


Note: Items annotated in **Bold** are for approval, items annotated in *italics* are for information.  
Key

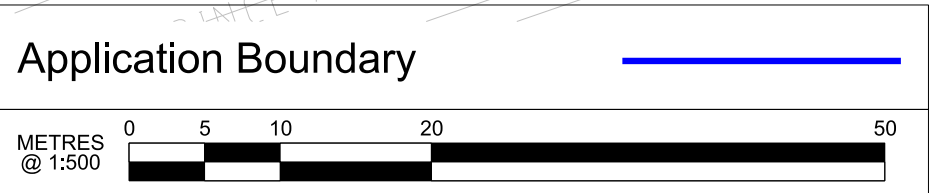

						HS2 accepts no responsibility for any circumstances which arise from the reproduction of this document after alteration, amendment or abbreviation or if it is issued in part or issued incompletely in any way.	<b>Legends/Notes:</b>  G1. All dimensions are in millimetres unless noted otherwise. G2. All levels are in metres relative to OD (Ordnance Datum, Newlyn) unless noted otherwise. G3. Chainages are expressed in metres and measured from Euston Station. G4. Global coordinates are indicated by Eastings (E) and Northings (N) to the project snake grid. G5. All angles are in degrees (0°/360°) unless noted otherwise. G6. Dimensions are not to be scaled from the drawing. G7. For the scope of works by the rail systems contractor, as indicatively shown on the drawings, refer to WI 100 G8. The current design is based on Project Master Alignment (PMA) 3.0
						© Crown Copyright and database right 2018. All rights reserved. Ordnance Survey Licence number 100049190	
P01	NRRW-MTW_Schedule 17 LA Submission	JL 20/09/22	KM 20/09/22			© Crown Copyright material is reproduced with the permission of Land Registry under delegated authority from the Controller of HMSO.	
P02	NRRW-MTW_Schedule 17 Final Sub.	JH 16/03/23	VD 20/03/23			This material was last updated on 2018 and may not be copied, distributed, sold or published without the formal permission of Land Registry. Only an official copy of a title plan or register obtained from the Land Registry may be used for legal or other official purposes.	
P03.1		---	---				
Rev	Description	Drawn	Checked	Con App	HS2 App	Scale with caution as distortion can occur.	

<div><div>HS2</div><div>Registered in England Registration No. 06791686 Registered office: 2 Snow Hill, Queensway, Birmingham, B4 6GA</div><div>OFFICIAL</div><div>Creator/Originator SCS JV - Design House</div></div>	Zone	Network Rail Retaining Walls			Project/Contract HS2-MWCC SCS Sector S1		
	Design Stage	Detailed Design			Discipline/Function Architectural		
	Drawing Title	Network Rail Retaining Walls Schedule 17 Plans and Specifications General Arrangement Plan For Approval			Drawn ---	Checked ---	Approved ---
		Date 19/04/23	Scale 1:500	Size A1			
		Drawing No. 1MC03-SCJ_SDH-AR-DGA-SS01_SL03-000010			Rev. P03.1		