
HS2-00002TBSG

S0

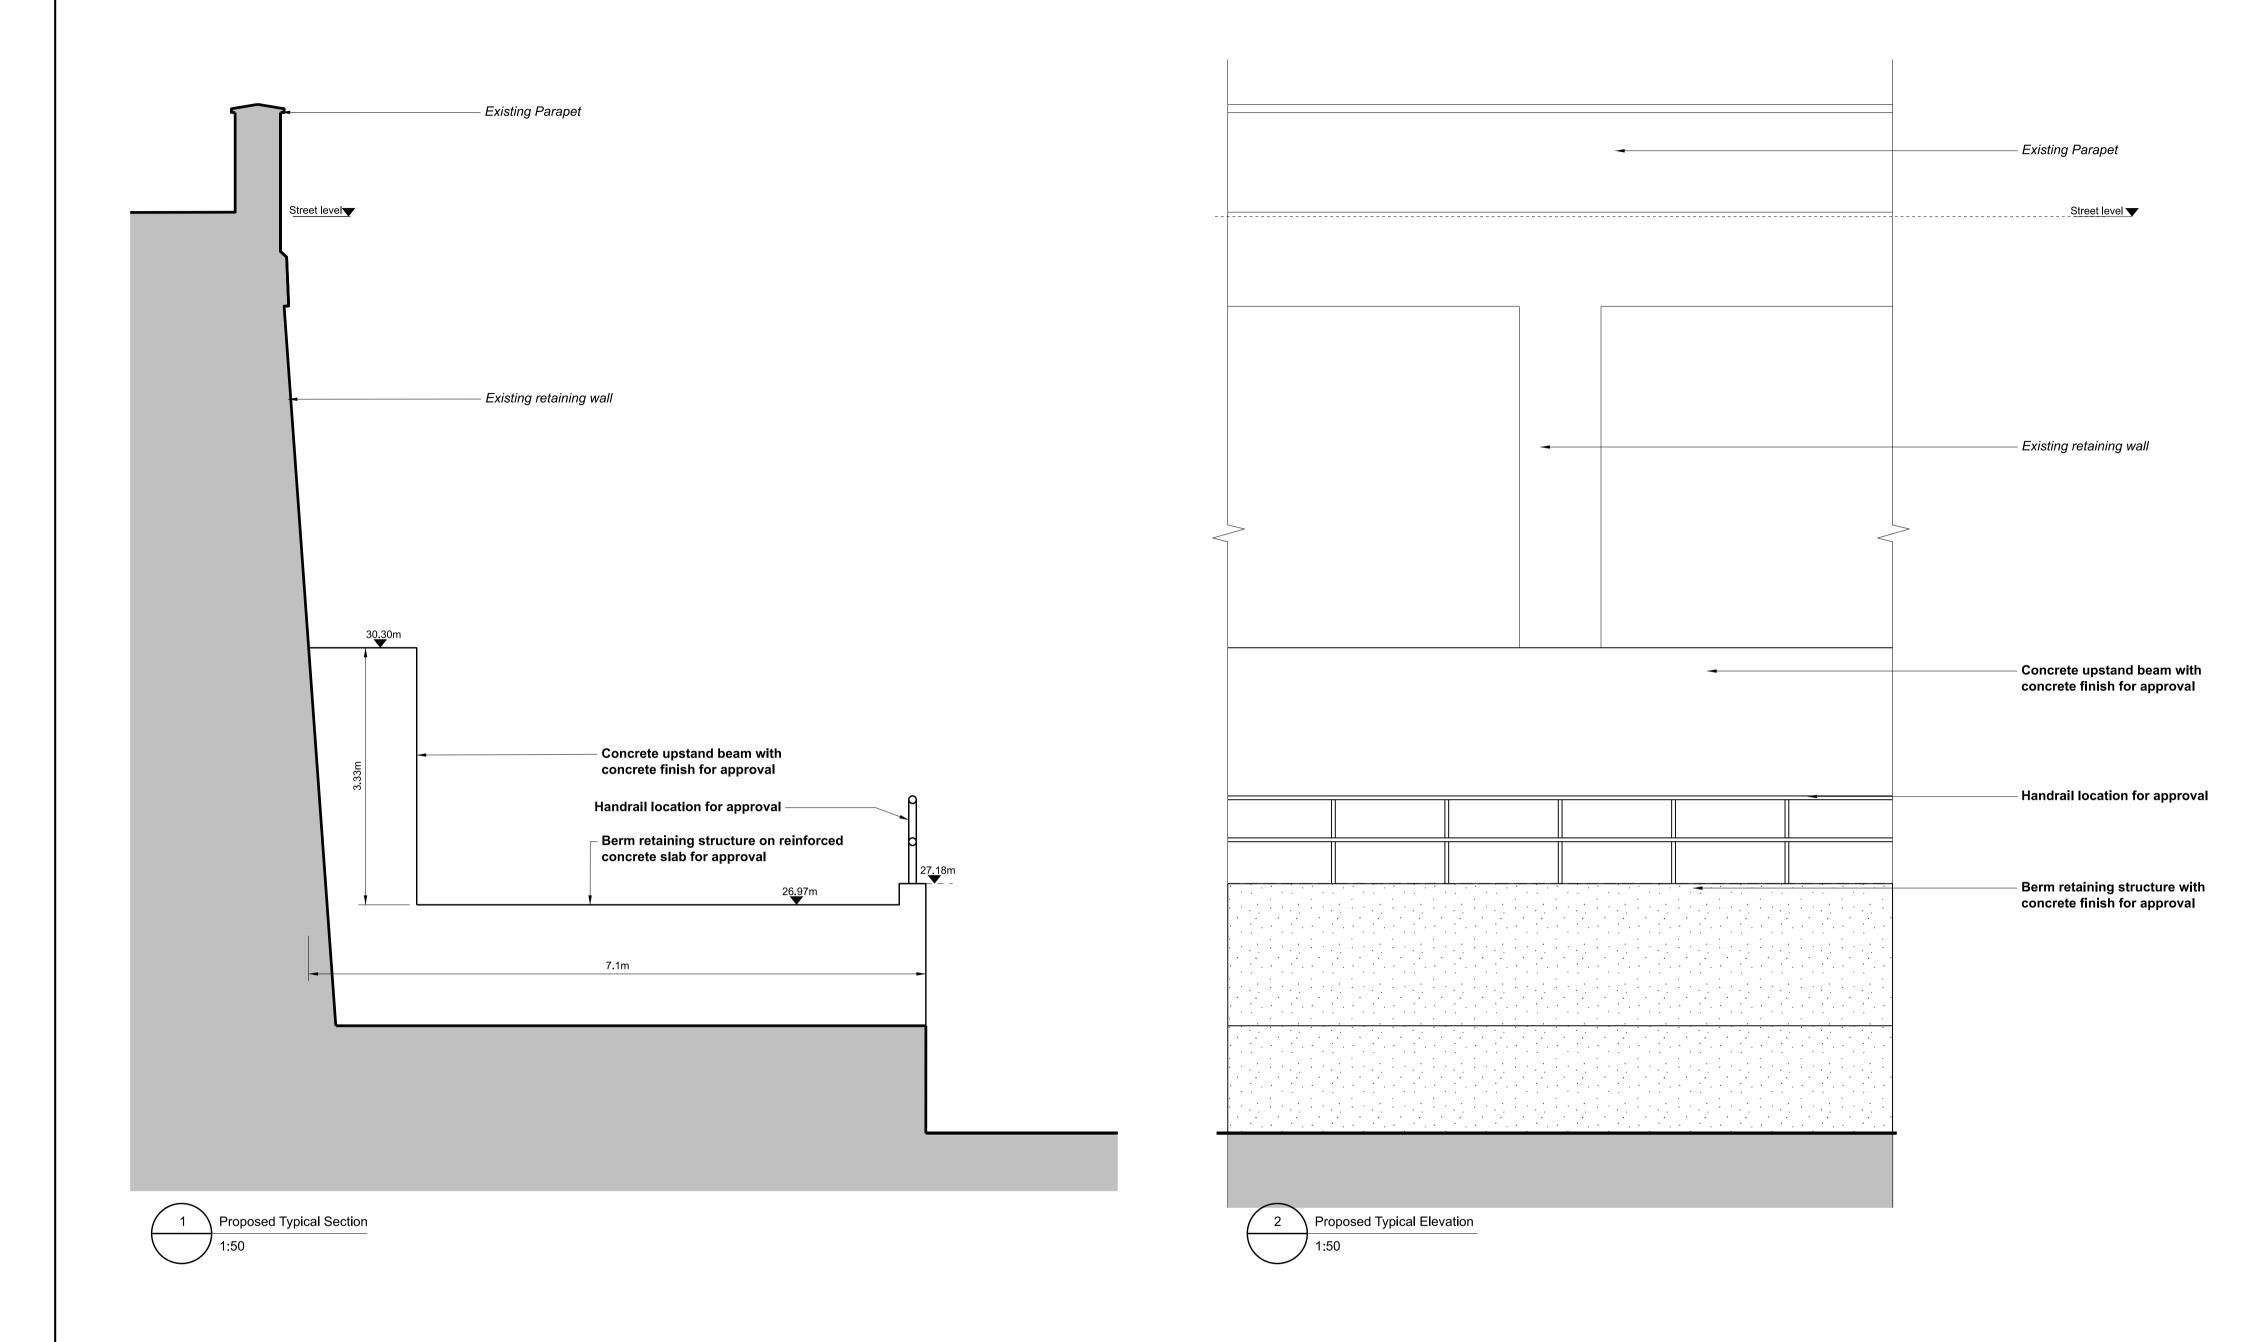

Note: Items annotated in **Bold** are for approval, items annotated in *italics* are for information

HS2 accepts no responsibility for any circumstances which arise from the reproduction of this document after alteration, amendment or abbreviation or if it is issued in part or issued incompletely in any way. © Crown Copyright and database right 2018. All rights reserved. Ordnance Survey Licence number 100049190 © Crown Copyright material is reproduced with the permission of Land Registry under delegated authority from the Controller of HMSO. NRRW-MTW_Schedule 17 LA Submissio 20/09/22 This material was last updated on 2018 and may not be copied, distributed, sold or published without the formal permission of Land Registry. Only an official copy of a title plan or register obtained from the Land Registry may be used for legal or other official purposes. NRRW-MTW_Schedule 17 Final Sub. VD 16/03/23 20/03/23 Drawn Checked Con App HS2 App Scale with caution as distortion can occur.

G1. All dimensions are in millimetres unless noted otherwise.

- G2. All levels are in metres relative to OD (Ordnance Datum, Newlyn) unless noted otherwise.
- G3. Chainages are expressed in metres and measured from Euston Station. G4. Global coordinates are indicated by Eastings (E) and Northings (N) to the project snake grid.
 G5. All angles are in degrees (0°360°) unless noted otherwise.
- G6. Dimensions are not to be scaled from the drawing. G7. For the scope of works by the rail systems contractor, as indicatively shown on the drawings, refer to WI 100 G8. The current design is based on Project Master Alignment (PMA) 3.0

ISSUED FOR ACCEPTANCE

Registered in England Registration No. 06791686 Registered office: 2 Snow Hill, Queensway, Birmingham, B4 6GA OFFICIAL				
ſ	Creator/Originator			
	SCS JV - Design House			

Zone Network Rail Retaining Walls	Project/Contract HS2-MWCC SCS Sector S1						
Design Stage Detailed Design	Discipline/Function Architectural						
Network Rail Retaining Walls Schedule 17 Plans and Specifications Typical Details	Drawn	Checked	Approved				
	Date 19/04/23	Scale AS SHOWN	Size A1				
For Approval	Drawing No. 1MC03-SCJ_SDH-AR-DDE-SS01_SL03-000040			Rev. P03.1			