



REDINGTON ROAD
EXISTING ELEVATION

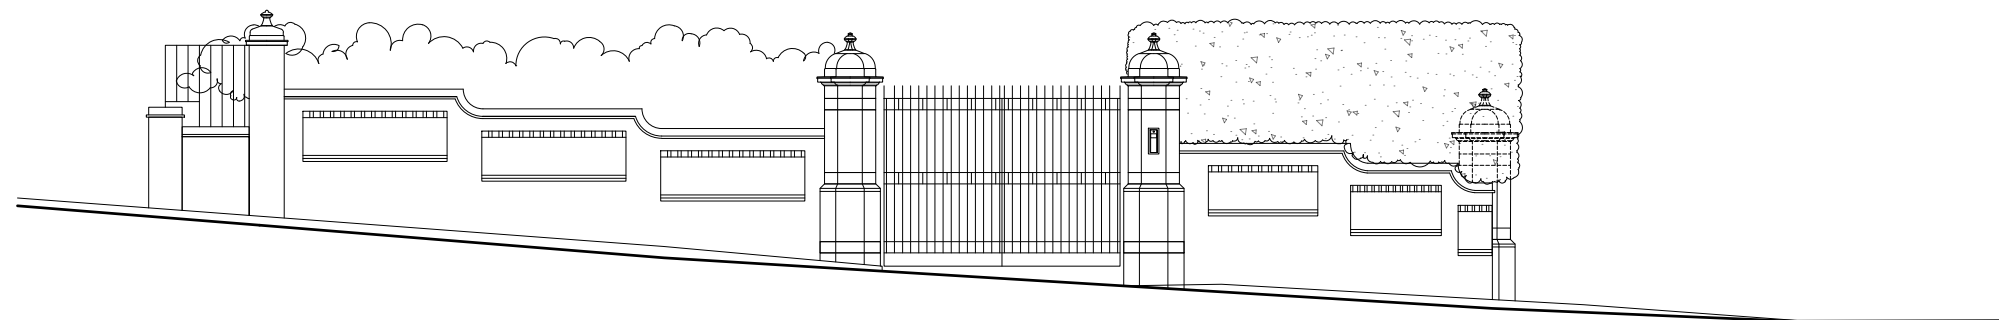

Hinged metal gates, electrically operated.
Black painted.

REDINGTON ROAD
PROPOSED ELEVATION

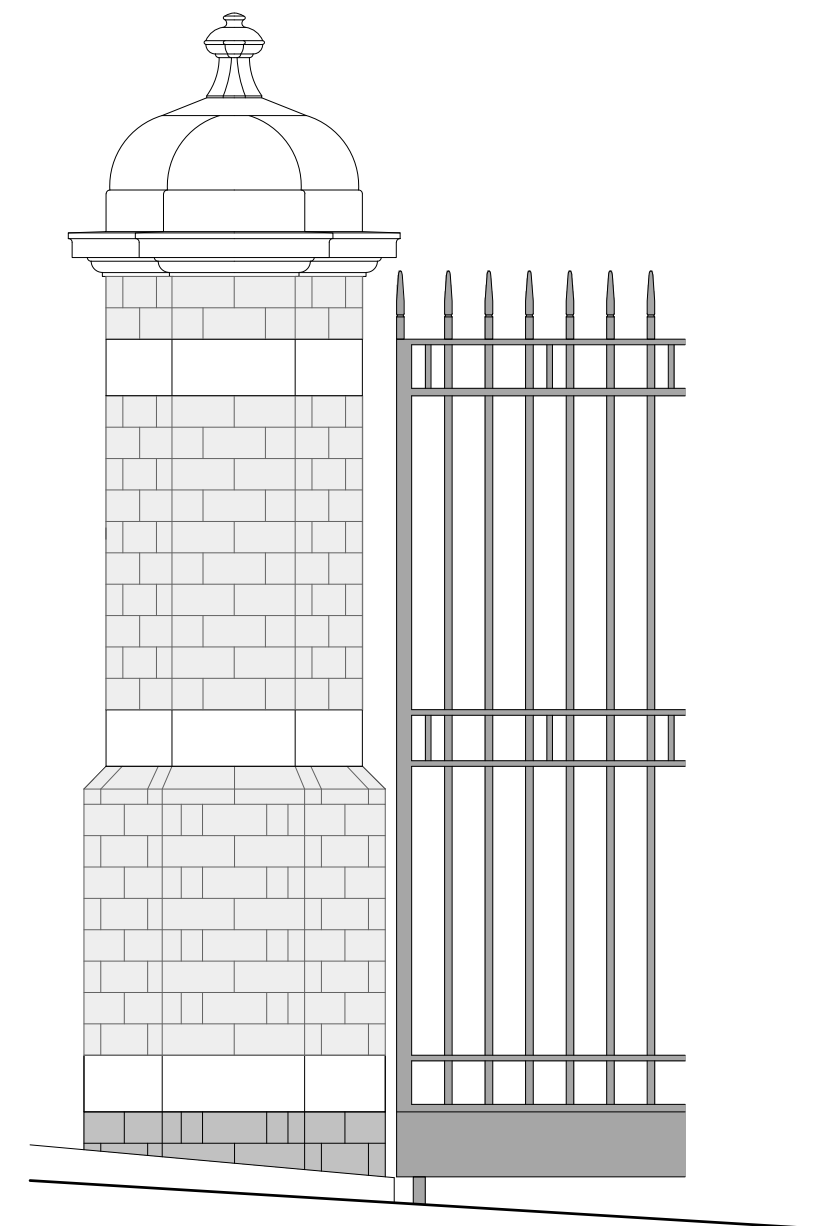

TYPICAL PIER & GATE
EXTRACT ELEVATION



PLANNING & LB APPLICATIONS

Project: 13 WEST HEATH ROAD, LONDON NW3 7UU	Date: OCT. 2023	Client:	
Drawing: REDINGTON ROAD ELEVATIONS - EXISTING & PROPOSED	Scale: 1:100 @ A3	Job No: 23-0701-WHR	
	Drawing No: P-02	Rev:	
BULMER + COUNTER ARCHITECTS e:hello@bulmerandcounter.co.uk www.bulmerandcounter.co.uk			