


WEST HEATH ROAD
EXISTING ELEVATION

DATUM 109.000

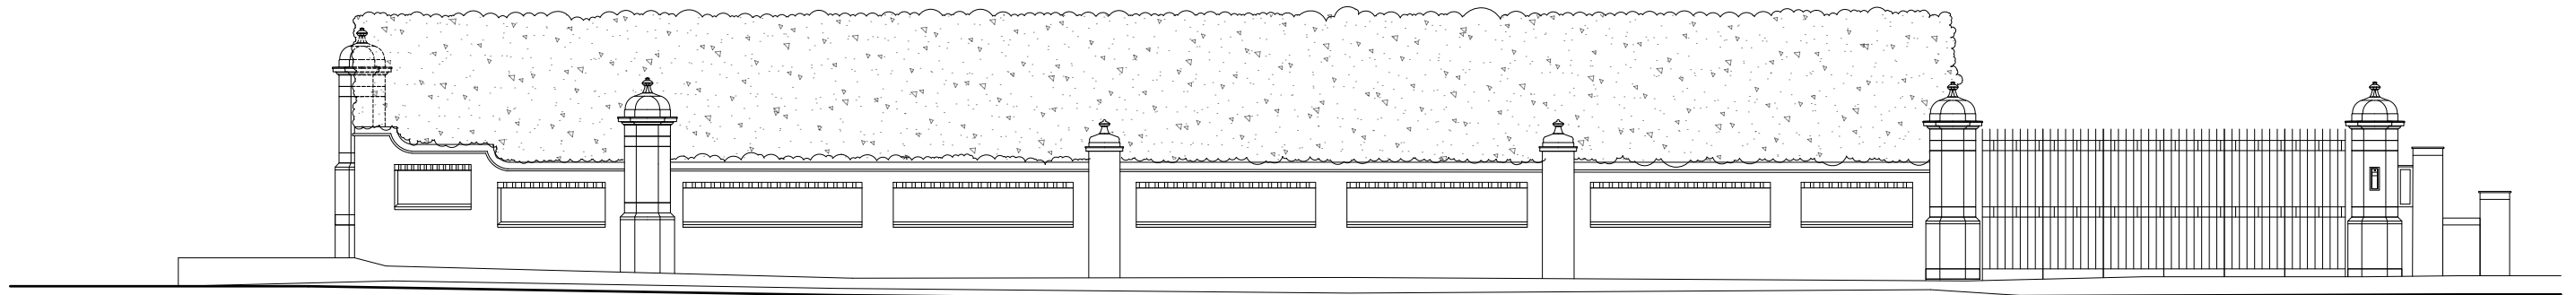

WEST HEATH ROAD
PROPOSED ELEVATION


DATUM 109.000

Piers rebuilt, using reclaimed bricks where sound and matching brickwork where necessary, laid in lime mortar.
Existing stone caps and bands reused (except weathered base stone plinths, to be replaced in stone to match existing).
Sliding metal gates, electrically operated; black painted.

See Drawing P-02 for larger scale pier and typical gate extract.



Project: 13 WEST HEATH ROAD, LONDON NW3 7UU	Date: OCT. 2023	Client:
Drawing: WEST HEATH ROAD ELEVATIONS - EXISTING & PROPOSED	Scale: 1:100 @ A3	Job No: 23-0701-WHR
	Drawing No: P-03	Rev:

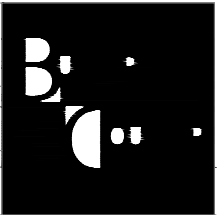

BULMER + COUNTER ARCHITECTS
e:hello@bulmerandcounter.co.uk www.bulmerandcounter.co.uk