



LOCATION PLAN

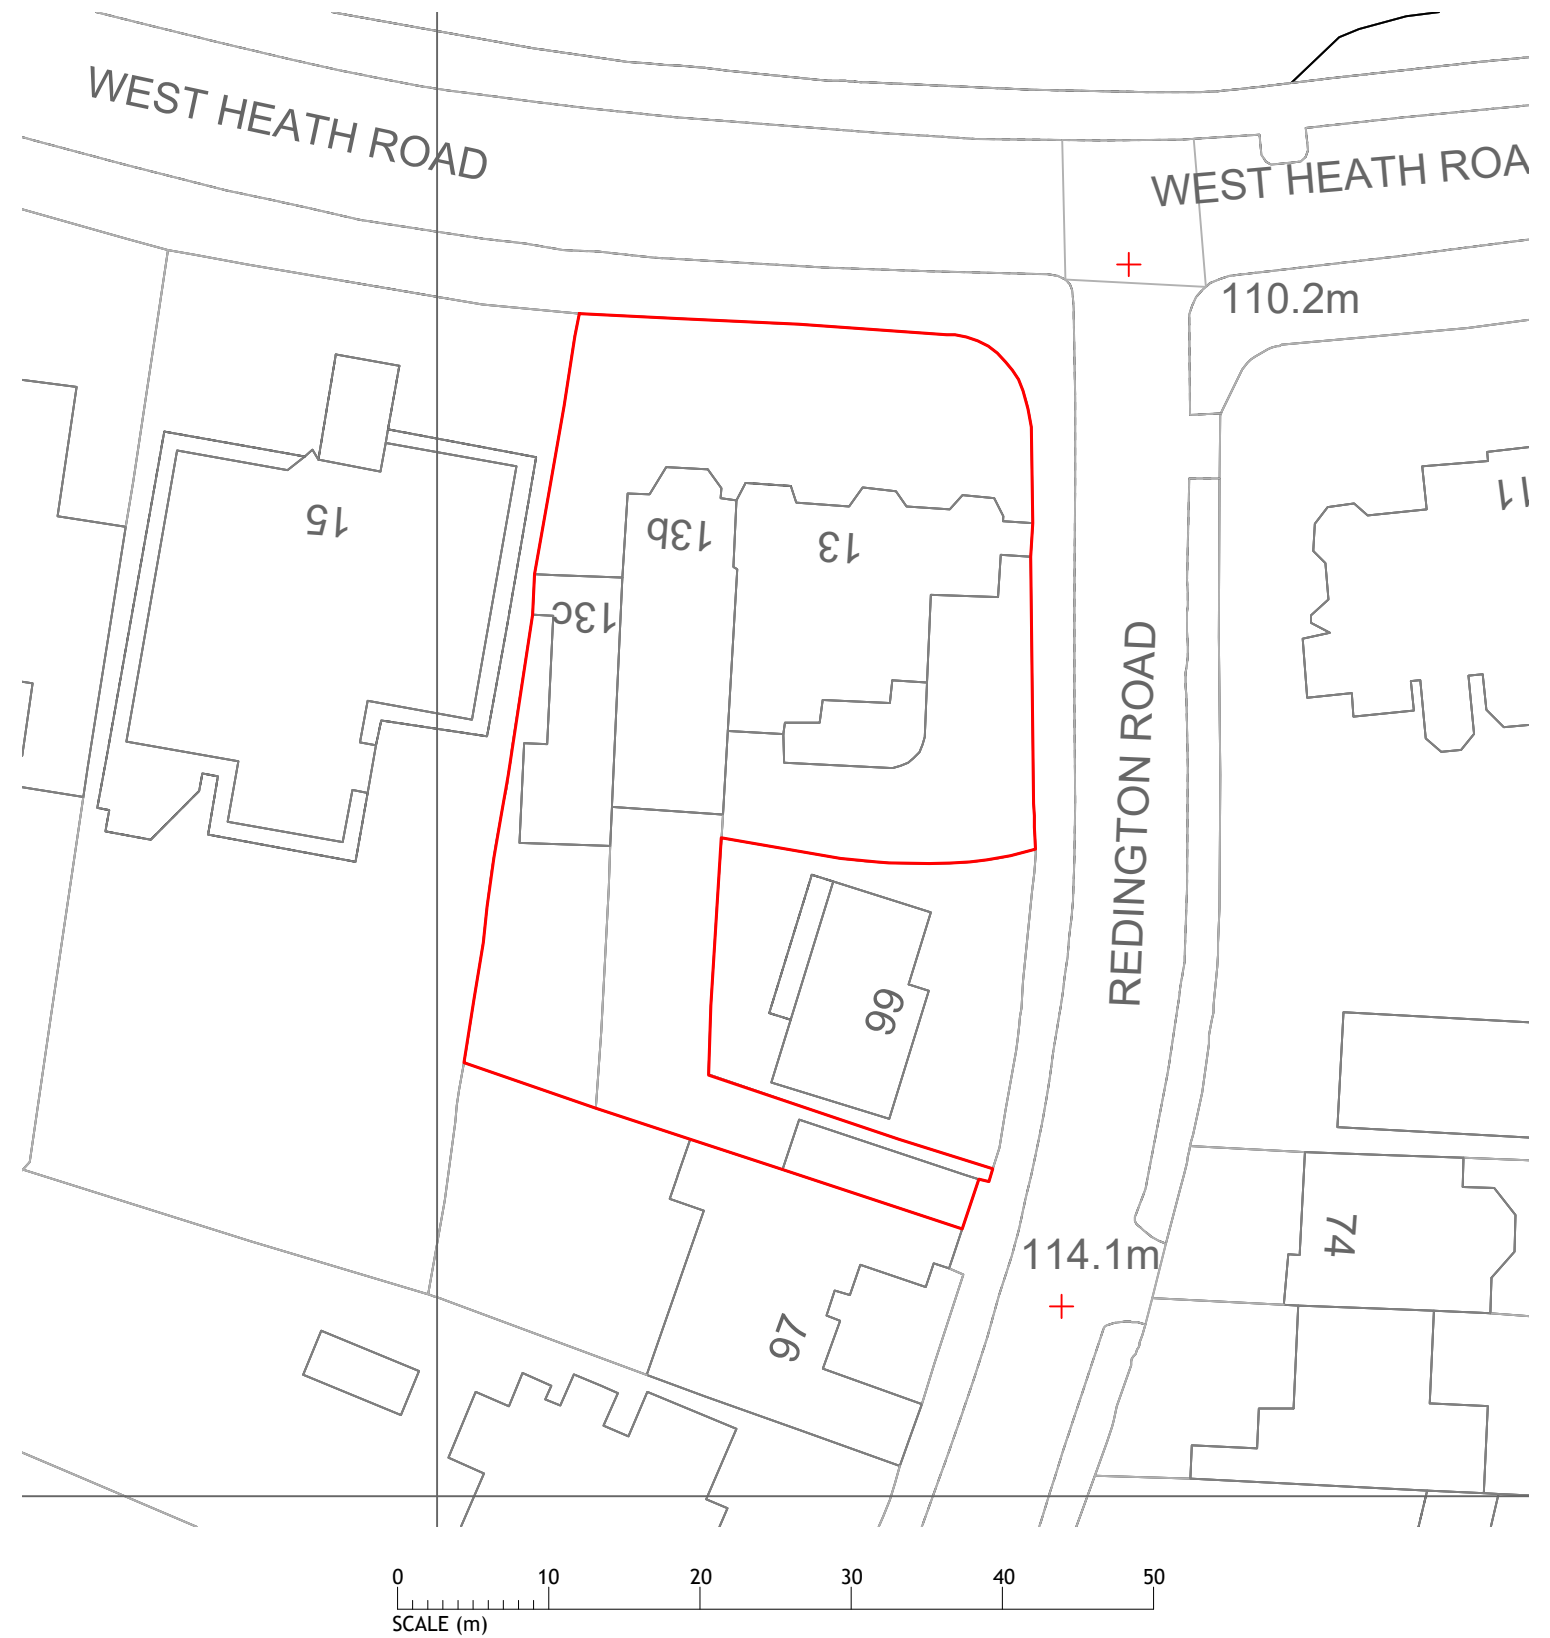

EXISTING BLOCK PLAN

Project: 13 WEST HEATH ROAD, LONDON NW3 7JU	Date: OCT. 2023	Client:
Drawing: <b>LOCATION &amp; BLOCK PLAN</b>	Scale: 1:1250 & 1:500 @ A3	Job No: 23-0701-WHR
	Drawing No: SLP-01	Rev:

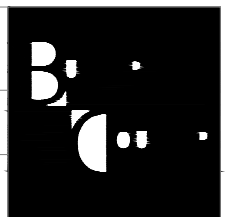

BULMER + COUNTER ARCHITECTS  
e:hello@bulmerandcounter.co.uk www.bulmerandcounter.co.uk