


1 Proposed Plan Excerpt

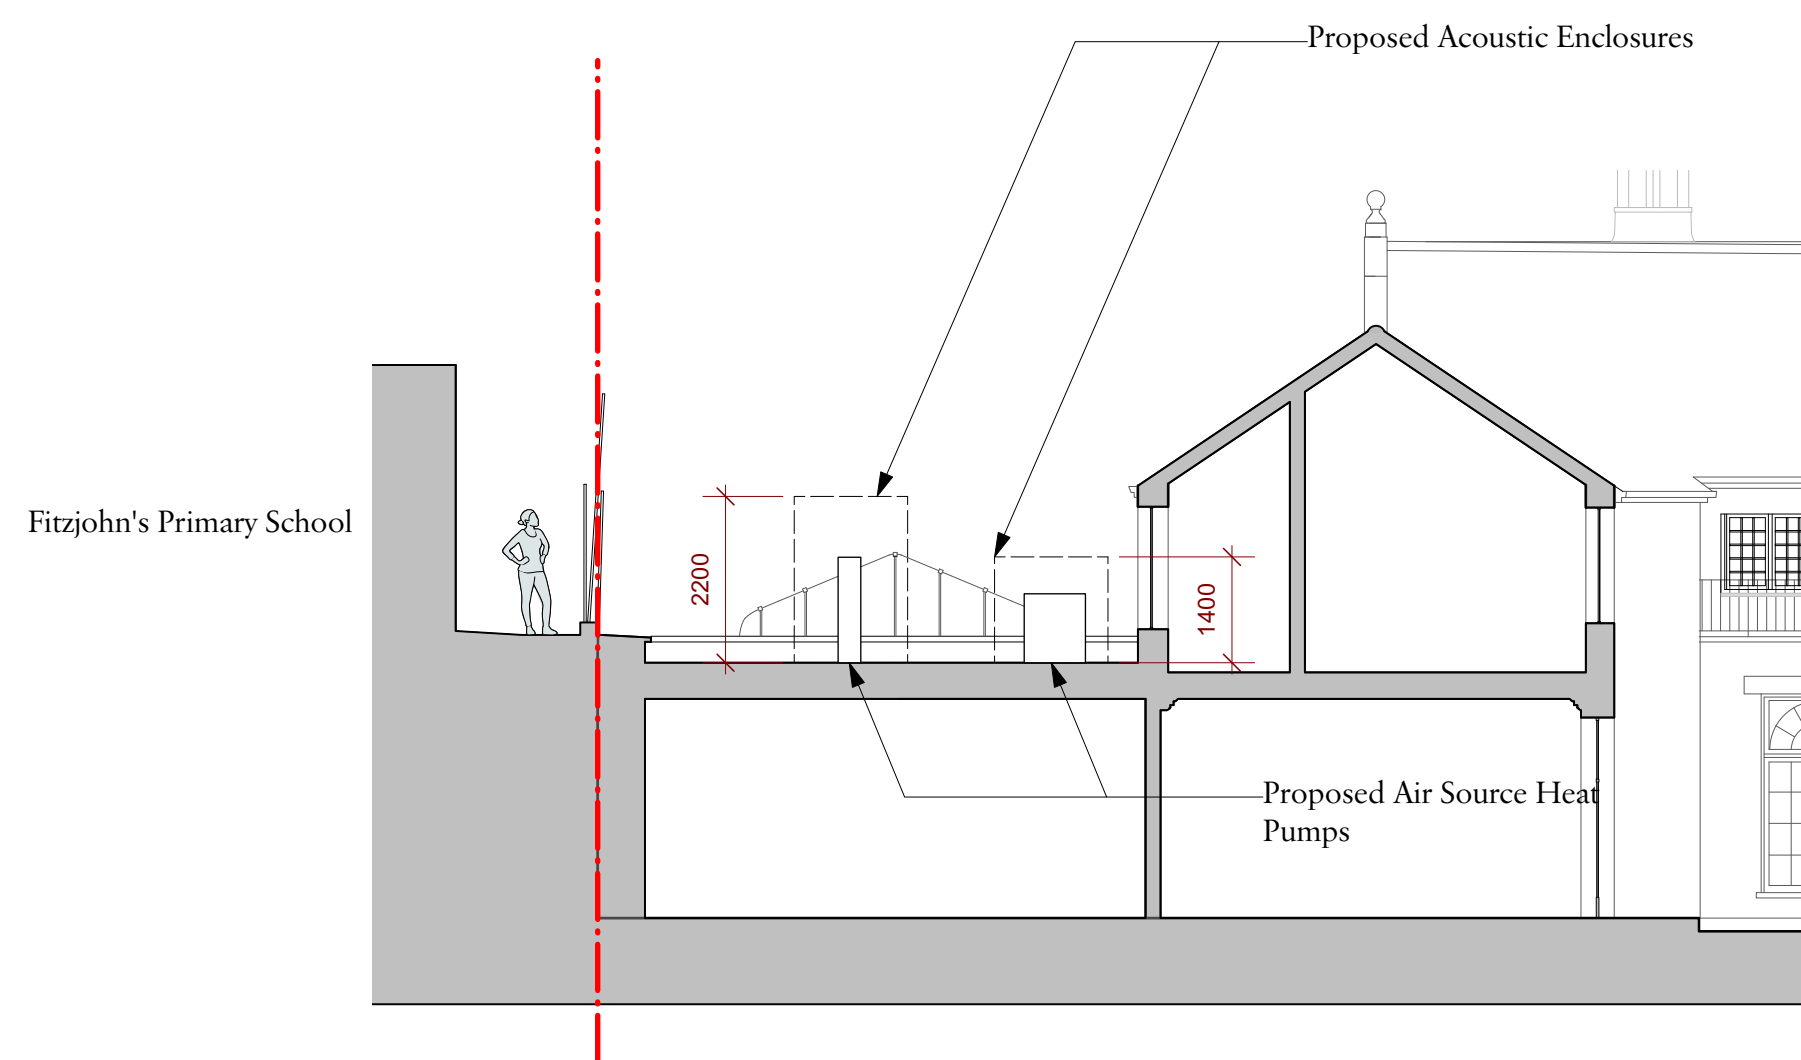

3 Section C-C

Rev	Date	Details	By
-----	------	---------	----

## Charlton Brown Architecture & Interiors

The Belvedere, 2 Back Lane, Hampstead, London, NW3 1HL  
Telephone +44(0)20 7794 1234  
Email office@charltonbrown.com  
Website www.charltonbrown.com

Client	Mr Daniel Ross
--------	----------------

Project	82 Fitzjohns Avenue
---------	---------------------

Drawing Title	Proposed Section CC
---------------	---------------------

Date	30/12/2020	Drawn	LJ	Checked	CP
------	------------	-------	----	---------	----

Scale	1:200 @ A1
-------	------------

Issue Status	FOR PLANNING
--------------	--------------

Project Number	20003	Drawing Number	A-PL-00-407	Revision	
----------------	-------	----------------	-------------	----------	--