




Jinny Blom

- General notes:
- Do not scale from drawings, use written dimensions only.
 - All dimensions and levels shown must be confirmed by contractors on site before materials are purchased or works begin. Notify designer immediately of any discrepancies found.
 - Drawing to be read in conjunction with relevant drawings and Schedules.

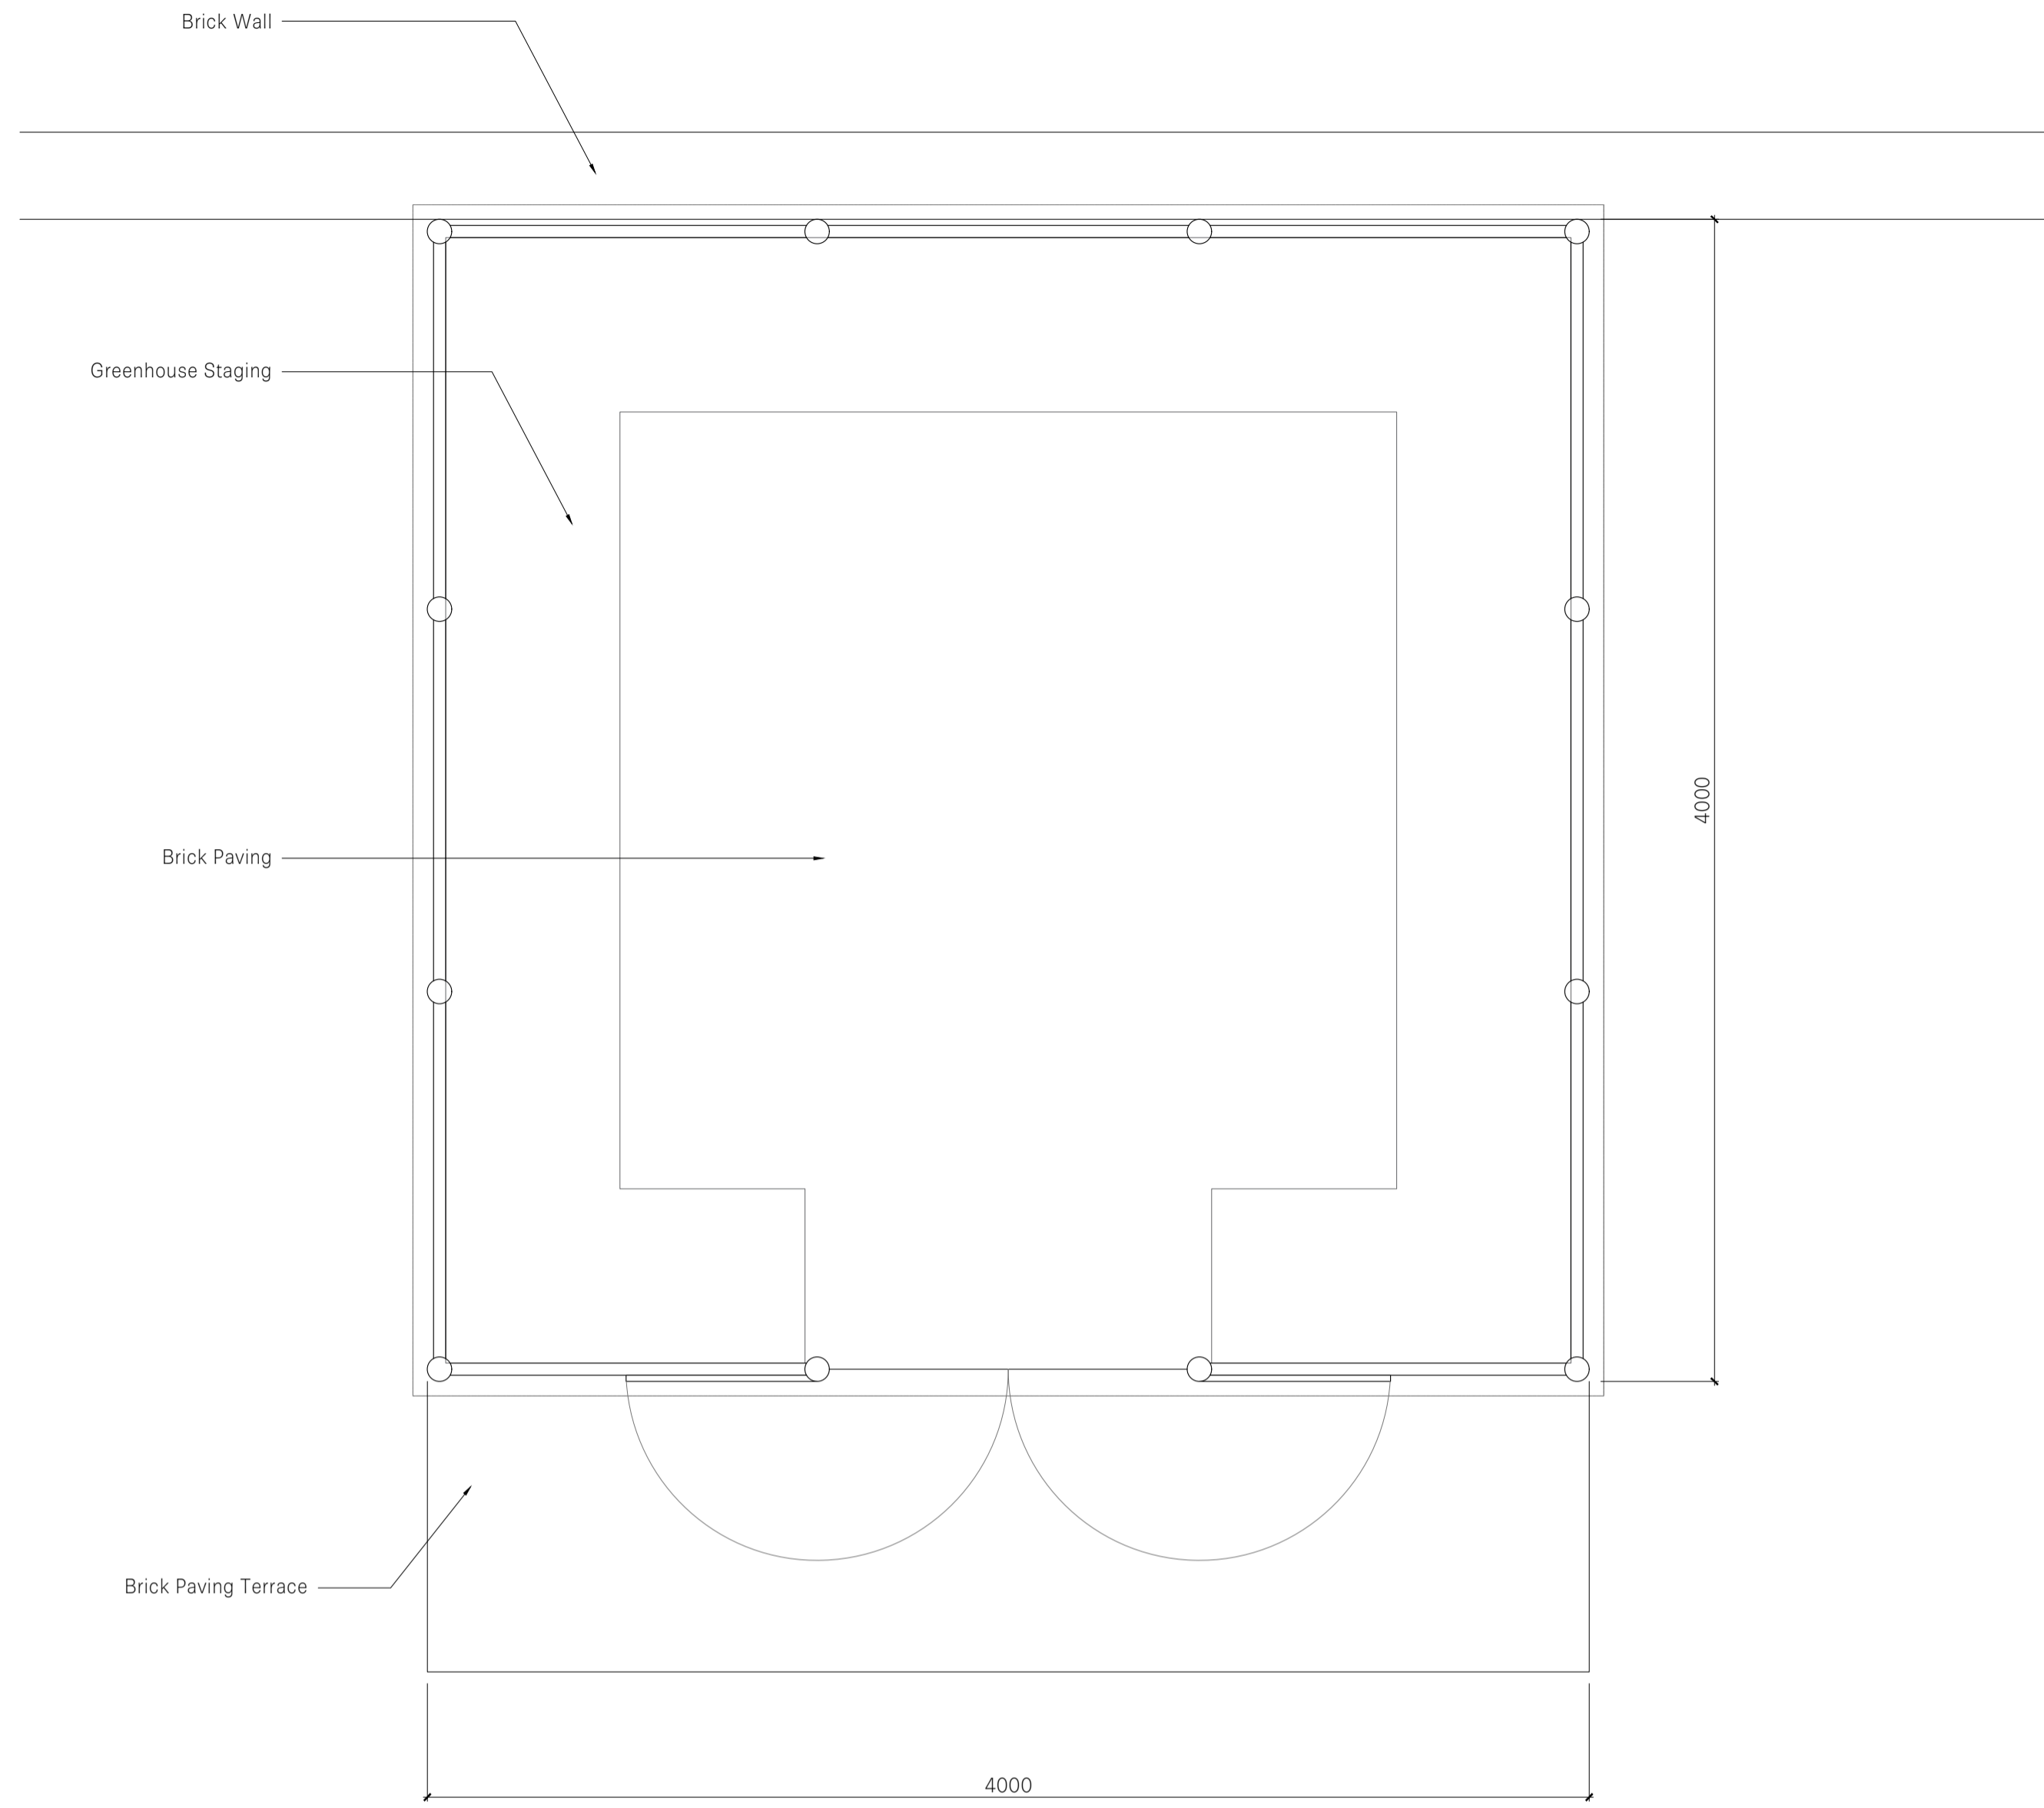

1 PROPOSED GREENHOUSE PLAN
1:20 @ A1

2 GREENHOUSE REFERENCE IMAGE
NTS @ A1

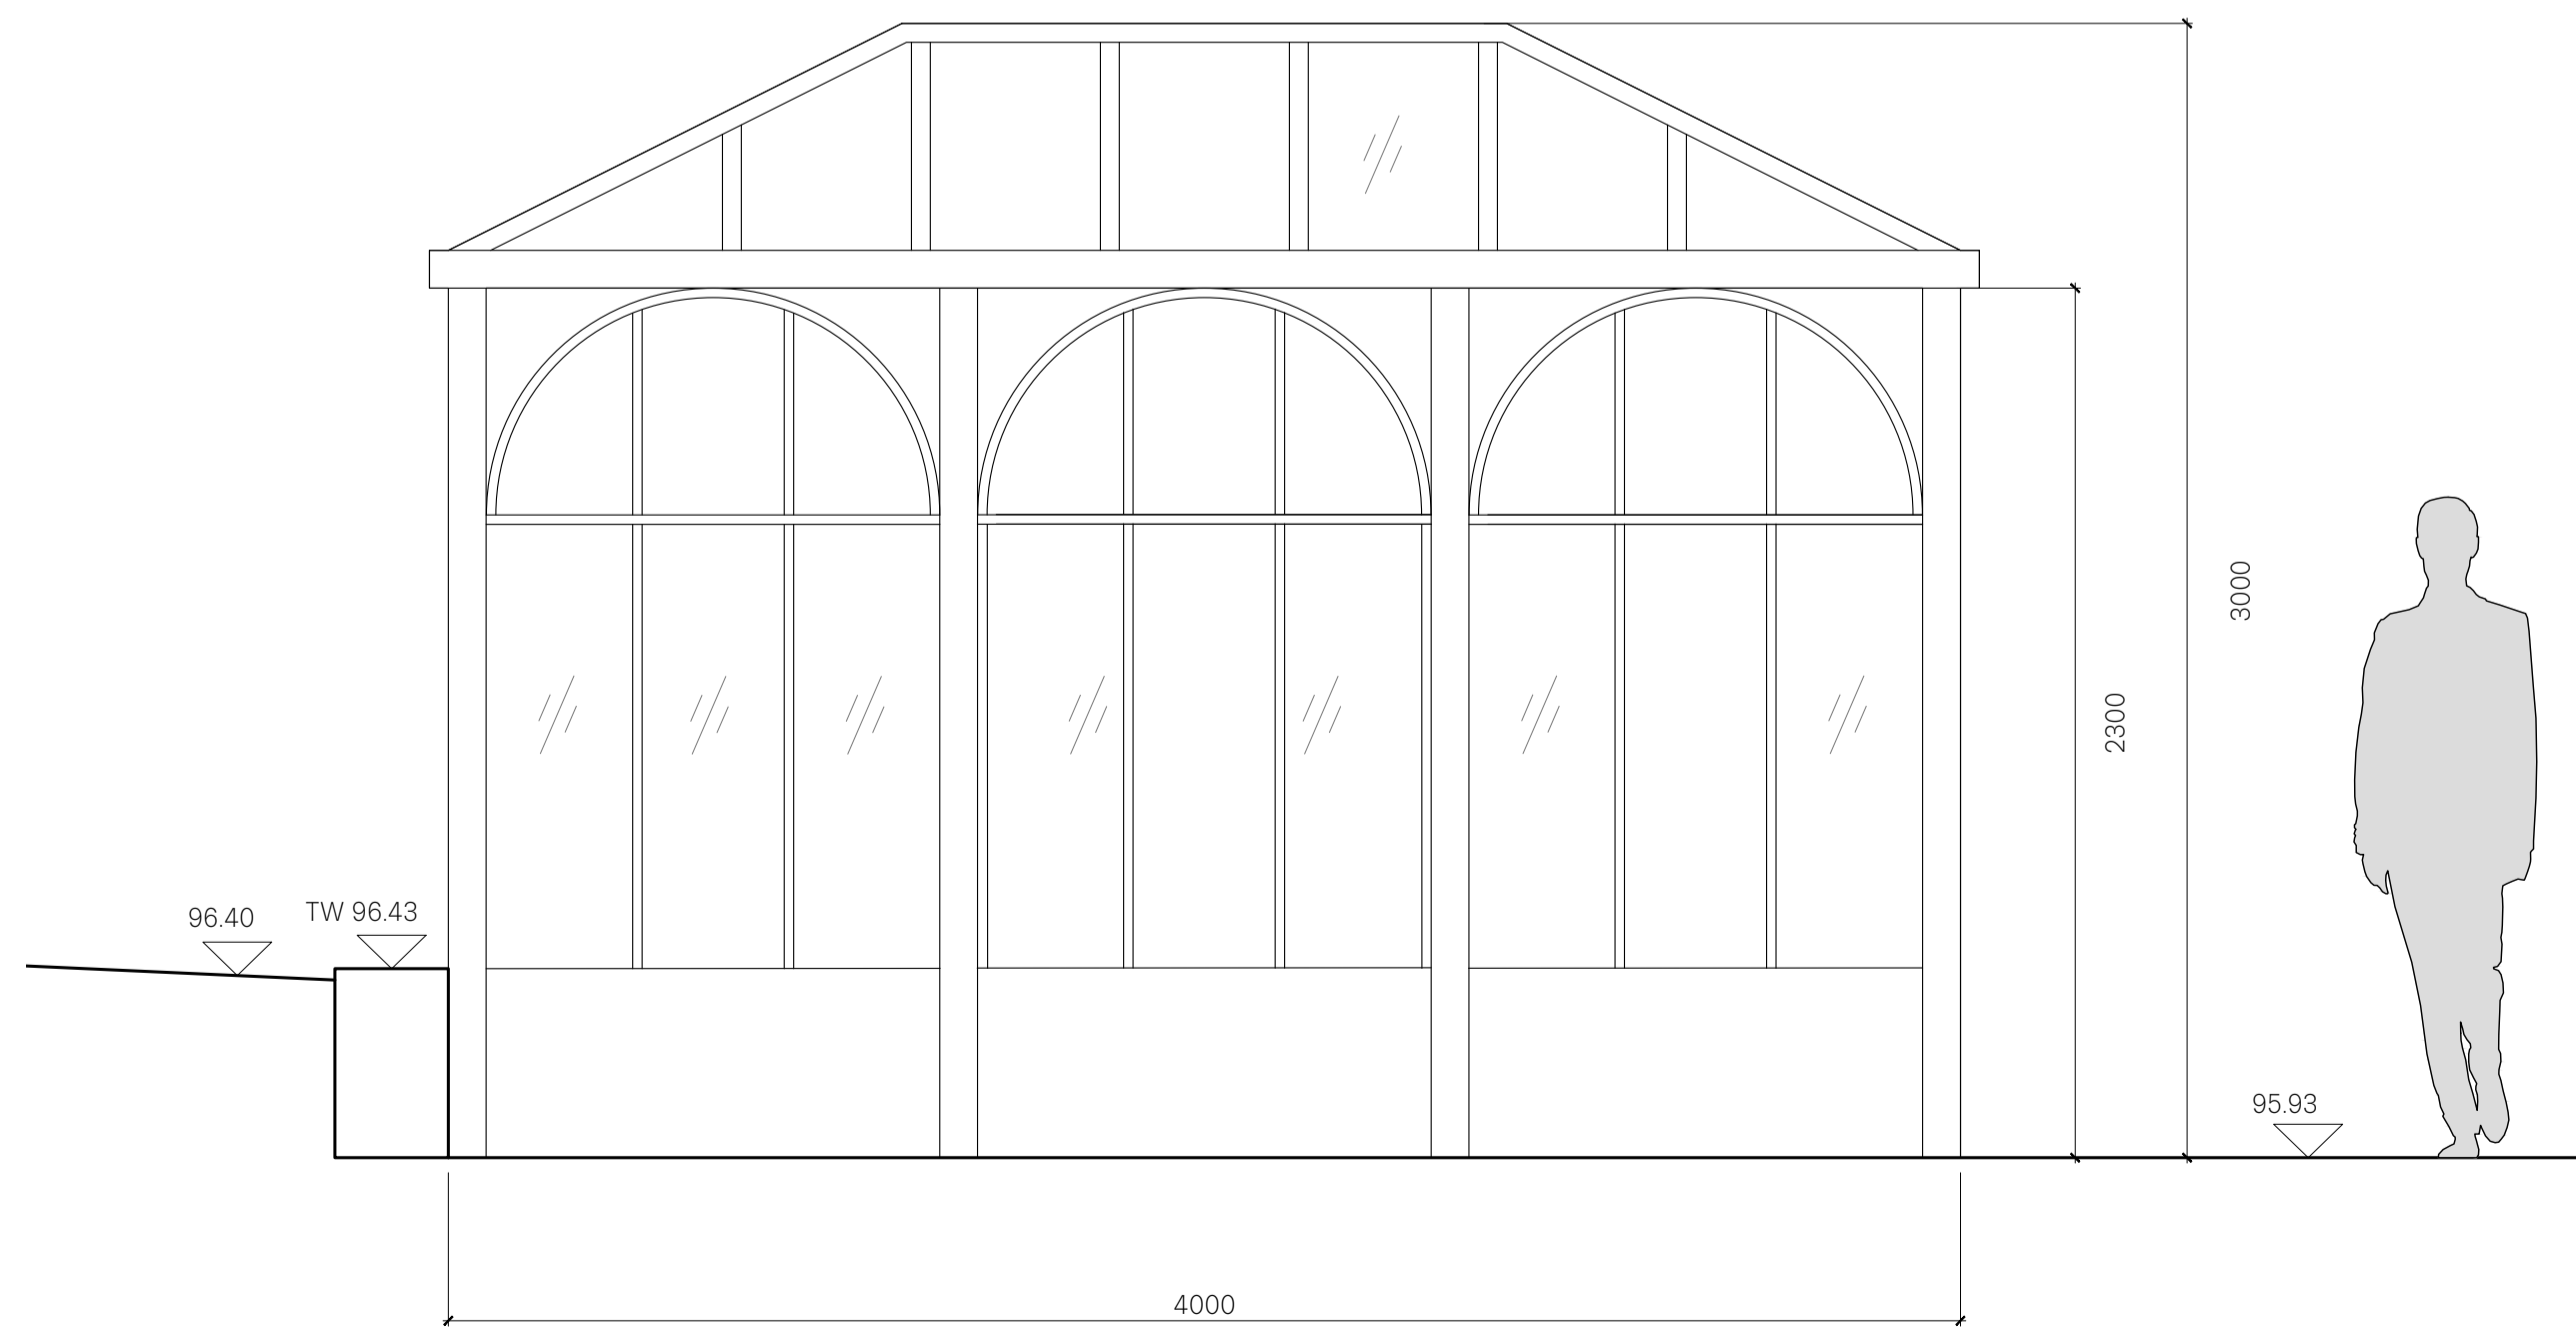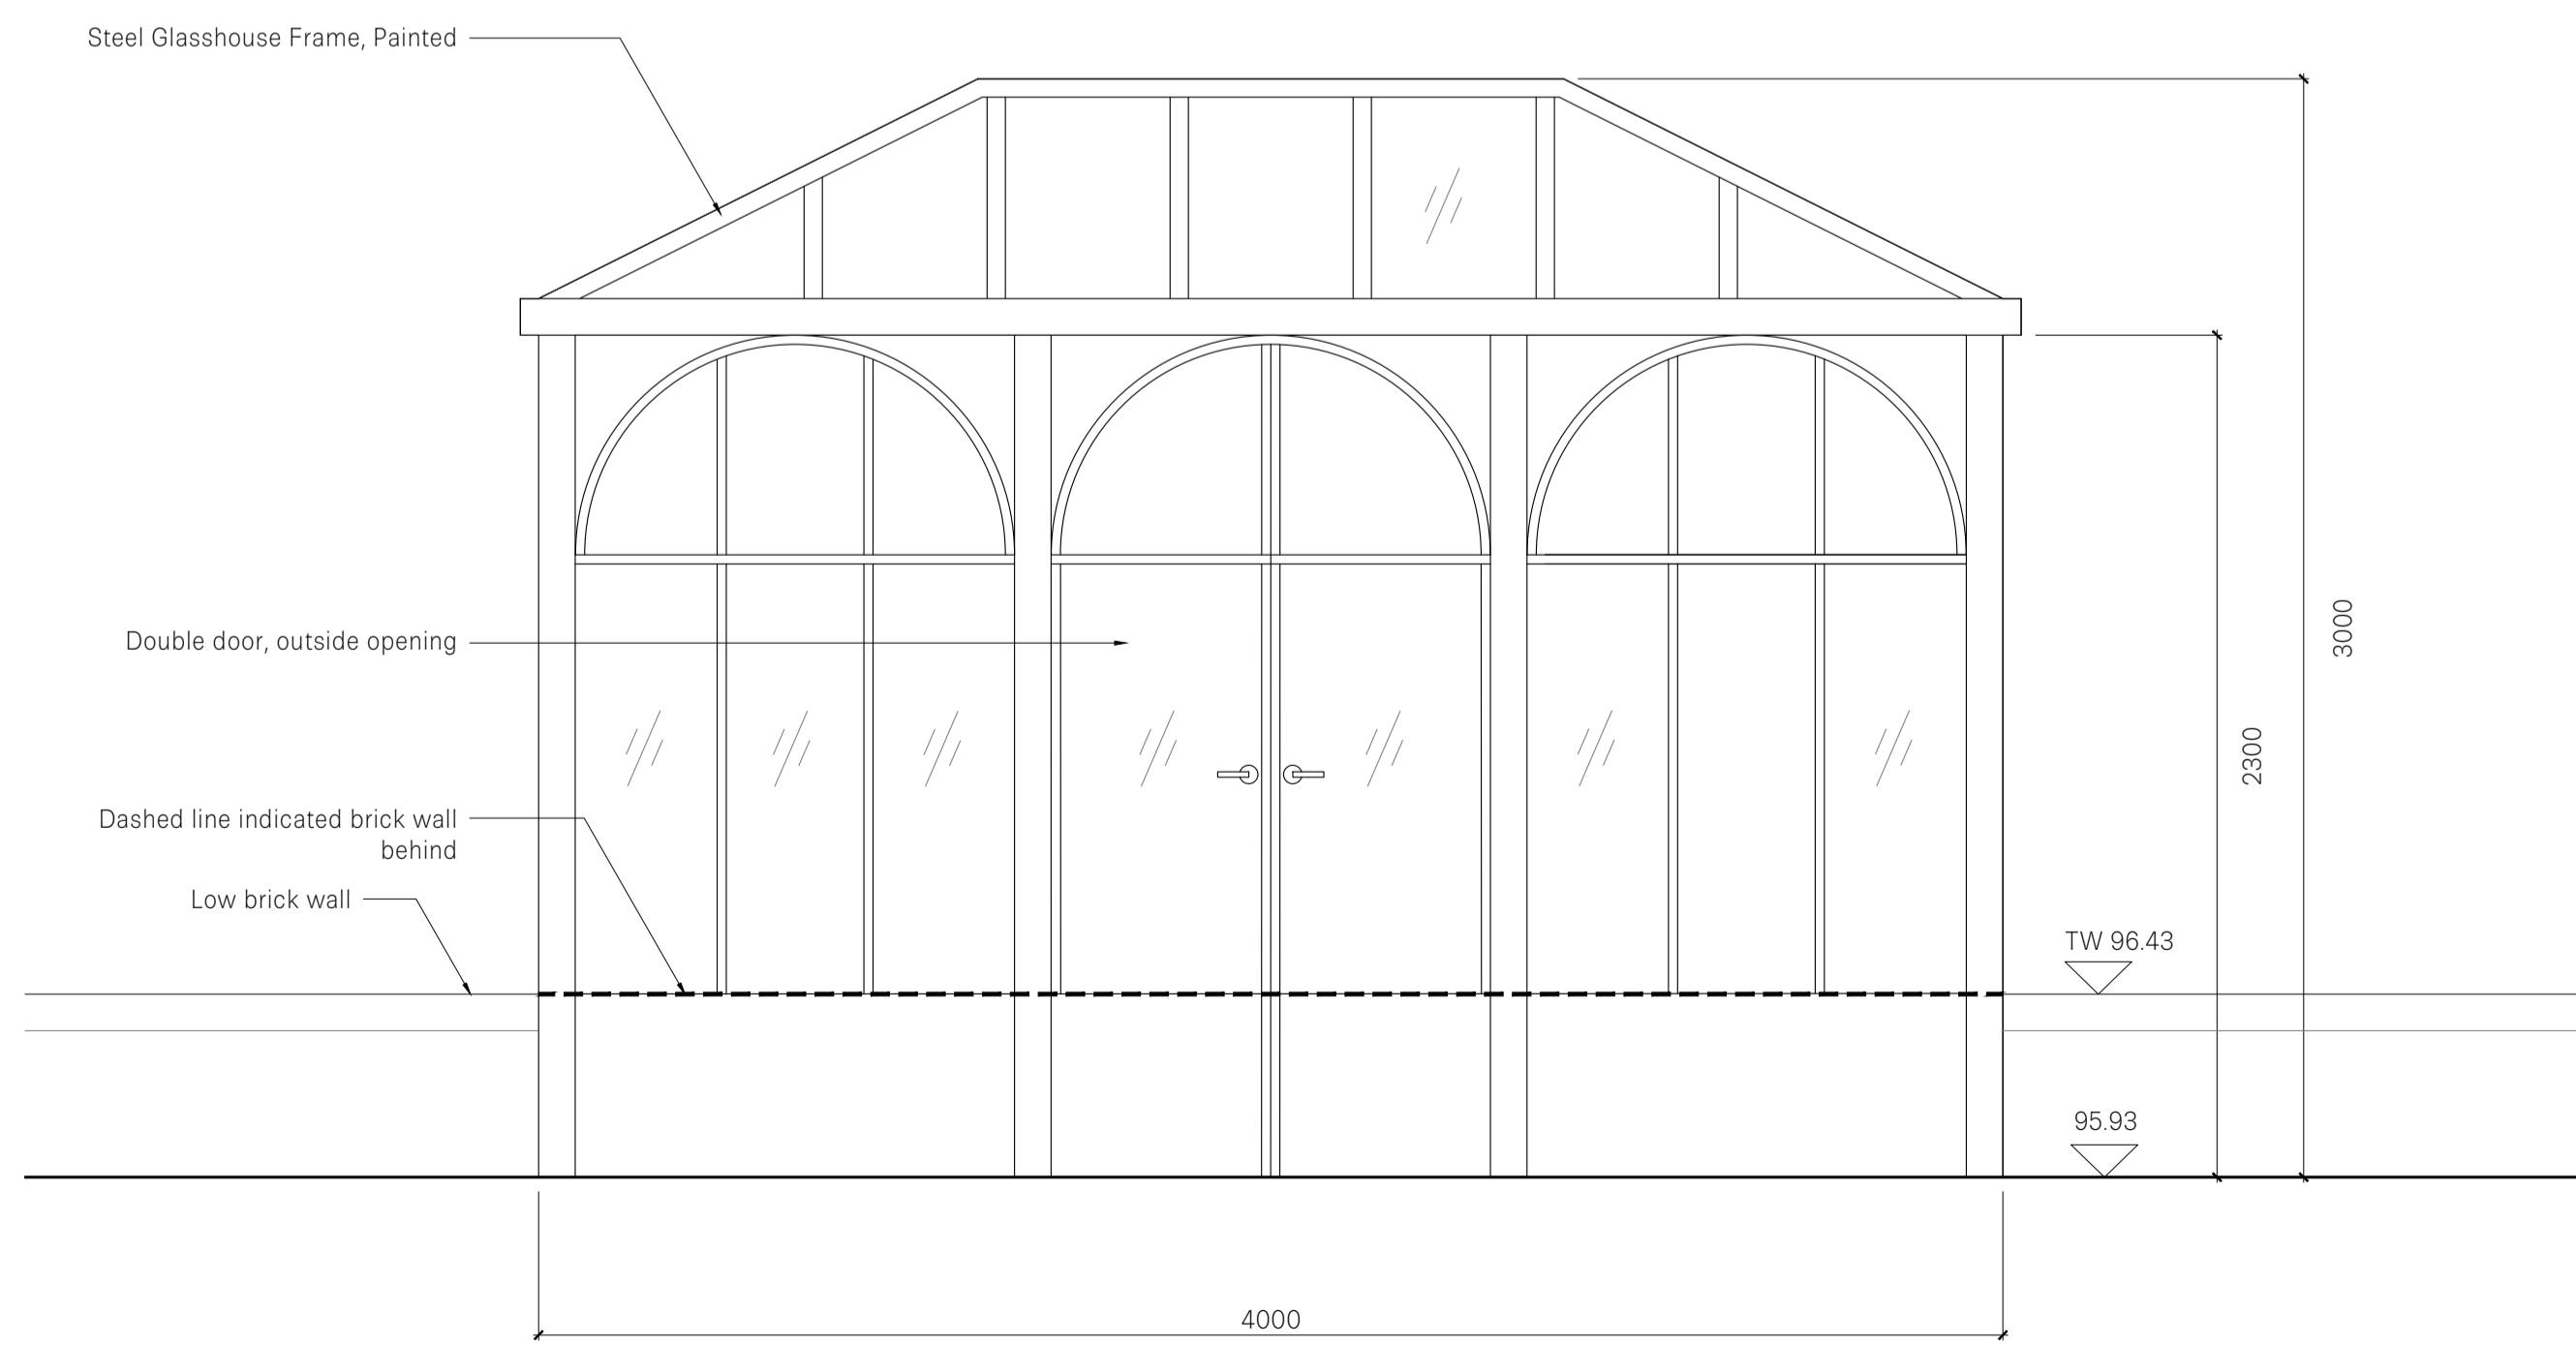

3 PROPOSED GREENHOUSE FRONT ELEVATION
1:20 @ A1


4 PROPOSED GREENHOUSE SIDE ELEVATION
1:20 @ A1

19.10.23 PLANNING ISSUE

496
82 Fitzjohn's Avenue
Proposed Greenhouse

496.PL.201
REV -
AS NOTED @ A1

DR/JB
FOR PLANNING

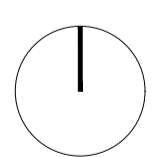

15 BOWLING GREEN LANE,
CLERKENWELL
LONDON, EC1R 0BD.

+44 (0)20 3950 2899
WWW.JINNYBLOM.COM

REGISTERED IN ENGLAND NO.
5520979. VAT REG NO. 865898055

© JINNY BLOM 2023

