



**Existing Roof Layout**

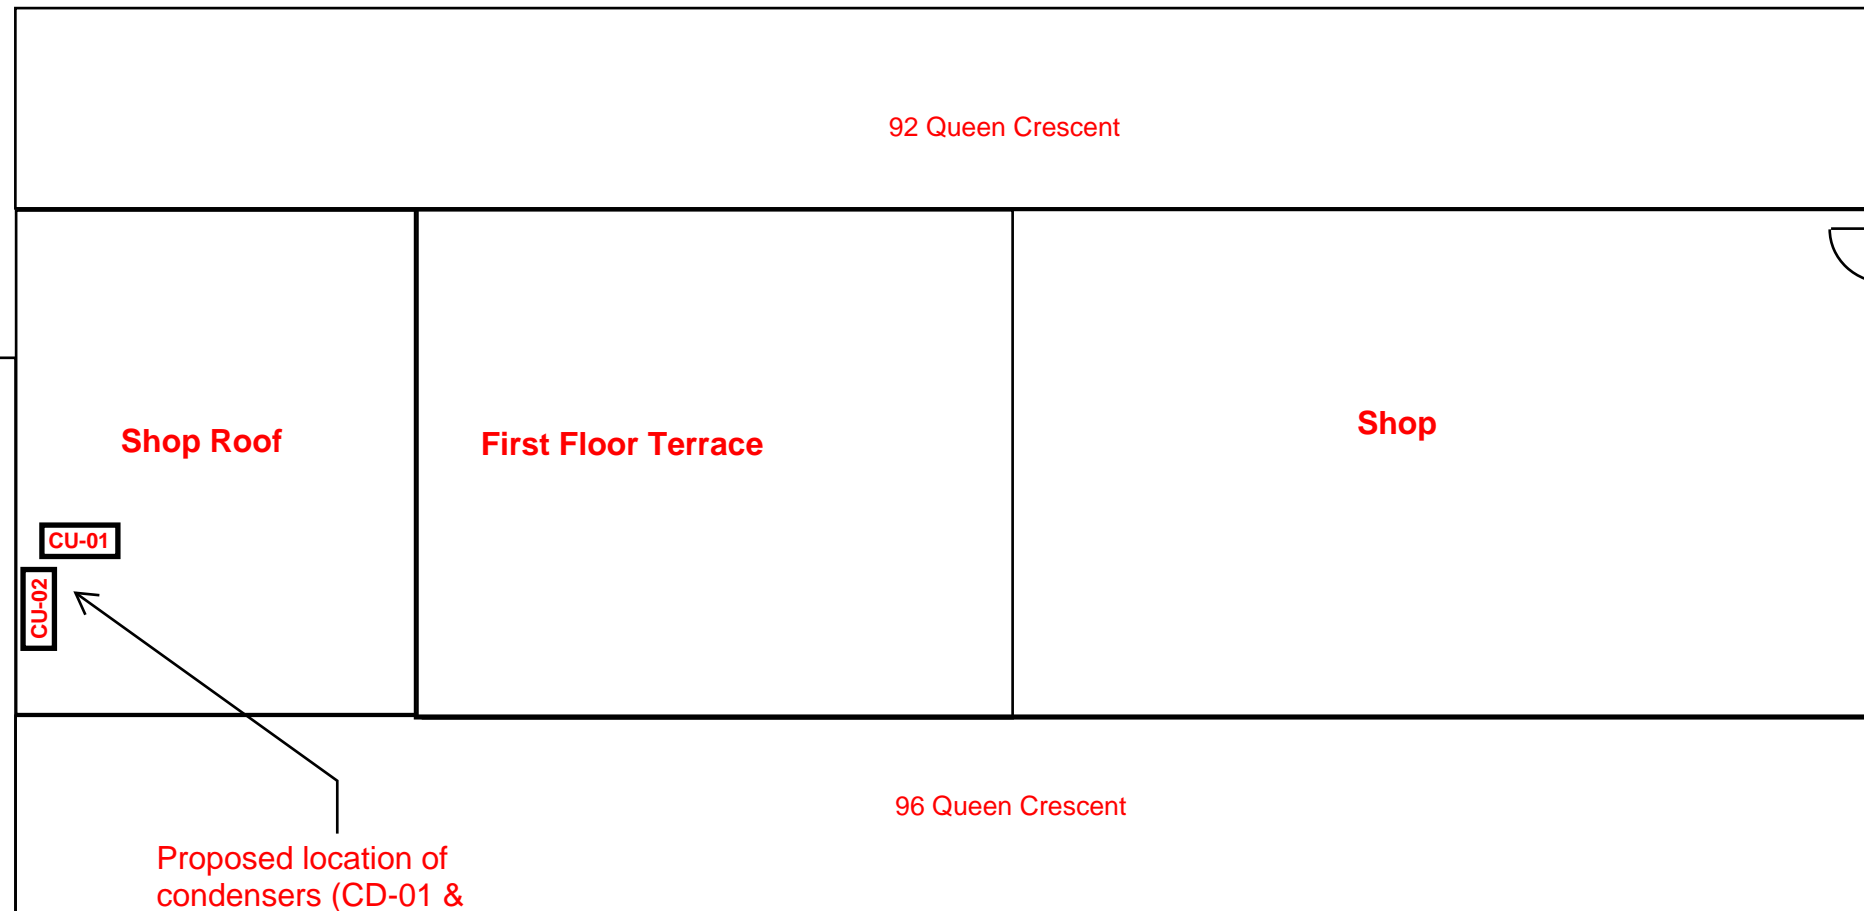

**Proposed Roof Layout**

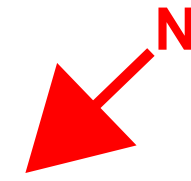

**Equipment Schedule**

CU01: Linked to cold drink fridge  
 Description: Air Condition  
 Model AUUW306D  
 Manufacturer: LG  
 Weight: 60Kg  
 Noise Level:  
 Duty: 2.9KW Cooling / 3.0Kw Heating  
 Electrical Data: 230V Single Phase

CU02: Linked to shop air condition (A/C)  
 Description: Air Condition  
 Model AUUW306D  
 Manufacturer: LG  
 Weight: 60Kg  
 Noise Level:  
 Duty: 2.9KW Cooling / 3.0Kw Heating  
 Electrical Data: 230V Single Phase

Queen Crescent

Scale 1:100



**94 Queens Crescent  
 NW5 4DY  
 Roof Layout  
 Concept Proposal  
 G-01-0001**

Scale 1:100 @ A3 Date: 18.10.2023

**Edge Associates  
 76 Balham High Road  
 SW12 9AG**

N1 Studios

N1 Studios