



NOTES:
 DO NOT SCALE. FIGURED DIMENSIONS ONLY TO BE TAKEN FROM THIS DRAWING. CHECK DIMENSIONS ON SITE AND REPORT DISCREPANCIES TO THE ARCHITECT.
 THIS DRAWING IS PROTECTED BY COPYRIGHT.
 ALL AREAS HAVE BEEN MEASURED FROM CURRENT DRAWINGS. THEY MAY VARY BECAUSE OF (EG) SURVEY, DESIGN DEVELOPMENT, CONSTRUCTION TOLERANCES, STATUTORY REQUIREMENTS OR RE-DEFINITION OF THE AREAS TO BE MEASURED.

KEY PLAN:

Rev.	Date	Comment	Drawn	Checked
I2	16.10.23	Windows set back from facade; cycle hoops relocated	REB	NH
I1	09.08.22	PLANNING SUBMISSION	REB	NH

Issue Purpose
INFORMATION

tp bennett

One America Street London SE1 0NE | +44 (0)20 2408 2000 | www.tpennett.com

Project
**PFS Site, 104a Finchley Road
 London NW3 5EY
 (inc. adjacent UCS pre-prep)**

Drawing Title
**Lower Ground Floor Plan
 Proposed**

Drawn	Date	Scale @ A2	Alt. Ref.
REB	NOV 2021	1:200	
tp bennett Project No.		Drawing Number	Rev
A12003		D 0099	12



NOTES:

DO NOT SCALE. FIGURED DIMENSIONS ONLY TO BE TAKEN FROM THIS DRAWING. CHECK DIMENSIONS ON SITE AND REPORT DISCREPANCIES TO THE ARCHITECT.

THIS DRAWING IS PROTECTED BY COPYRIGHT.

ALL AREAS HAVE BEEN MEASURED FROM CURRENT DRAWINGS. THEY MAY VARY BECAUSE OF (EG) SURVEY, DESIGN DEVELOPMENT, CONSTRUCTION TOLERANCES, STATUTORY REQUIREMENTS OR RE-DEFINITION OF THE AREAS TO BE MEASURED.

KEY PLAN:

Rev.	Date	Comment	Drawn	Checked
I4	16.10.23	Windows set back from facade	REB	NH
I3	10.02.23	Layout / plan revisions following Local Planning Authority feedback	REB	NH
I2	09.08.22	Residential visitor cycle stand repositioned	REB	MI
I1	09.08.22	PLANNING SUBMISSION	REB	NH

Issue Purpose

INFORMATION


tp bennett

One America Street London SE1 0NE | +44 (0)20 2408 2000 | www.tpennett.com

Project
**PFS Site, 104a Finchley Road
 London NW3 5EY
 (inc. adjacent UCS pre-prep)**

Drawing Title
**Upper Ground Floor Plan
 Proposed**

Drawn	Date	Scale @ A2	Alt. Ref.
REB	NOV 2021	1:200	
tp bennett Project No.	Drawing Number	Rev	
A12003	D 0100	14	

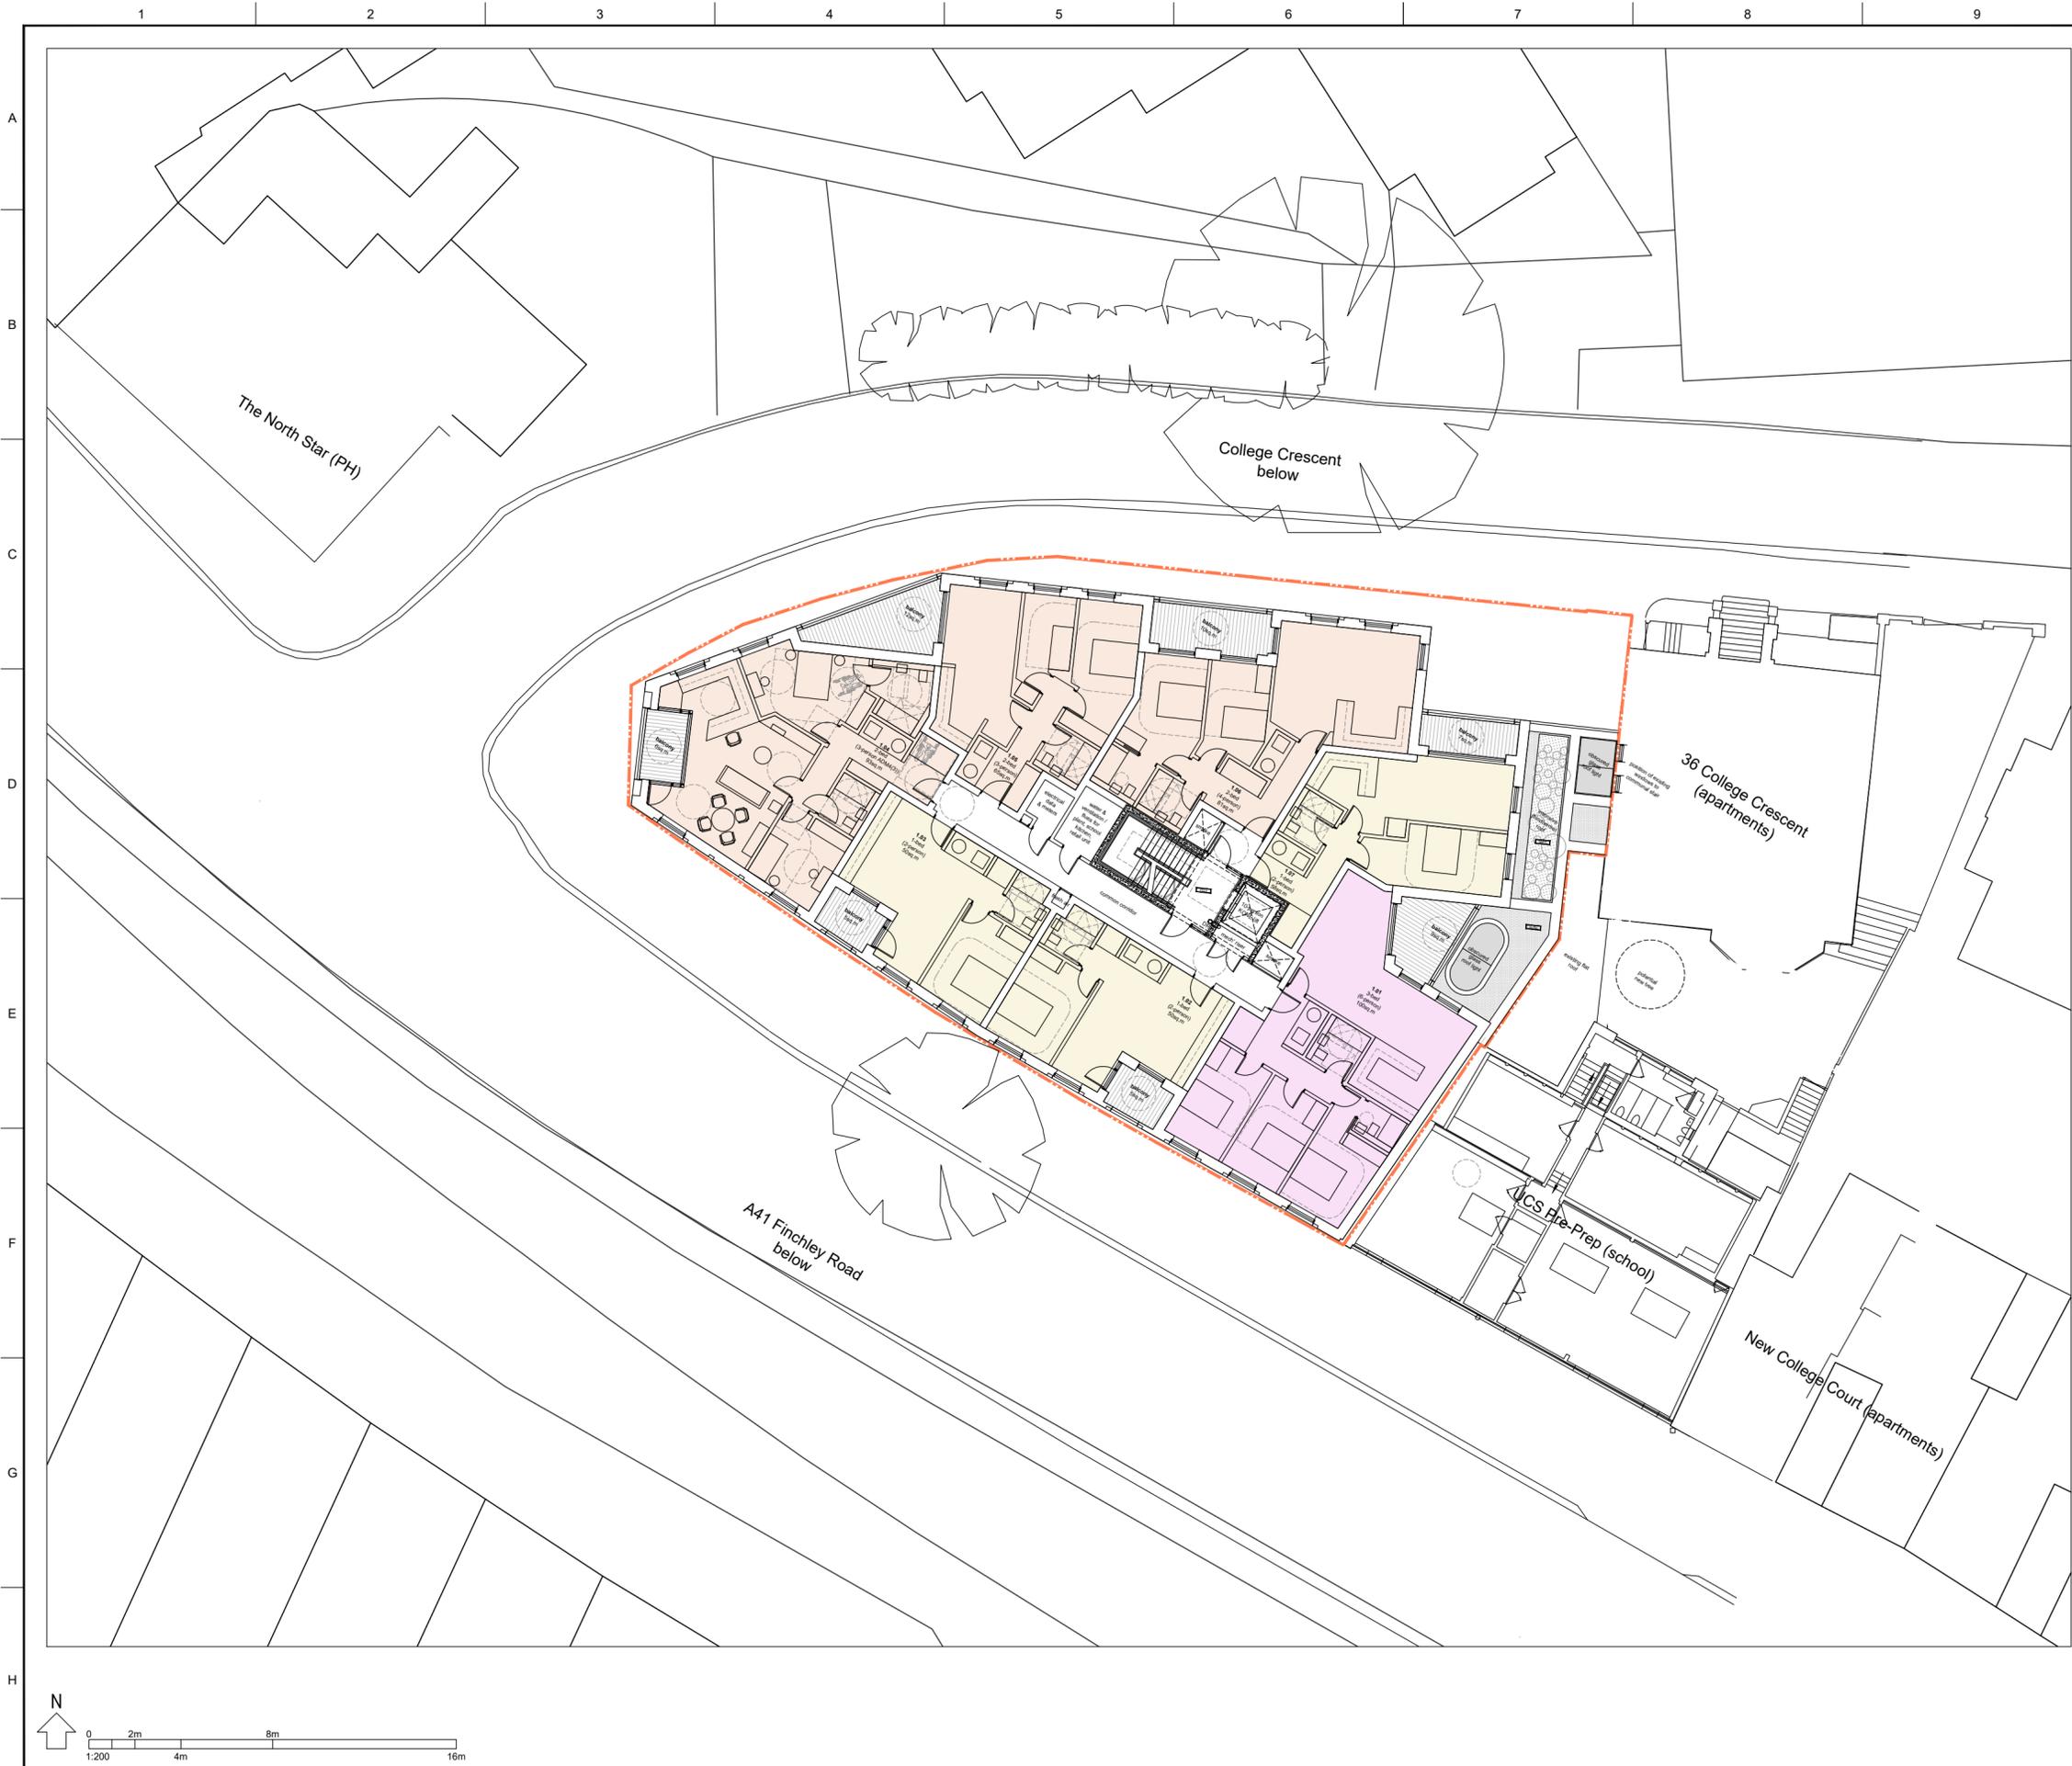

NOTES:

DO NOT SCALE. FIGURED DIMENSIONS ONLY TO BE TAKEN FROM THIS DRAWING. CHECK DIMENSIONS ON SITE AND REPORT DISCREPANCIES TO THE ARCHITECT.

THIS DRAWING IS PROTECTED BY COPYRIGHT.

ALL AREAS HAVE BEEN MEASURED FROM CURRENT DRAWINGS. THEY MAY VARY BECAUSE OF (EG) SURVEY, DESIGN DEVELOPMENT, CONSTRUCTION TOLERANCES, STATUTORY REQUIREMENTS OR RE-DEFINITION OF THE AREAS TO BE MEASURED.

KEY PLAN:

Rev.	Date	Comment	Drawn	Checked
I3	16.10.23	Windows set back from facade	REB	NH
I2	10.02.23	Layout / plan revisions following Local Planning Authority feedback	REB	NH
I1	09.08.22	PLANNING SUBMISSION	REB	NH

Issue Purpose

INFORMATION

tp bennett

One America Street London SE1 0NE | +44 (0)20 2408 2000 | www.tpennett.com

Project
PFS Site, 104a Finchley Road
London NW3 5EY
(inc. adjacent UCS pre-prep)

Drawing Title
First Floor Plan
Proposed

Drawn	Date	Scale @ A2	Alt. Ref.
REB	NOV 2021	1:200	

tp bennett Project No.	Drawing Number	Rev
A12003	D 0101	I3



NOTES:

DO NOT SCALE. FIGURED DIMENSIONS ONLY TO BE TAKEN FROM THIS DRAWING. CHECK DIMENSIONS ON SITE AND REPORT DISCREPANCIES TO THE ARCHITECT.

THIS DRAWING IS PROTECTED BY COPYRIGHT.

ALL AREAS HAVE BEEN MEASURED FROM CURRENT DRAWINGS. THEY MAY VARY BECAUSE OF (EG) SURVEY, DESIGN DEVELOPMENT, CONSTRUCTION TOLERANCES, STATUTORY REQUIREMENTS OR RE-DEFINITION OF THE AREAS TO BE MEASURED.

KEY PLAN:

Rev.	Date	Comment	Drawn	Checked
I3	16.10.23	Windows set back from facade	REB	NH
I2	10.02.23	Layout / plan revisions following Local Planning Authority feedback	REB	NH
I1	09.08.22	PLANNING SUBMISSION	REB	NH

Issue Purpose

INFORMATION

tp bennett


One America Street London SE1 0NE | +44 (0)20 2408 2000 | www.tpennett.com

Project
PFS Site, 104a Finchley Road
London NW3 5EY
(inc. adjacent UCS pre-prep)

Drawing Title
Second Floor Plan
Proposed

Drawn	Date	Scale @ A2	Alt. Ref.
REB	NOV 2021	1:200	

tp bennett Project No.	Drawing Number	Rev
A12003	D 0102	I3

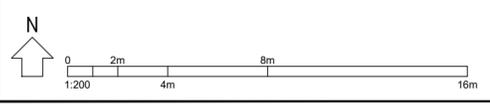



NOTES:

DO NOT SCALE. FIGURED DIMENSIONS ONLY TO BE TAKEN FROM THIS DRAWING. CHECK DIMENSIONS ON SITE AND REPORT DISCREPANCIES TO THE ARCHITECT.

THIS DRAWING IS PROTECTED BY COPYRIGHT.

ALL AREAS HAVE BEEN MEASURED FROM CURRENT DRAWINGS. THEY MAY VARY BECAUSE OF (EG) SURVEY, DESIGN DEVELOPMENT, CONSTRUCTION TOLERANCES, STATUTORY REQUIREMENTS OR RE-DEFINITION OF THE AREAS TO BE MEASURED.

KEY PLAN:

Rev.	Date	Comment	Drawn	Checked
I3	16.10.23	Windows set back from facade	REB	NH
I2	10.02.23	Layout / plan revisions following Local Planning Authority feedback	REB	NH
I1	09.08.22	PLANNING SUBMISSION	REB	NH

Issue Purpose

INFORMATION

tp bennett


One America Street London SE1 0NE | +44 (0)20 2408 2000 | www.tpennett.com

Project
 PFS Site, 104a Finchley Road
 London NW3 5EY
 (inc. adjacent UCS pre-prep)

Drawing Title
 Third Floor Plan
 Proposed

Drawn	Date	Scale @ A2	Alt. Ref.
REB	NOV 2021	1:200	

tp bennett Project No.	Drawing Number	Rev
A12003	D 0103	I3

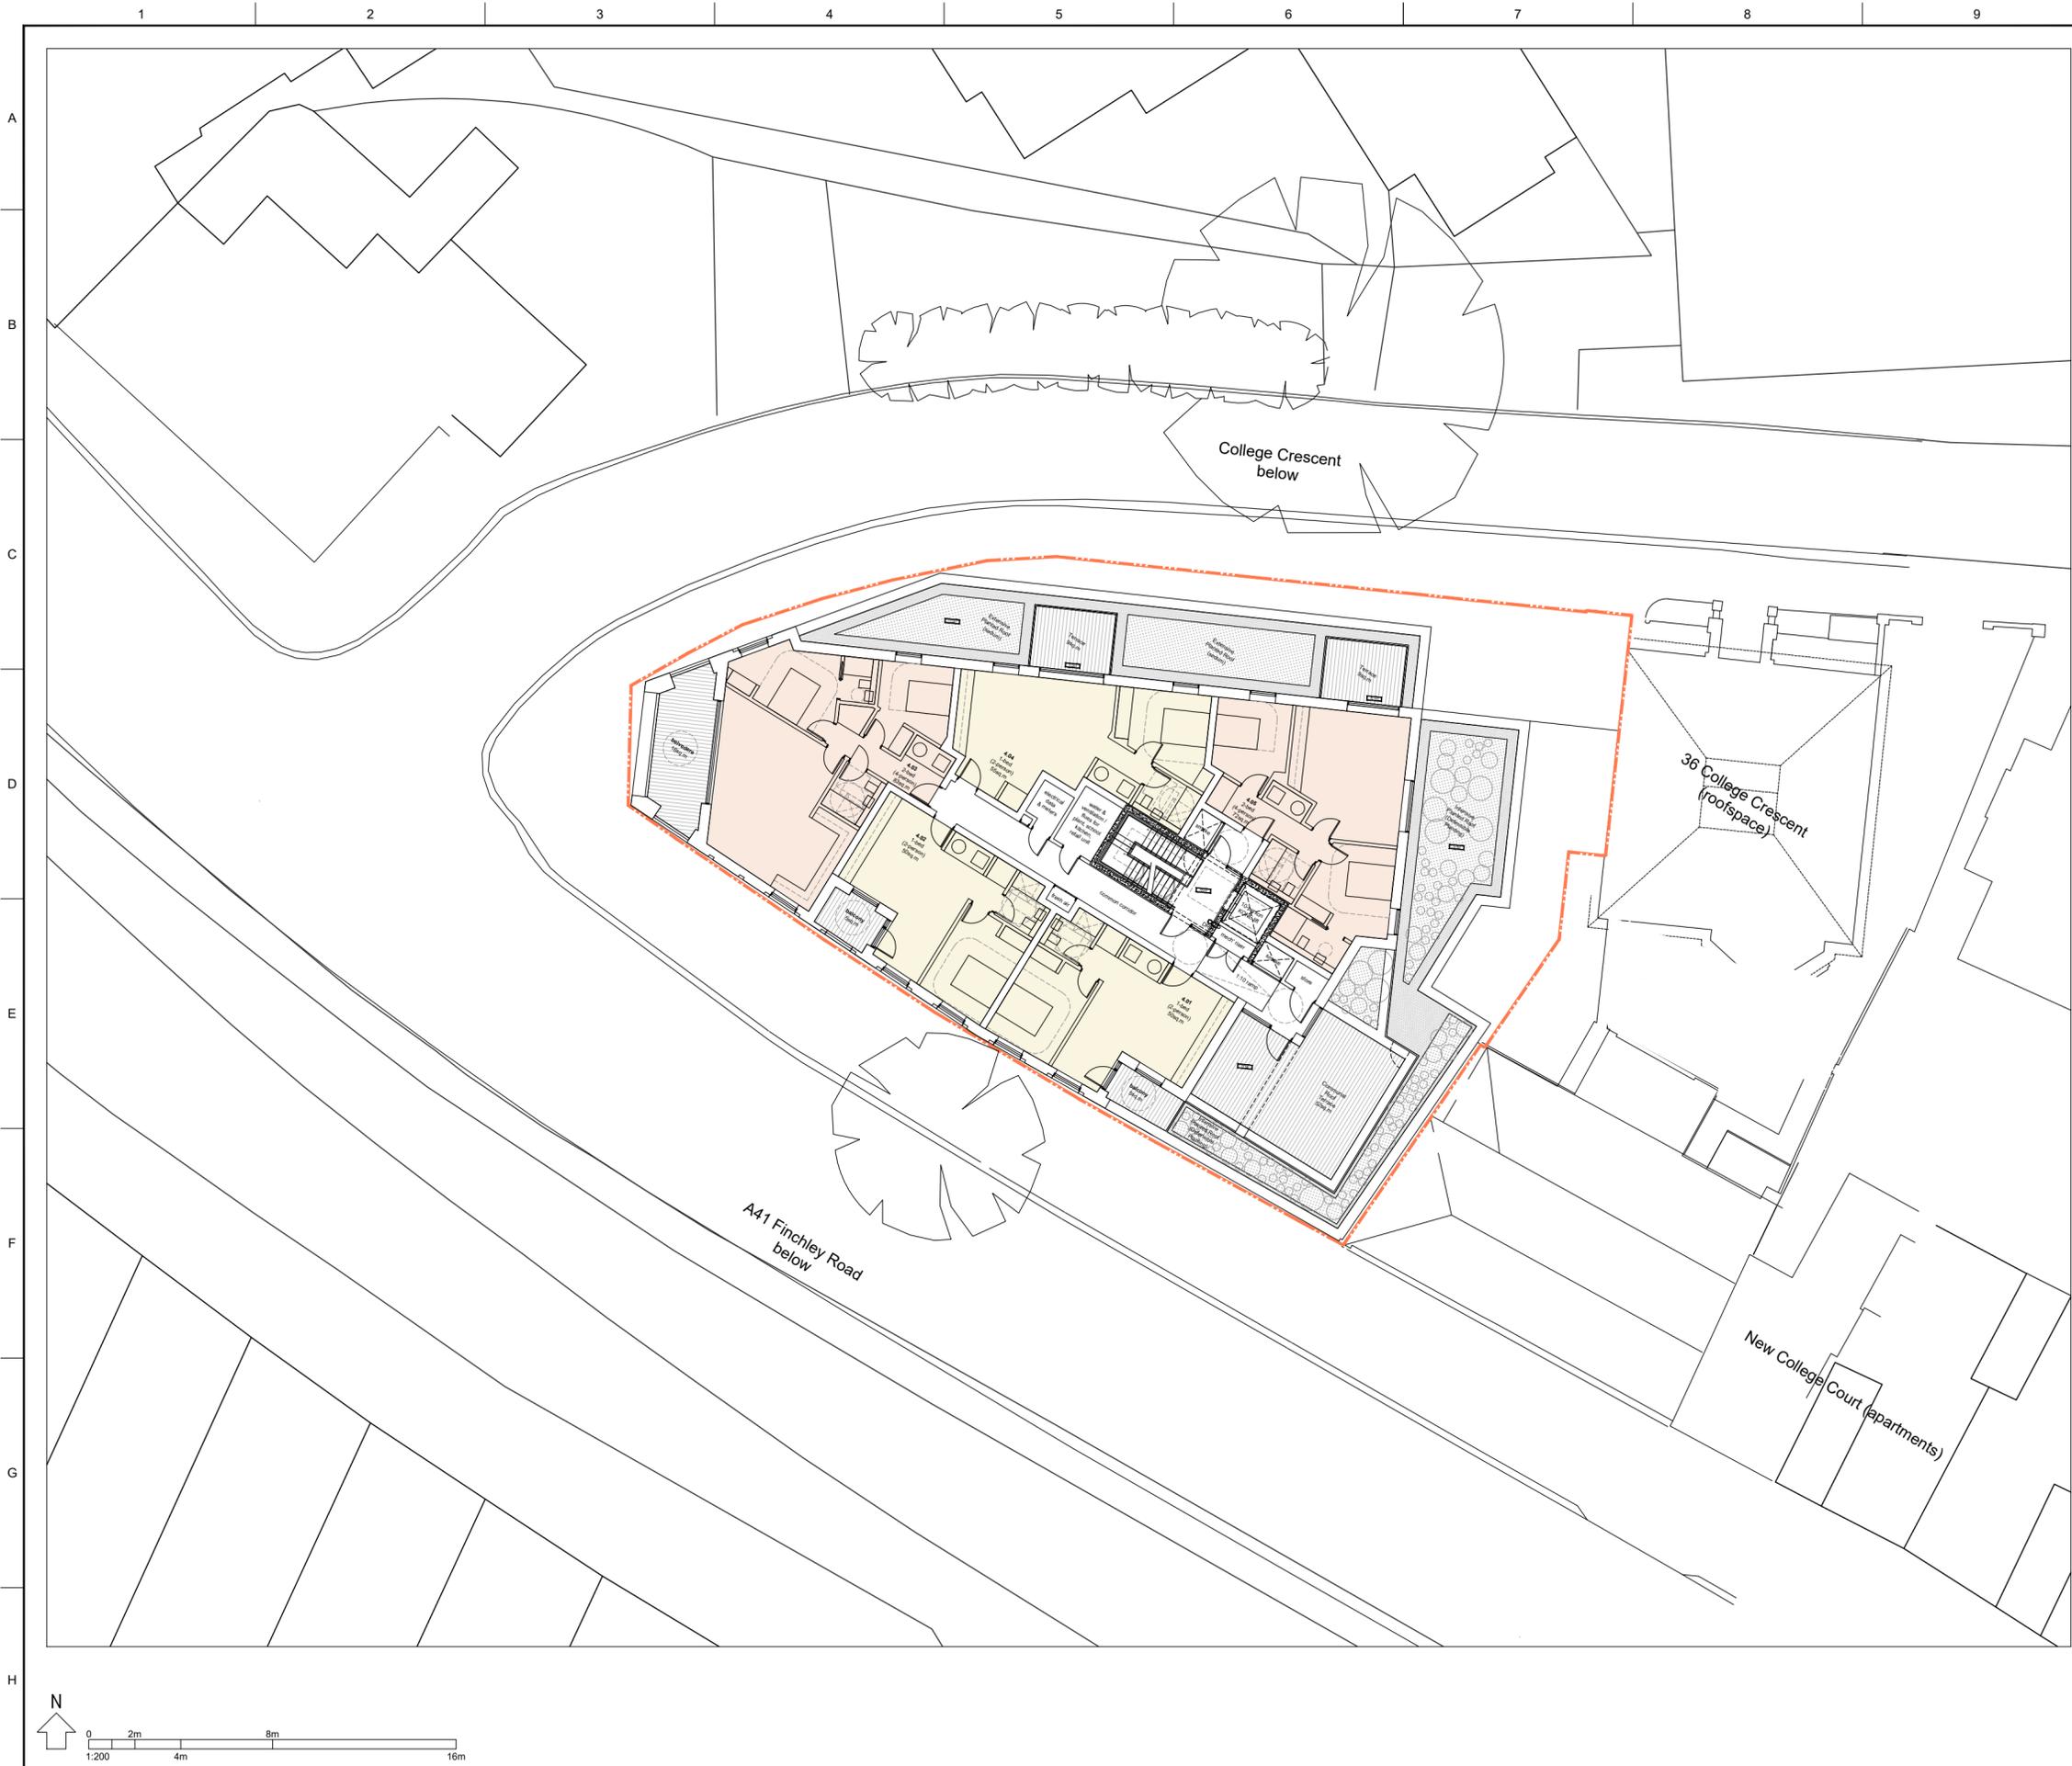

NOTES:
 DO NOT SCALE. FIGURED DIMENSIONS ONLY TO BE TAKEN FROM THIS DRAWING. CHECK DIMENSIONS ON SITE AND REPORT DISCREPANCIES TO THE ARCHITECT.
 THIS DRAWING IS PROTECTED BY COPYRIGHT.
 ALL AREAS HAVE BEEN MEASURED FROM CURRENT DRAWINGS. THEY MAY VARY BECAUSE OF (EG) SURVEY, DESIGN DEVELOPMENT, CONSTRUCTION TOLERANCES, STATUTORY REQUIREMENTS OR RE-DEFINITION OF THE AREAS TO BE MEASURED.

KEY PLAN:

Rev.	Date	Comment	Drawn	Checked
I3	16.10.23	Windows set back from facade	REB	NH
I2	10.02.23	Layout / plan revisions following Local Planning Authority feedback	REB	NH
I1	09.08.22	PLANNING SUBMISSION	REB	NH

Issue Purpose
INFORMATION

tp bennett


One America Street London SE1 0NE | +44 (0)20 2408 2000 | www.tpennett.com

Project
 PFS Site, 104a Finchley Road
 London NW3 5EY
 (inc. adjacent UCS pre-prep)

Drawing Title
 Fourth Floor Plan
 Proposed

Drawn	Date	Scale @ A2	Alt. Ref.
REB	NOV 2021	1:200	

tp bennett Project No.	Drawing Number	Rev
A12003	D 0104	I3

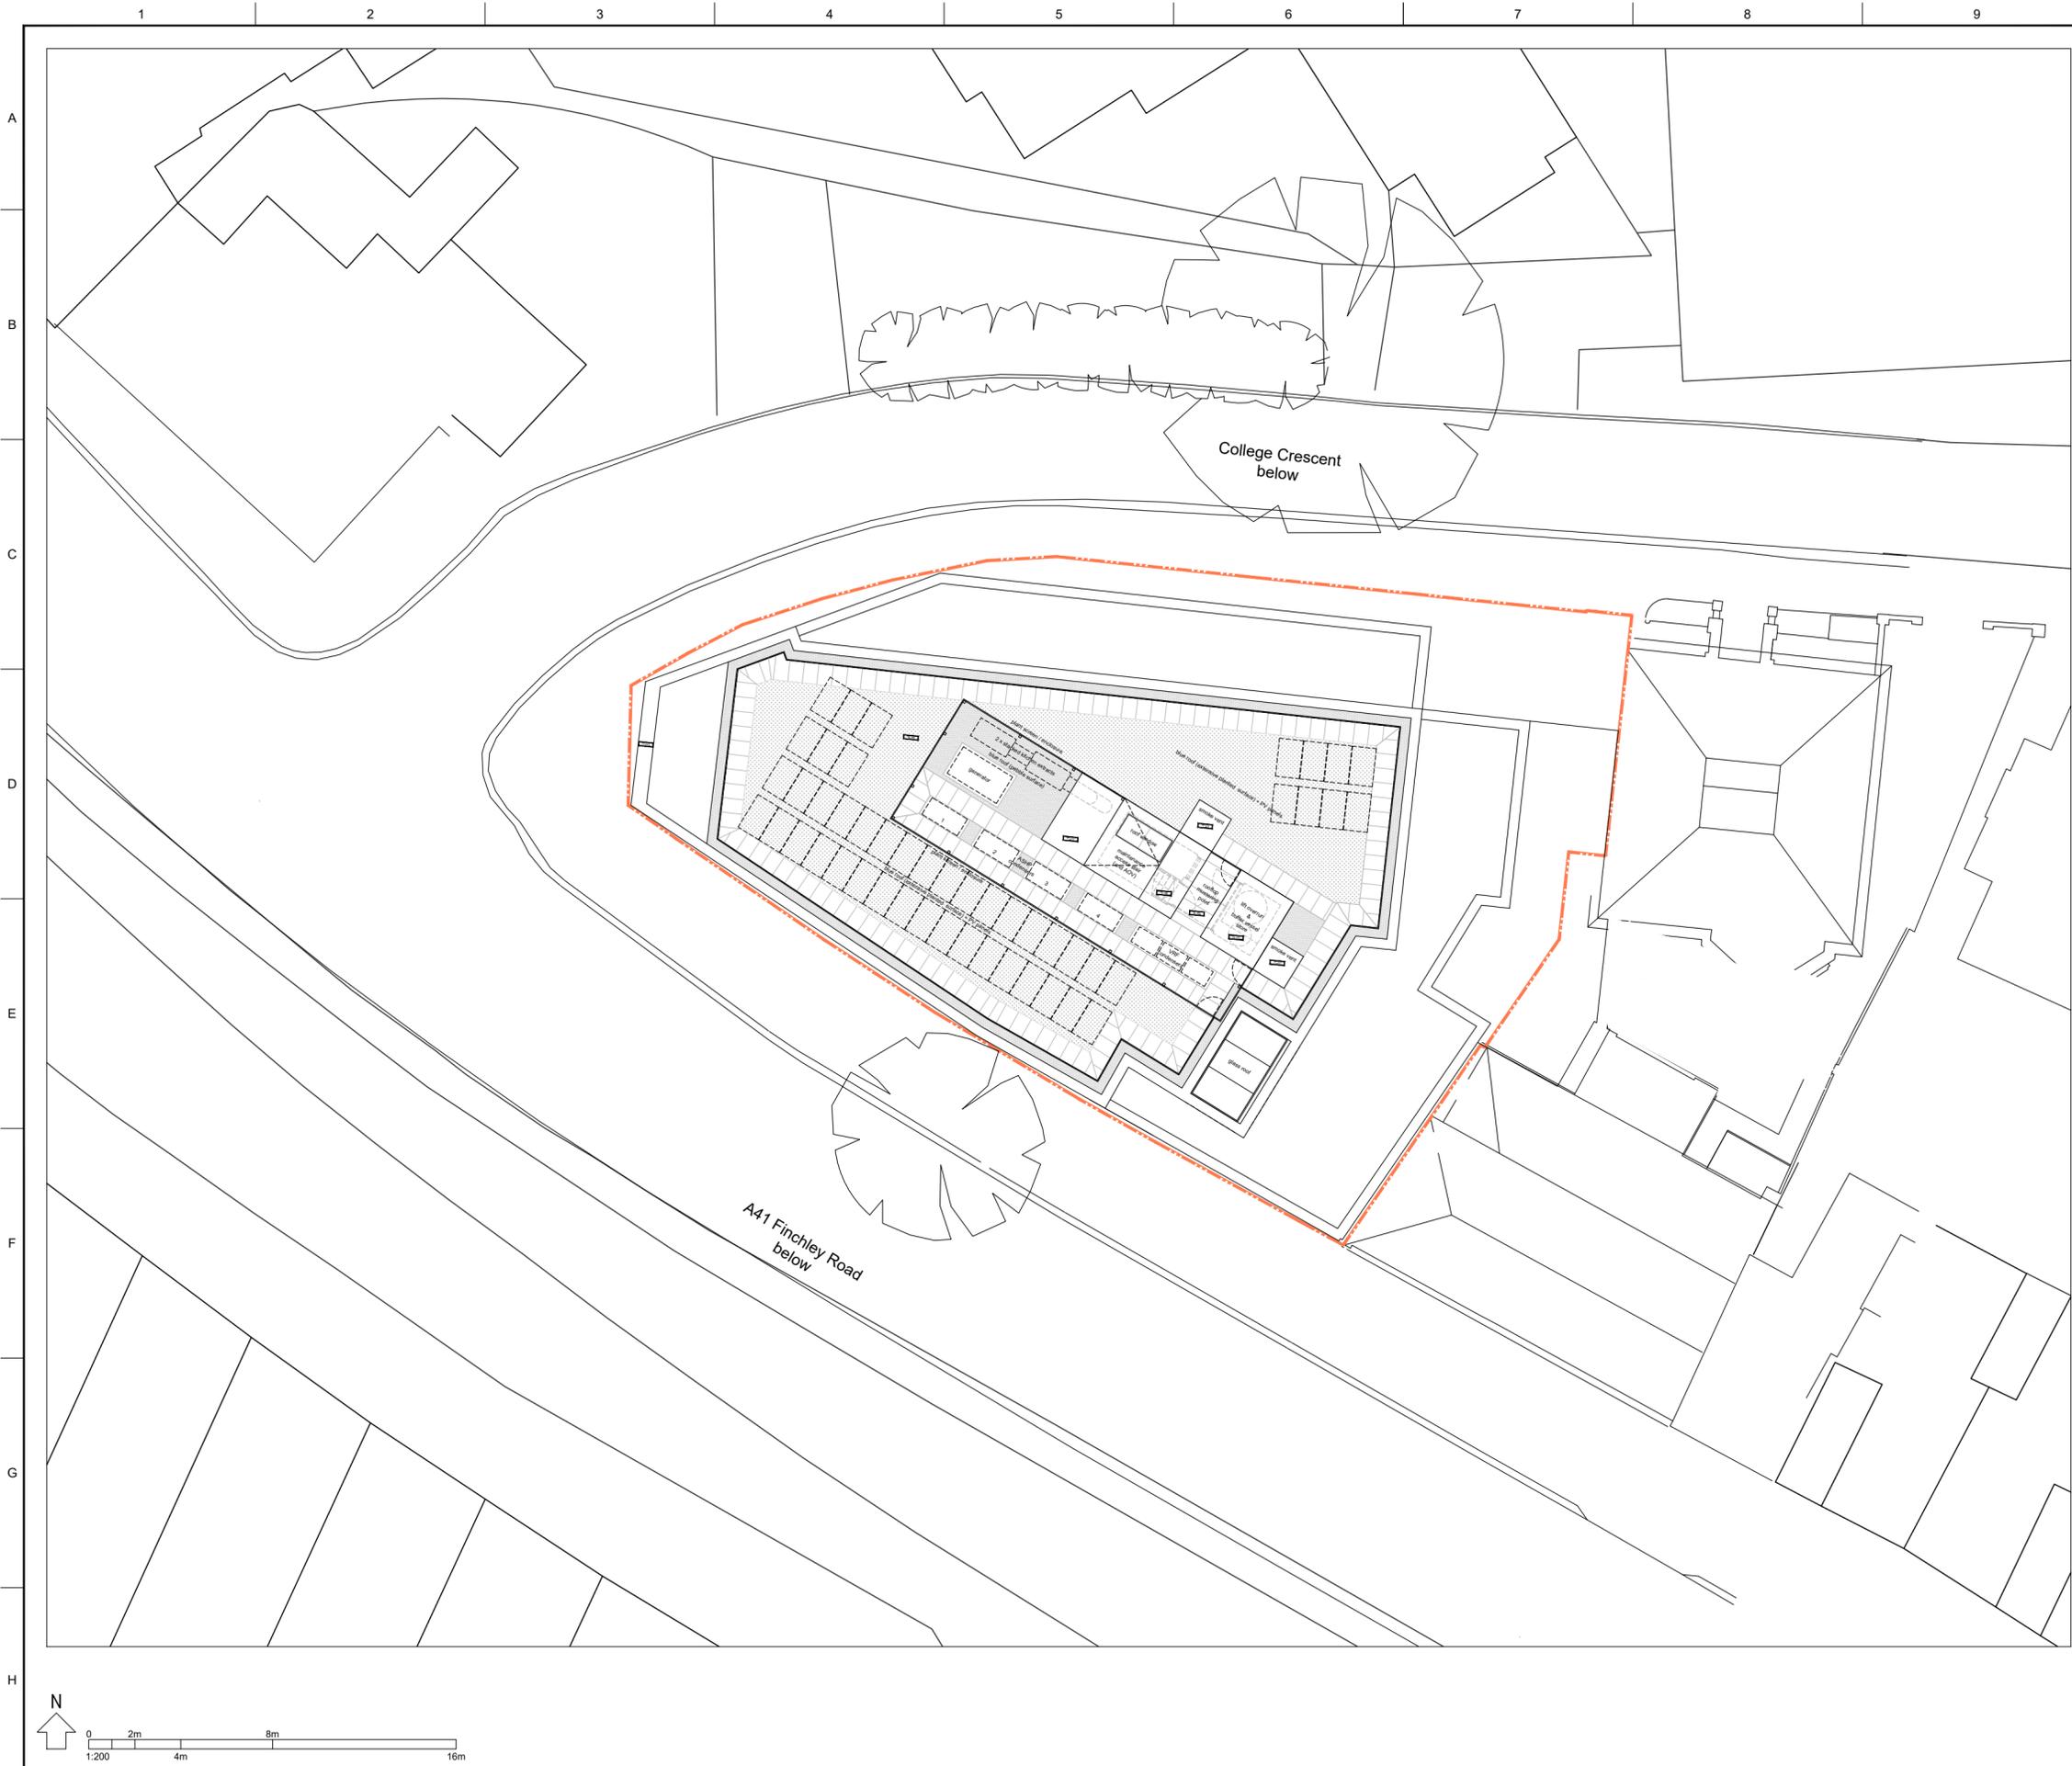

NOTES:
 DO NOT SCALE. FIGURED DIMENSIONS ONLY TO BE TAKEN FROM THIS DRAWING. CHECK DIMENSIONS ON SITE AND REPORT DISCREPANCIES TO THE ARCHITECT.
 THIS DRAWING IS PROTECTED BY COPYRIGHT.
 ALL AREAS HAVE BEEN MEASURED FROM CURRENT DRAWINGS. THEY MAY VARY BECAUSE OF (EG) SURVEY, DESIGN DEVELOPMENT, CONSTRUCTION TOLERANCES, STATUTORY REQUIREMENTS OR RE-DEFINITION OF THE AREAS TO BE MEASURED.

KEY PLAN:

Rev.	Date	Comment	Drawn	Checked
I3	16.10.23	Roof window added above stairwell	REB	NH
I2	10.02.23	Layout / plan revisions following Local Planning Authority feedback	REB	NH
I1	09.08.22	PLANNING SUBMISSION	REB	NH

Issue Purpose
INFORMATION

tp bennett

One America Street London SE1 0NE | +44 (0)20 2408 2000 | www.tpennett.com

Project
 PFS Site, 104a Finchley Road
 London NW3 5EY
 (inc. adjacent UCS pre-prep)

Drawing Title
 Roof Plan
 Proposed

Drawn	Date	Scale @ A2	Alt. Ref.
REB	NOV 2021	1:200	

tp bennett Project No.	Drawing Number	Rev
A12003	D 0110	I3

