



PROPOSED
ELEVATION C

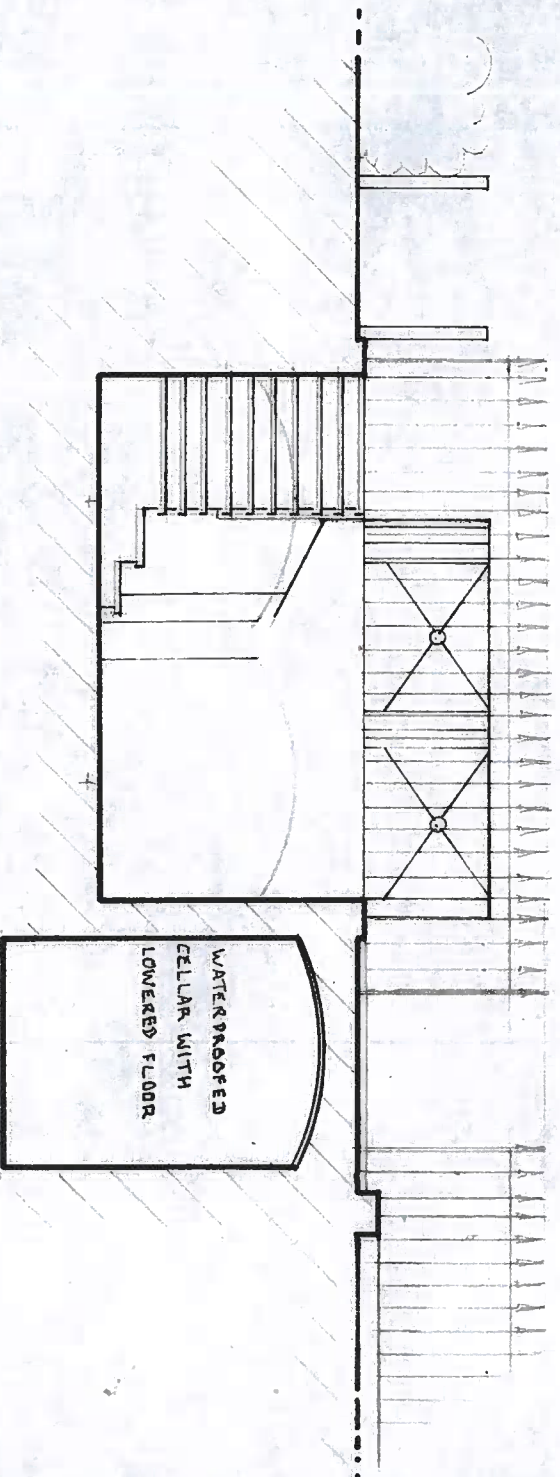

EXISTING
ELEVATION C

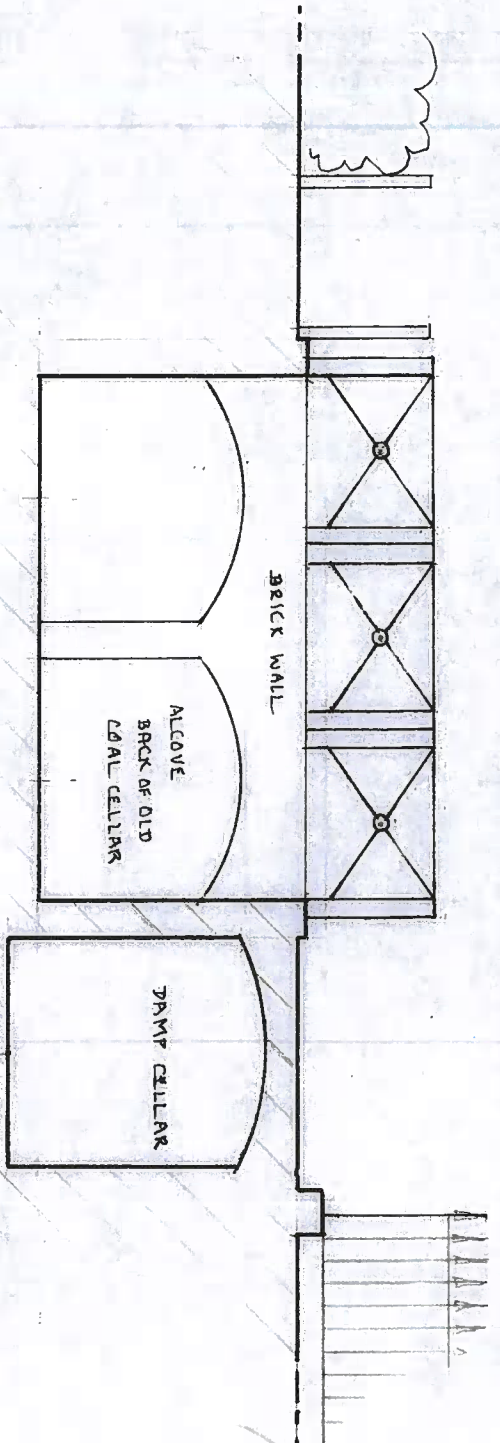

70 ALBERT STREET, FRONT BASMENT AREA
SCALE 1:50 AT A3