



PROPOSED ELEVATION D

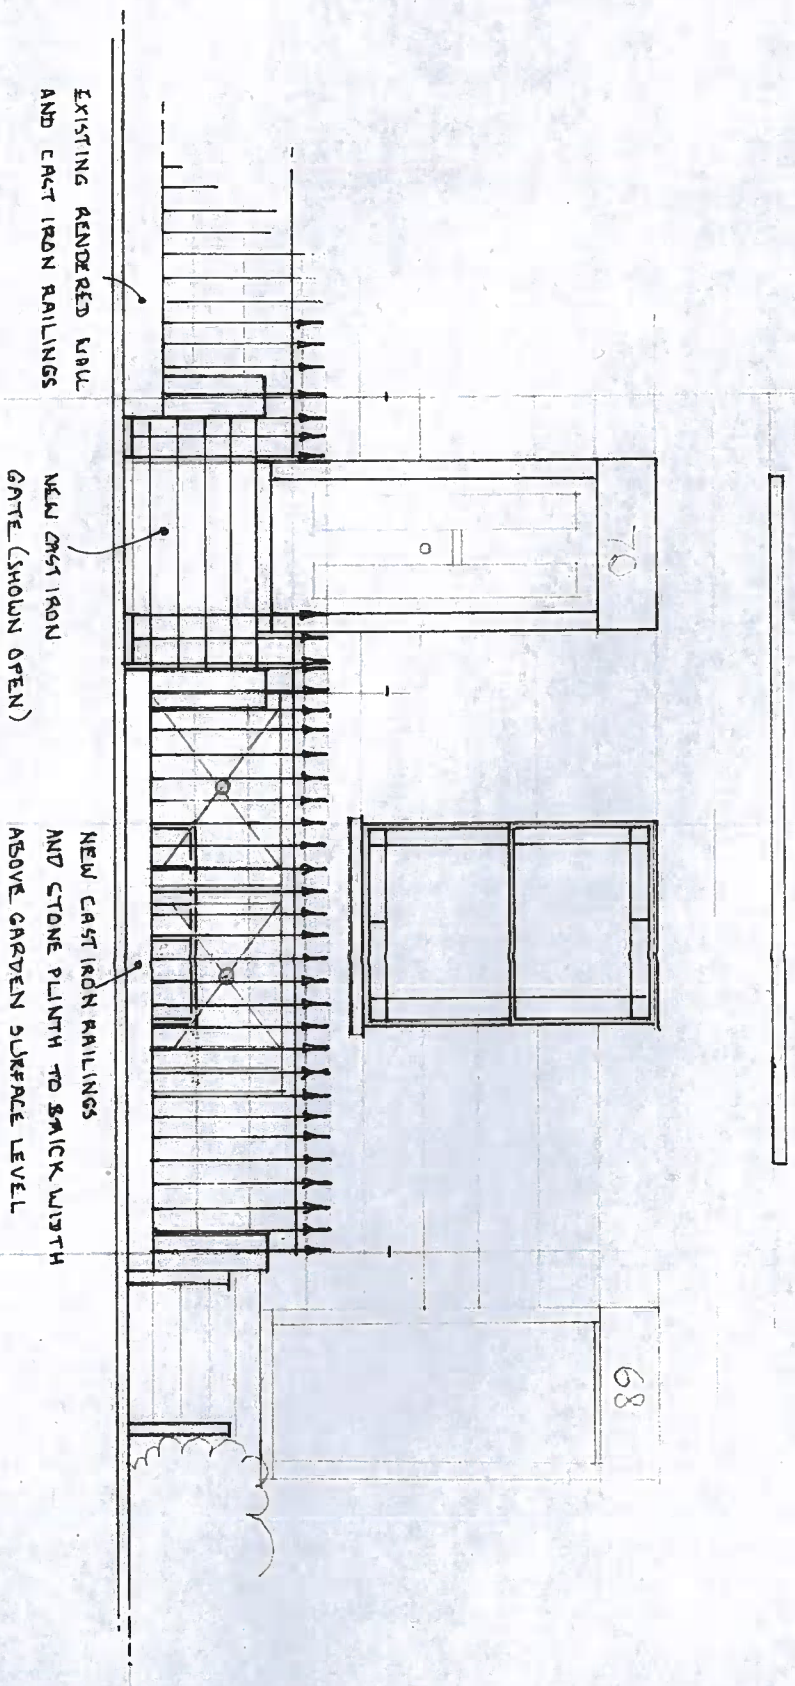

EXISTING ELEVATION D

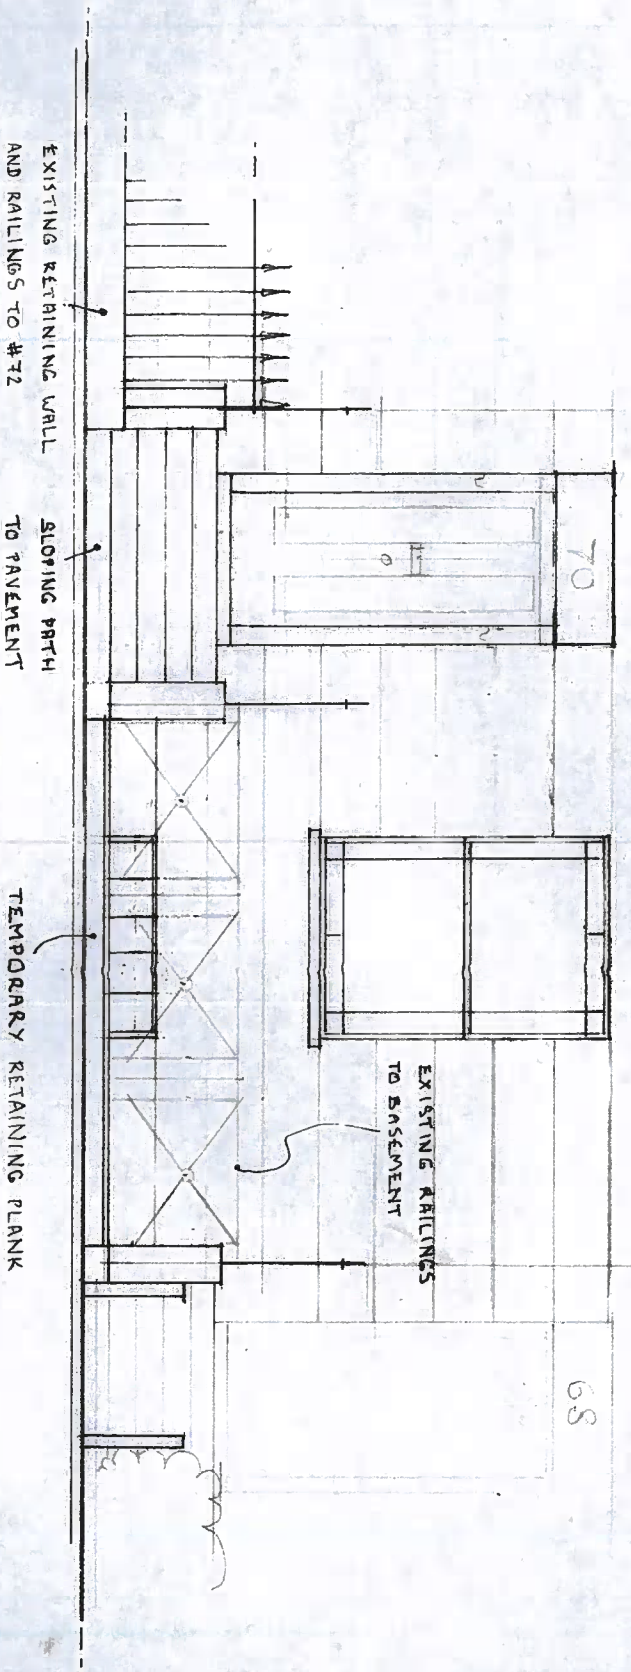

70 ALBERT STREET, FRONT BASMENT AREA
SCALE 1:50 AT A3