



# PROPOSED ELEVATION B

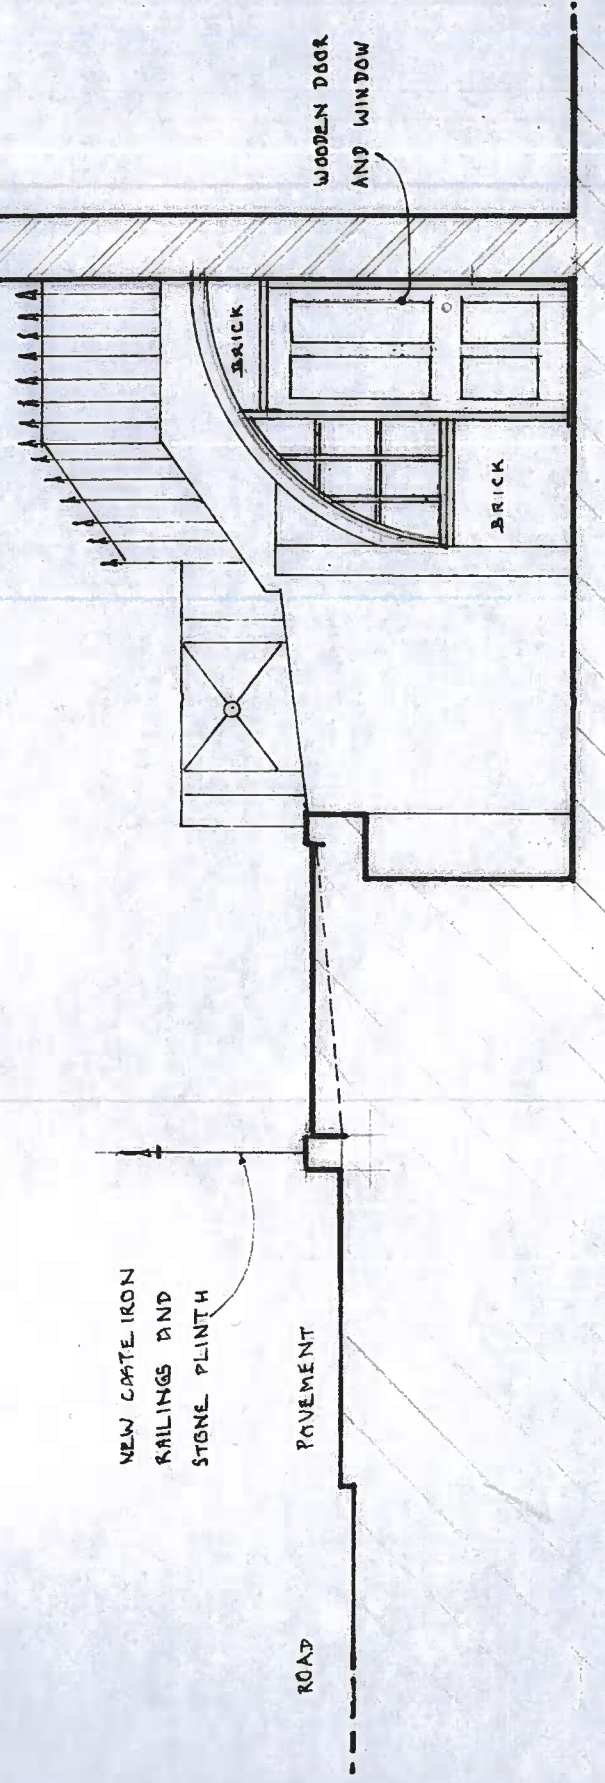

# EXISTING ELEVATION B

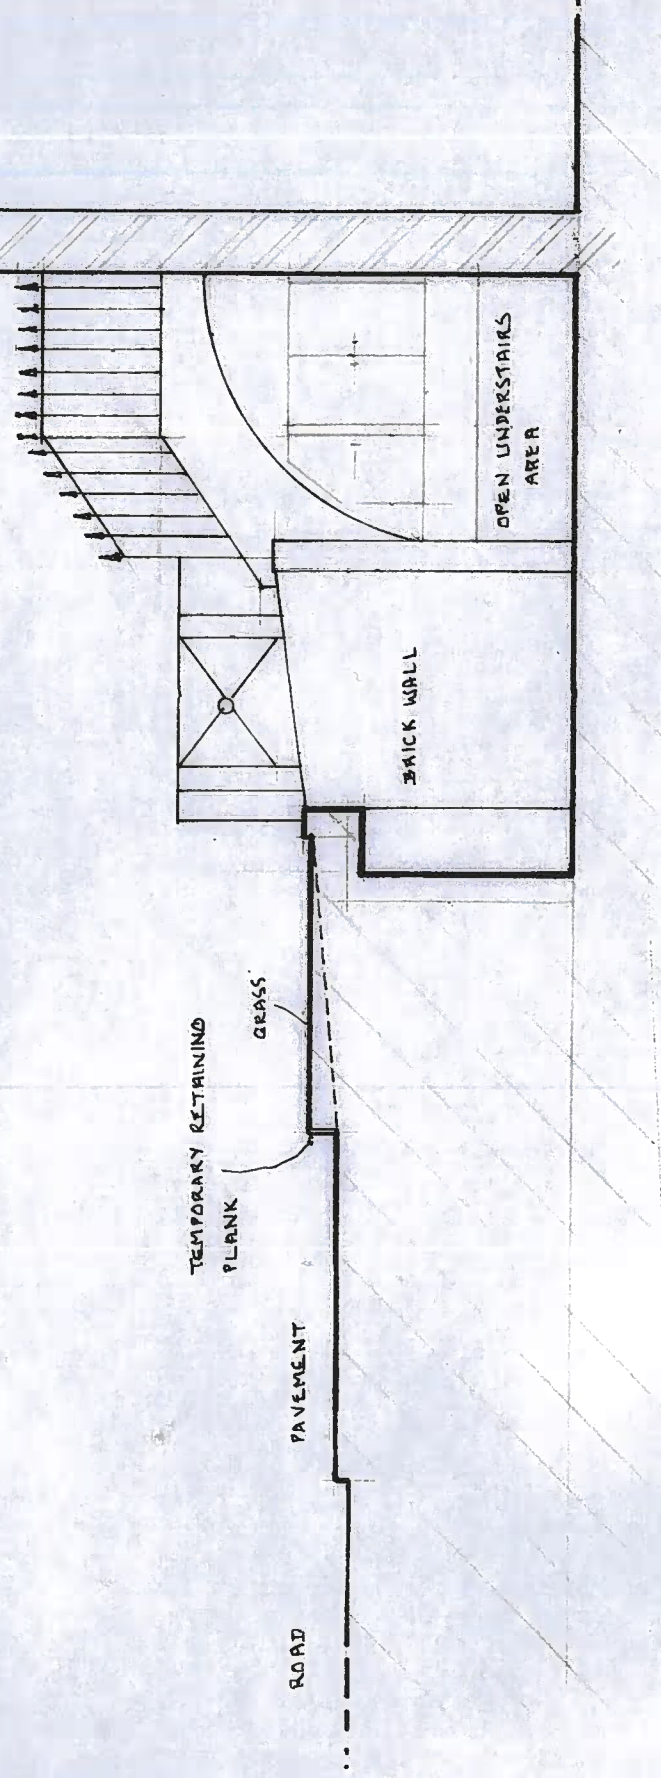

70 ALBERT STREET, FRONT BASMENT AREA

SCALE 1:50 AT A3