



PROPOSED ELEVATION A

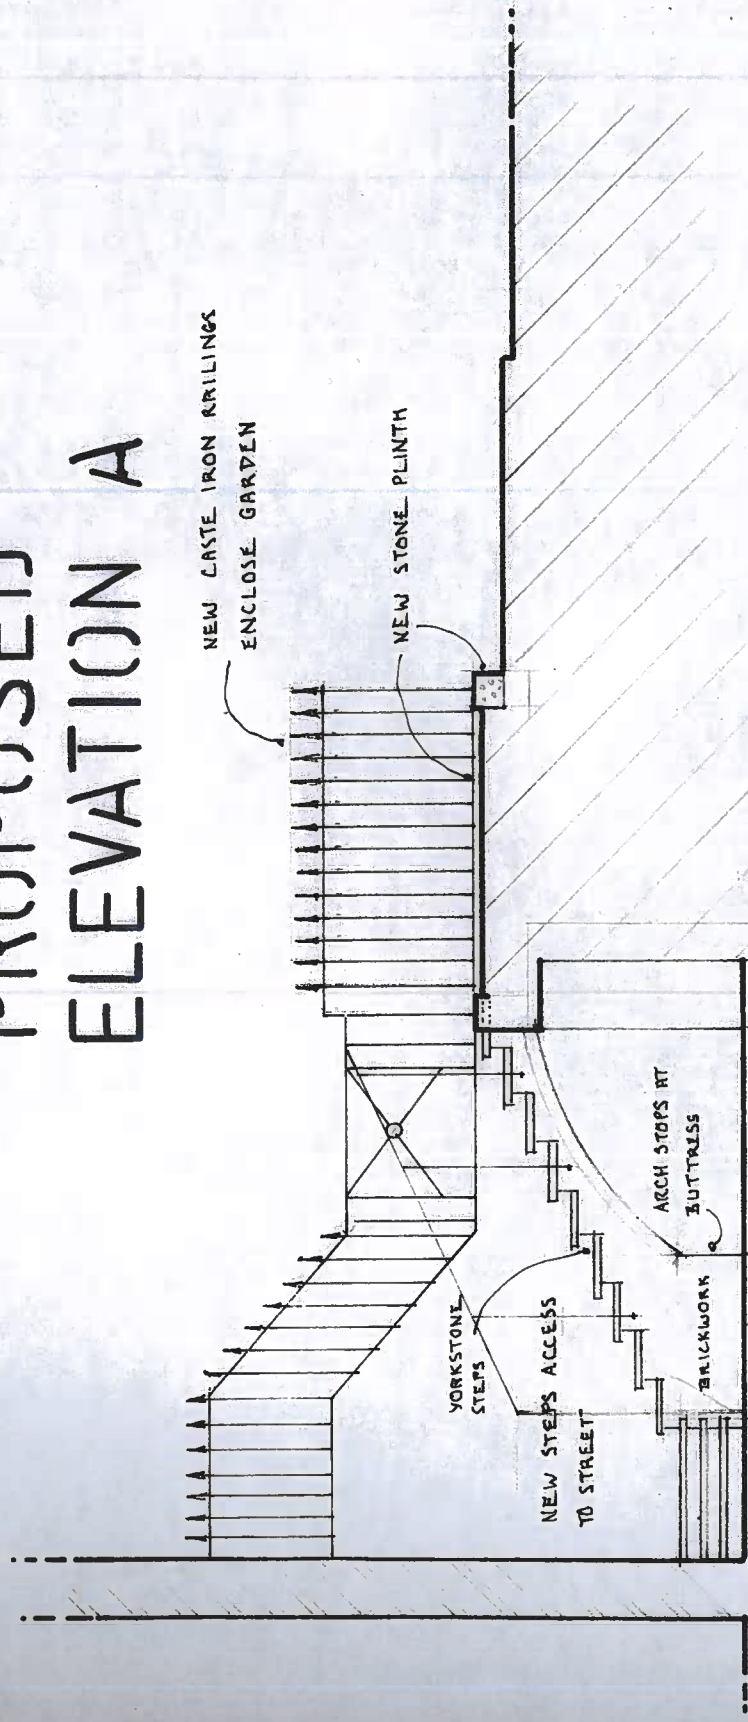

EXISTING ELEVATION A

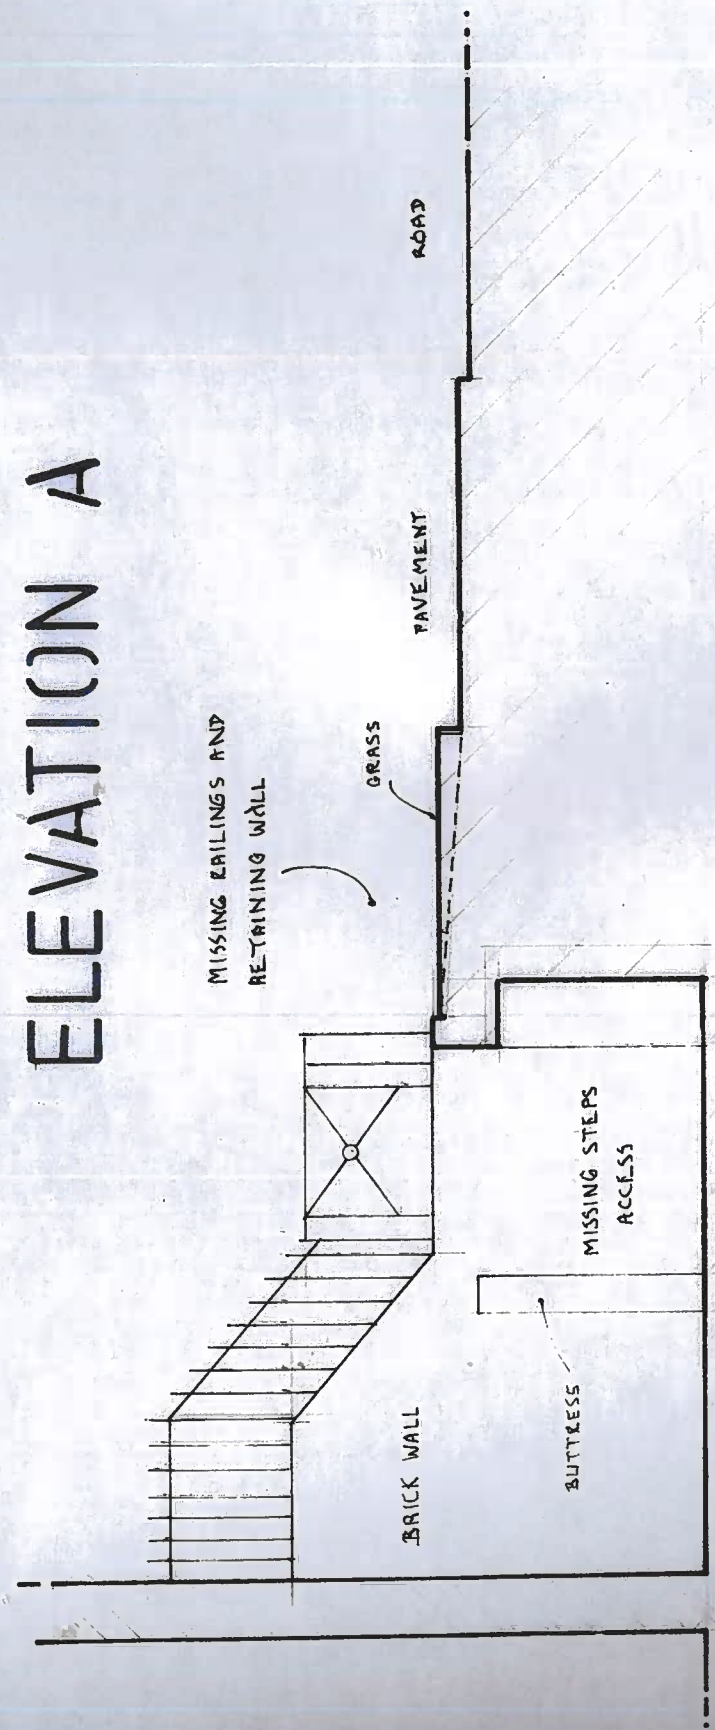

70 ALBERT STREET, FRONT BASMENT AREA

SCALE 1:50 AT A3