





1 BACK ELEVATION - EXISTING\_  
SCALE 1:100 @ A3

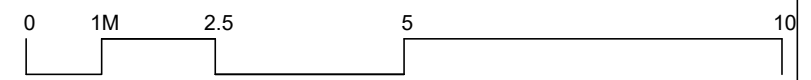

 TWINNING DESIGN LLP 330 West End Lane London NW6 1LN T: +44 (0) 20 7431 9550 E: studio@twinningdesign.com W: twinningdesign.com	Revisions	Date	Project	Client	Contractors must verify all dimensions on site before any works are commenced. This drawing remains the property of TWINNING DESIGN LLP and may not be reproduced in any way without prior consent.					
	A	Issued for comments	18-10-23	27 OAKHILL AVENUE, LONDON NW3 7RD		SOR				
				Area		TOP FLOOR FLAT				
				Description		EXISTING BACK ELEVATION				
			Project No.	Date	Scale	Drawing No.	CAD File No.	Revision	Drawn by	Issue
			2302-OAK	10/23	1:100@A3	GA-EX-EL-03	-	A	EC	<b>PLANNING</b>