



1 SECTION AA - EXISTING_
SCALE 1:100 @ A3

EXISTING WALLS

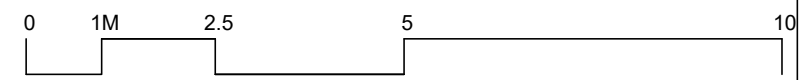

 TWINNING DESIGN LLP 330 West End Lane London NW6 1LN T: +44 (0) 20 7431 9550 E: studio@twinningdesign.com W: twinningdesign.com	Revisions		Date	Project	Client			Contractors must verify all dimensions on site before any works are commenced. This drawing remains the property of TWINNING DESIGN LLP and may not be reproduced in any way without prior consent.			
	A	Issued for comments	18-10-23	27 OAKHILL AVENUE, LONDON NW3 7RD		SOR					
				Area		TOP FLOOR FLAT					
				Description		EXISTING SECTION AA					
				Project No.	Date	Scale	Drawing No.	CAD File No.	Revision	Drawn by	Issue
				2302-OAK	10/23	1:100@A3	GA-EX-SEC-AA	-	A	EC	PLANNING