


NOTES:
Do not scale from this drawing
Check all dimensions on site.
Inform architect of any discrepancies
Cross-refer to all related documents

All subject to detailed design
and statutory consents.

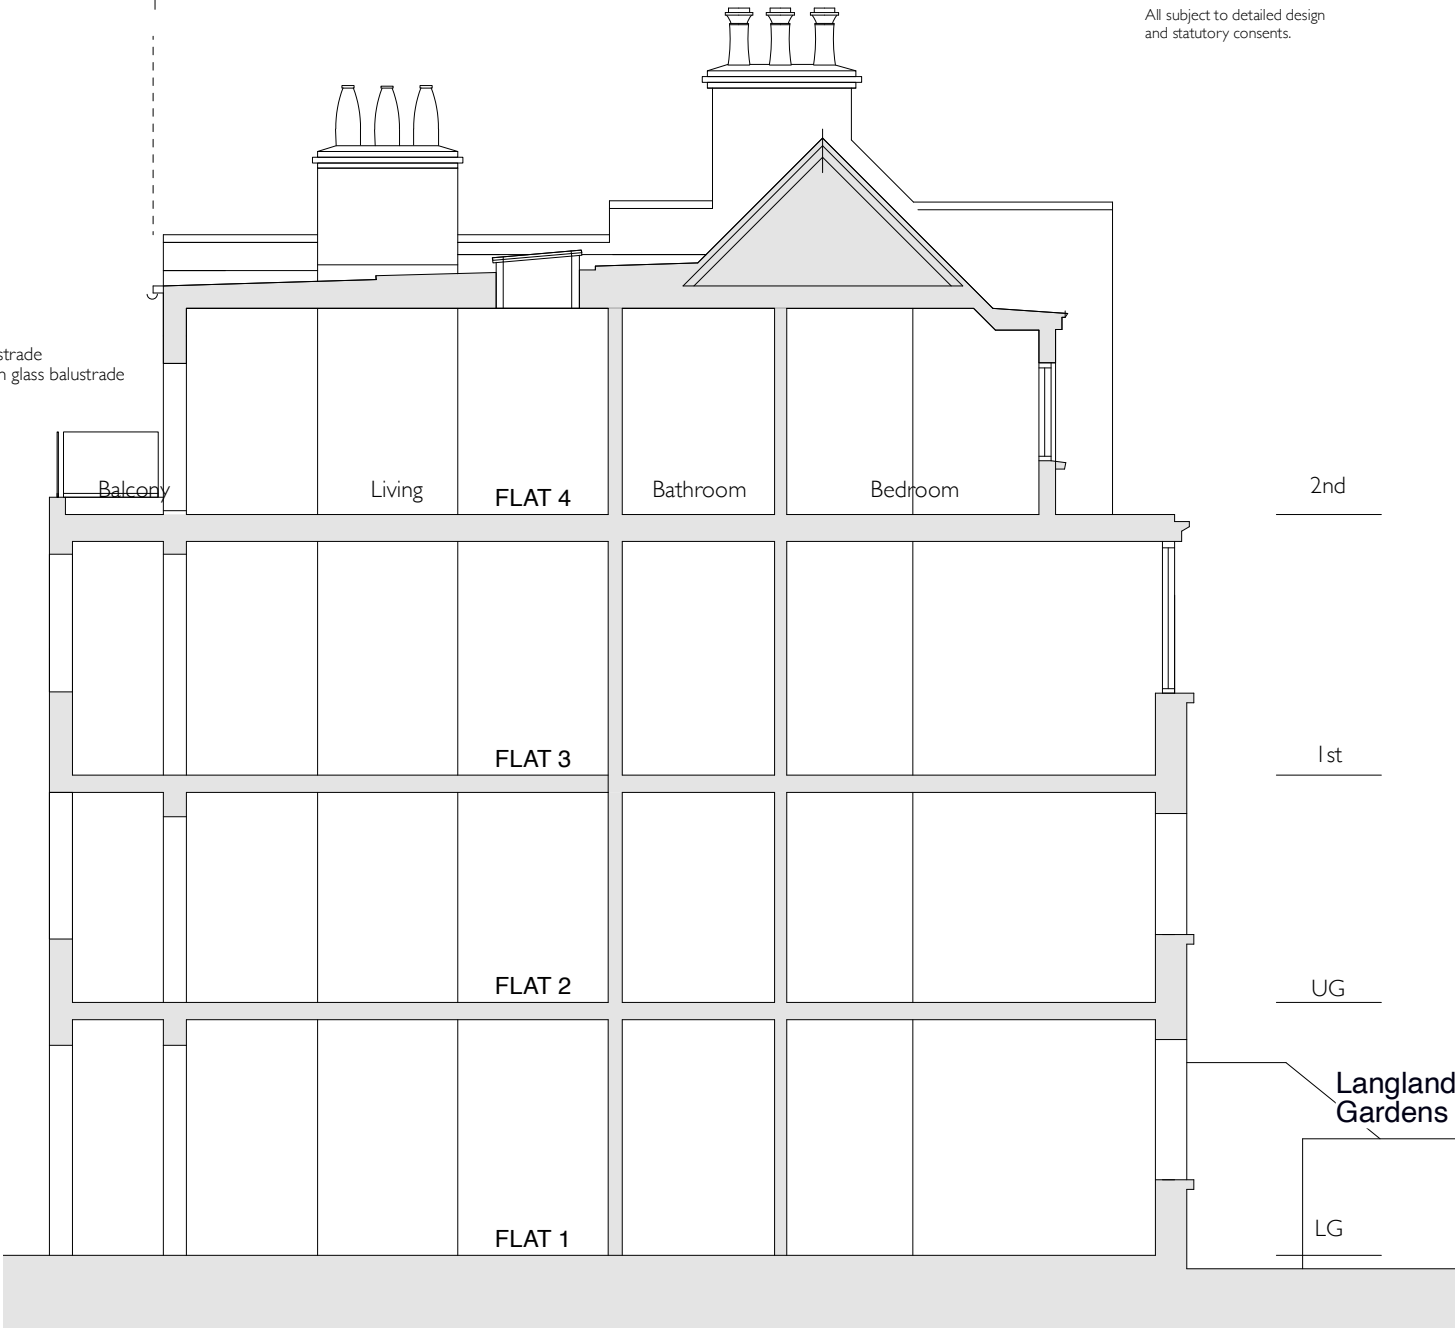

1 Existing Section AA
1:100

2 Proposed Section AA
1:100

SCALE BAR



(-) 25 10 23 For planning
Revision

Project
Flat 4
11 Langland Gardens
London NW3 6QD

Title
Section A-A
Existing and Proposed

No.
LAN/PL 62 Rev: -

Status
For Information

Scale Date
1:100 @ A3 09/2022

Edward
Rutherford
Architect
www.edwardrutherford.co.uk