


50 BELSIZE PARK GARDENS

52 BELSIZE PARK GARDENS

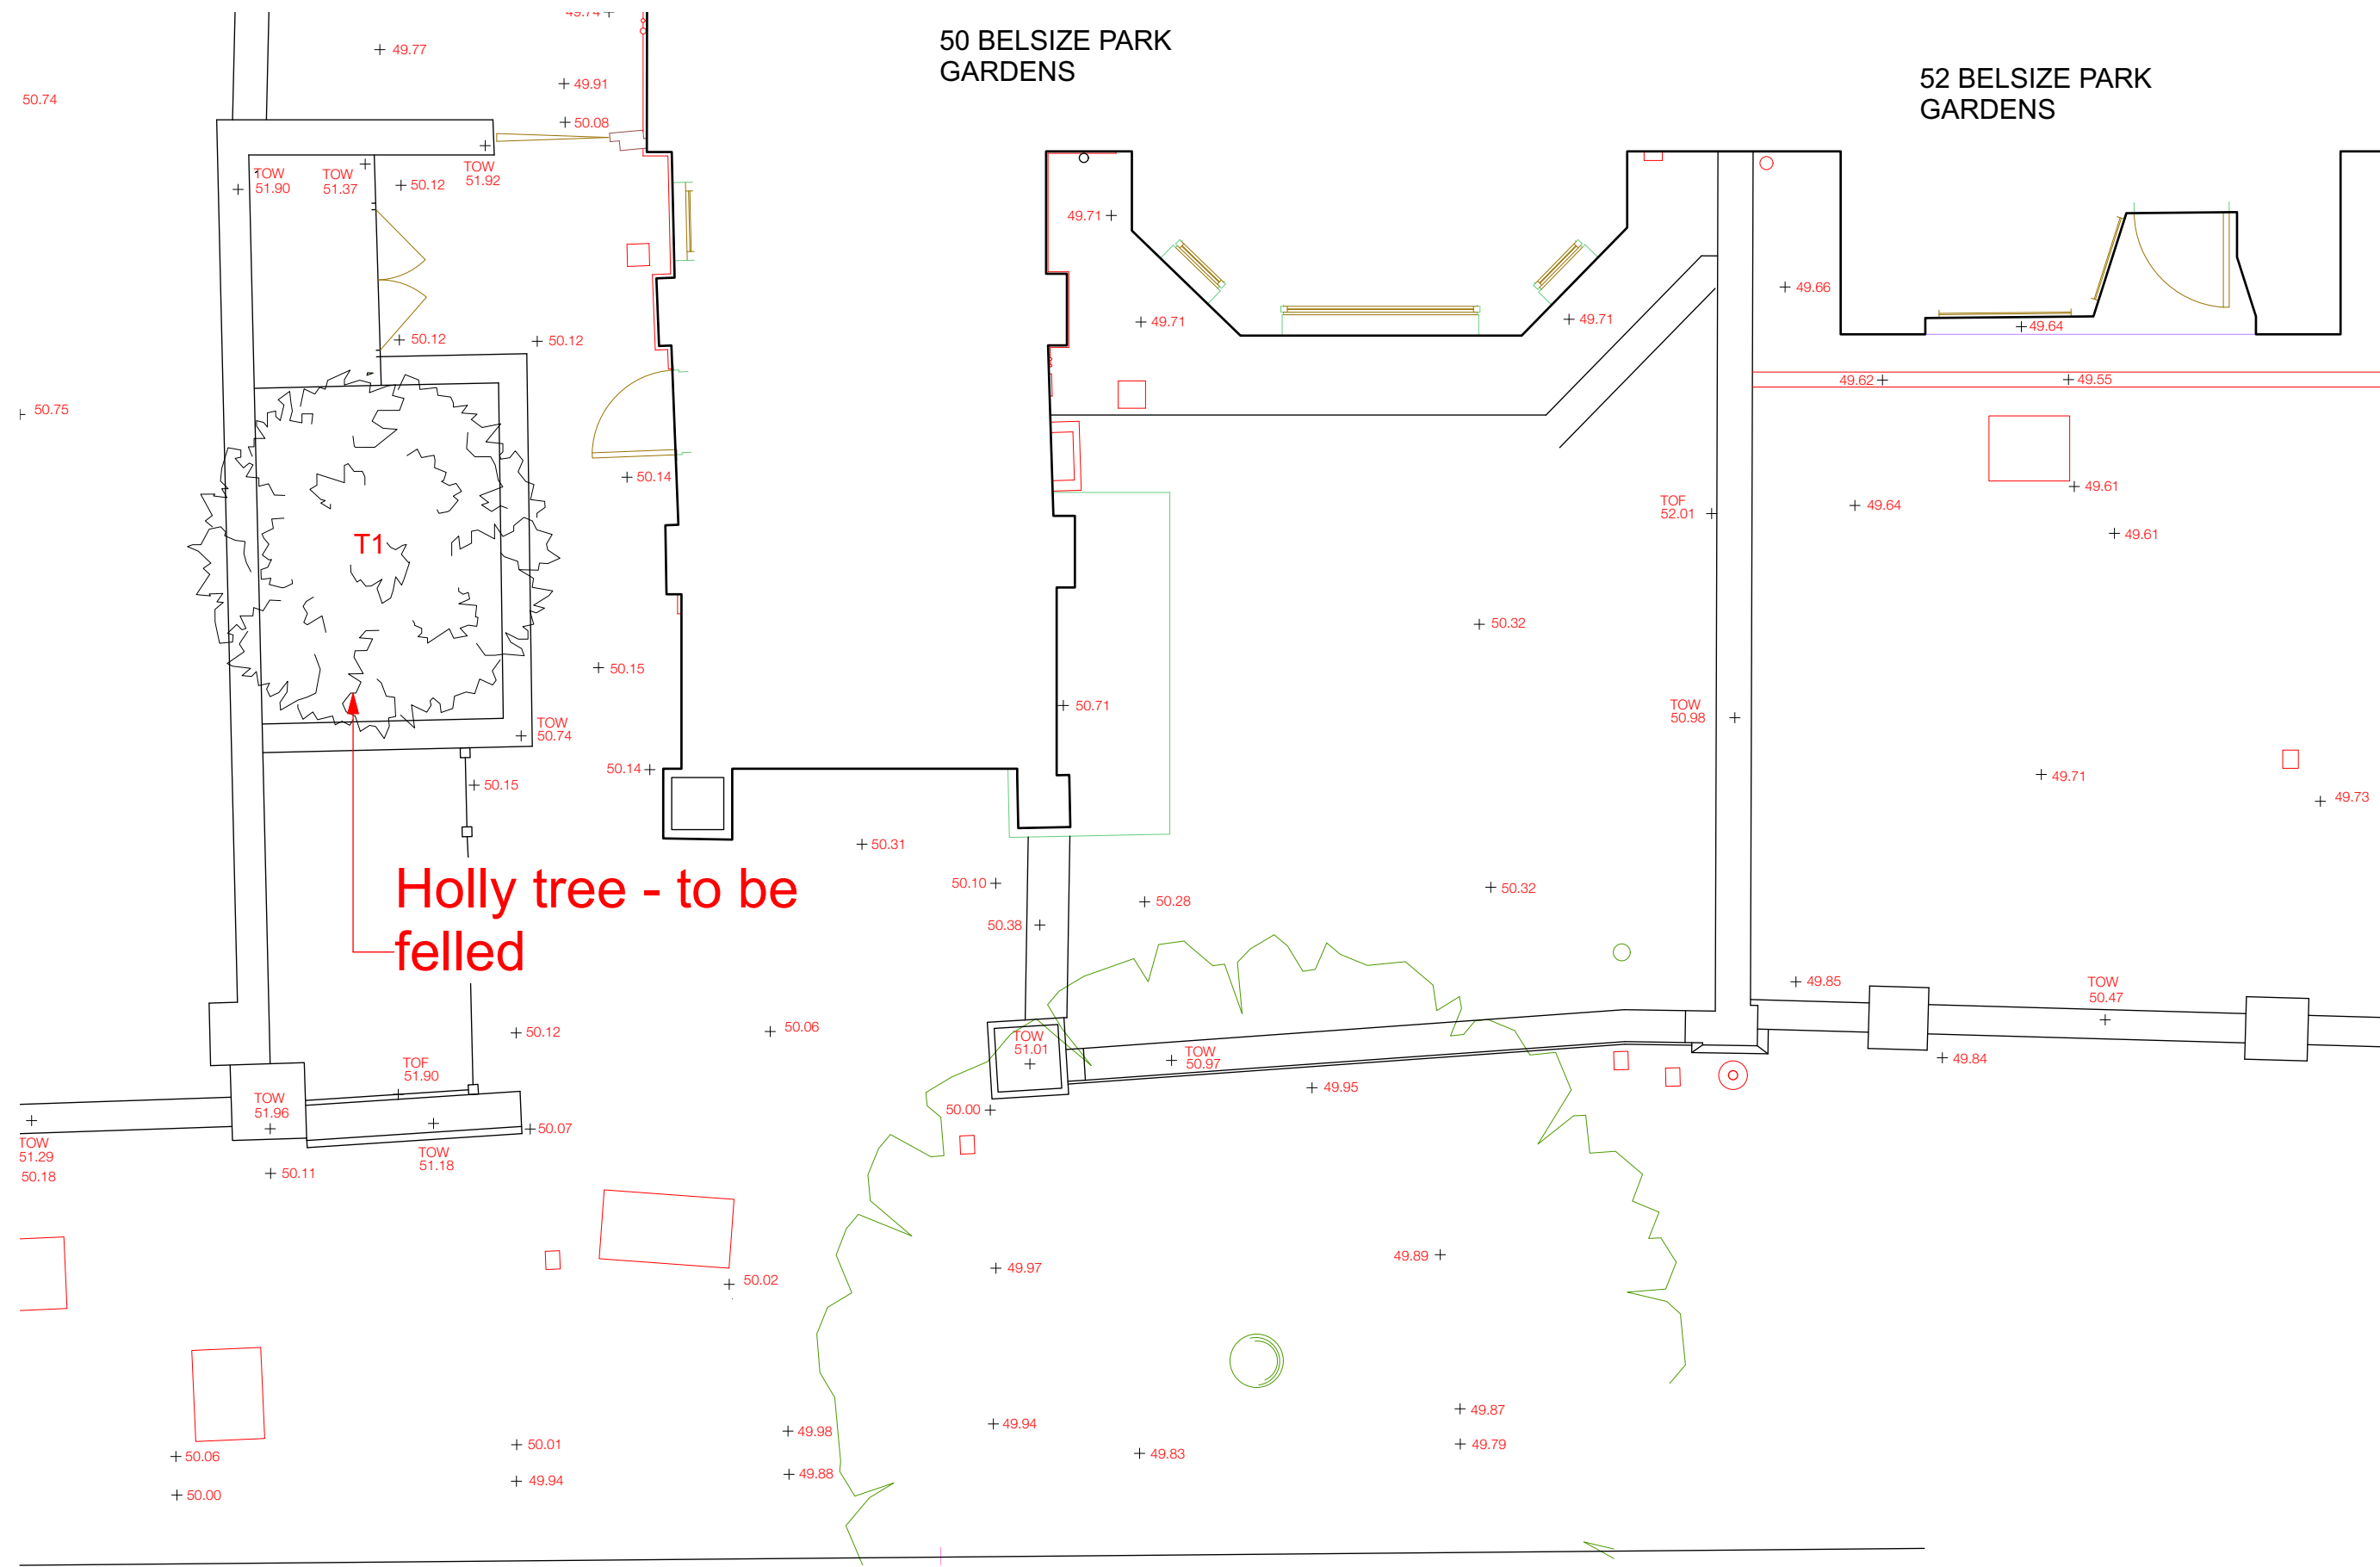

Holly tree - to be felled

BELSIZE PARK GARDENS



07762 608 765 tom@tomsimpsondesign.com www.tomsimpsondesign.com

Project:	50 Belsize Park Gardens	DWG No:	5.01
Drawing:	Tree plan	Scale at A3:	1:50
		Date:	26/10/23

Unless otherwise specified all dims in mm. All dims are approximate and must be checked on site. Do not scale this drawing