


LOFT PLAN as PROPOSED

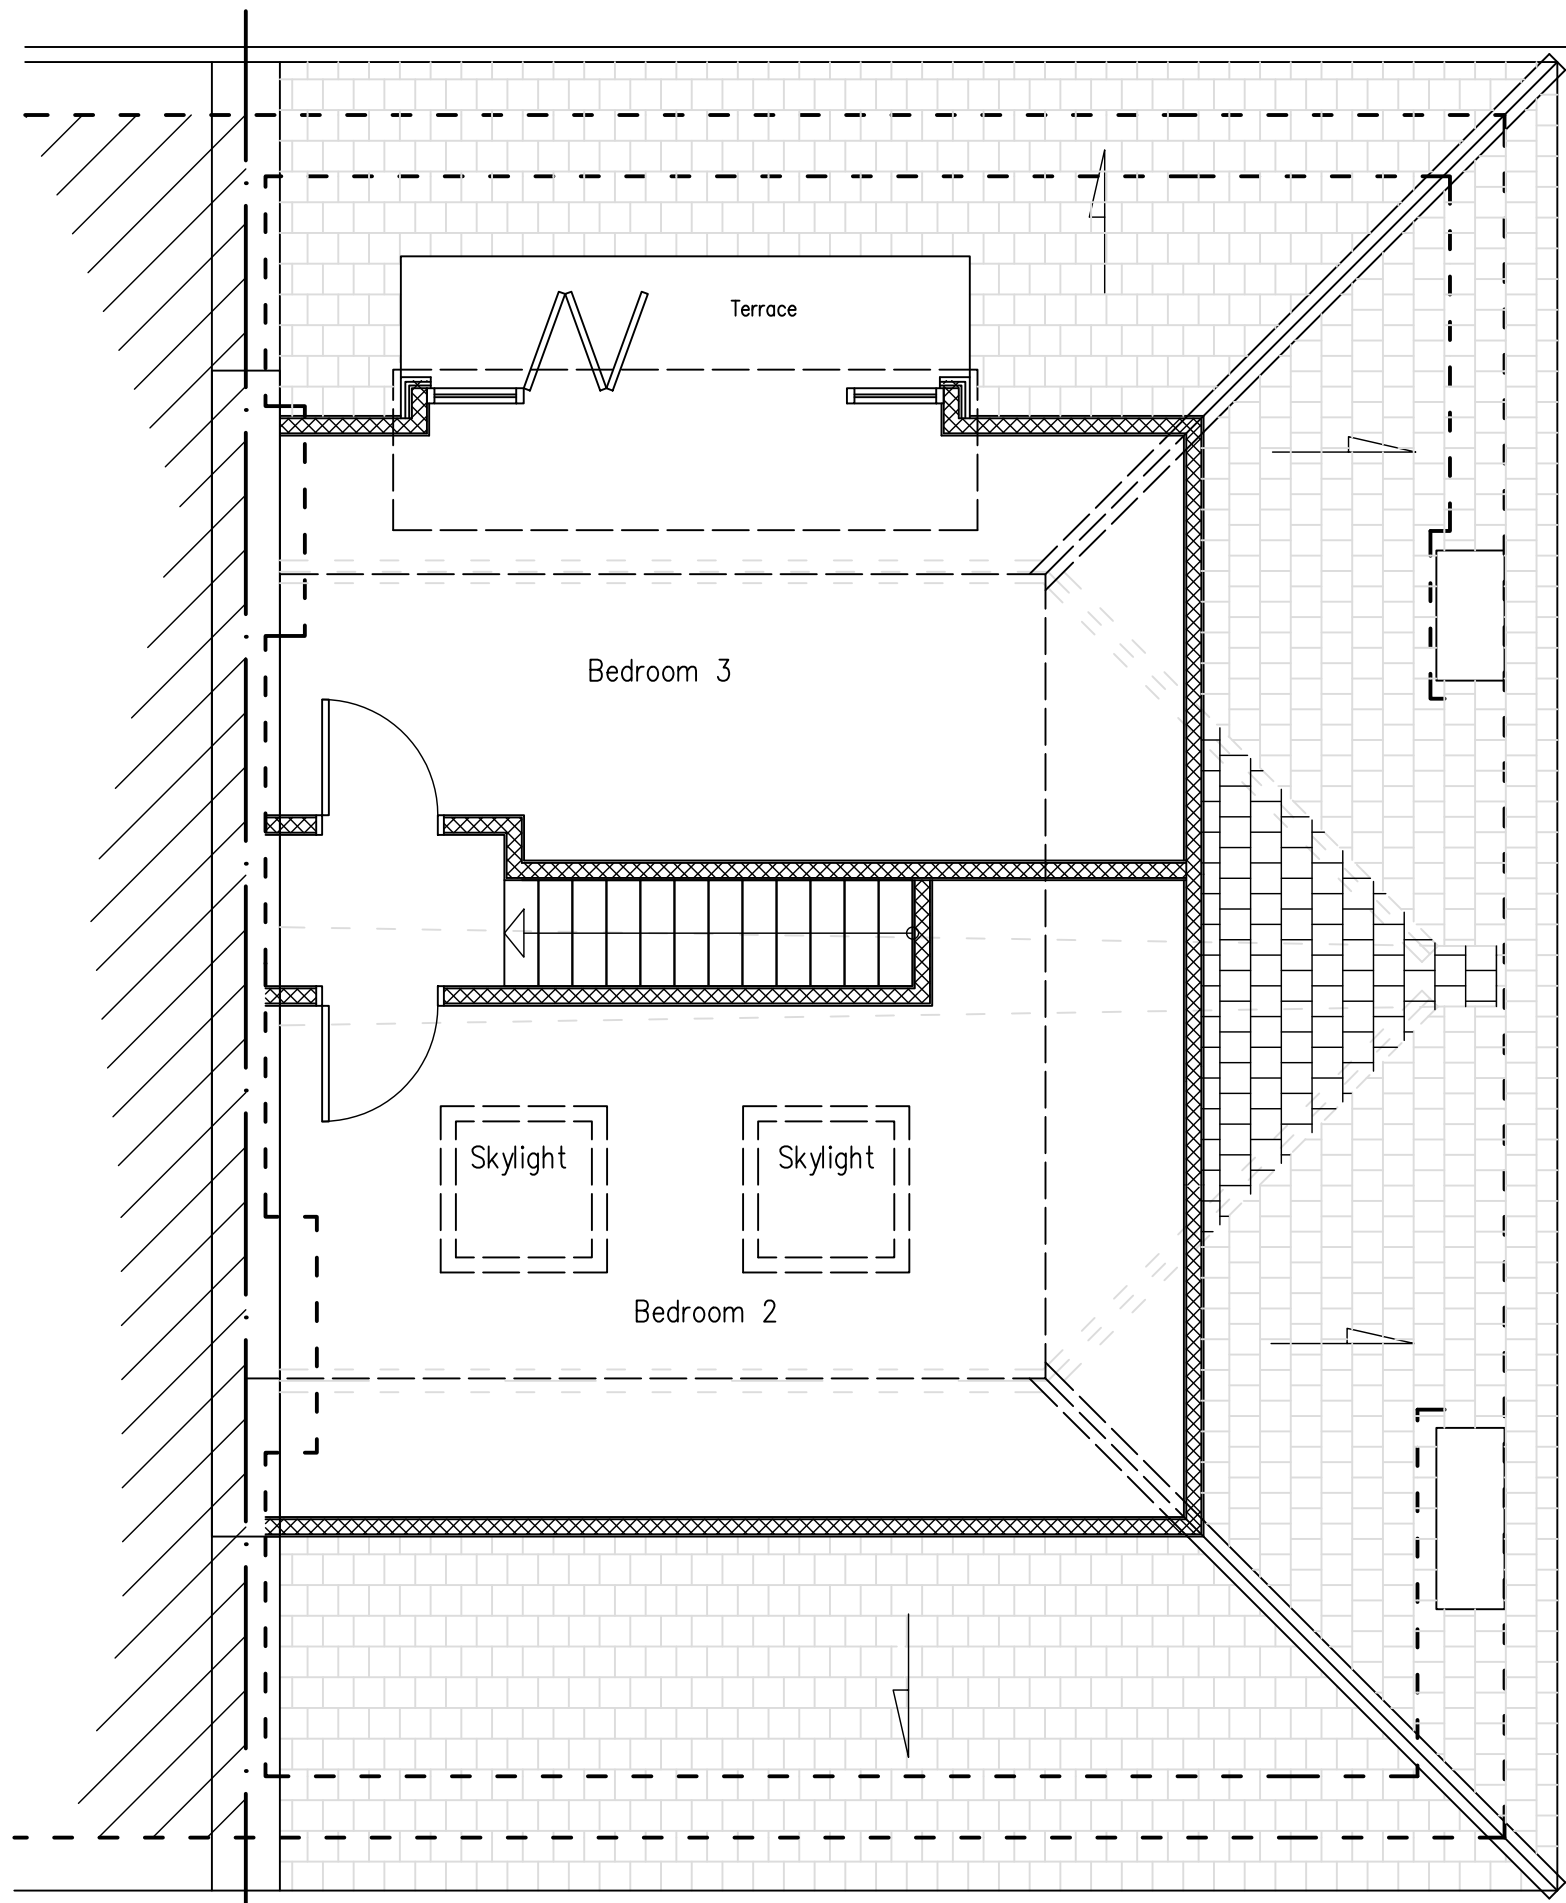

37 Rossllyn Hill



Dariusz Szul 162A High Road London NW10 2PB e-mail: dariuszul73@gmail.com

Proposals	Client		Address	
Loft Conversion			39C Rossllyn Hill, NW3 5UJ	
Title	Dwg no.	Rev.	Scale	Date
Loft Plan as Proposed	0611-02	C	1:50@A3	June 2023