


01: EXISTING SECTION BB  
SCALE 1:50

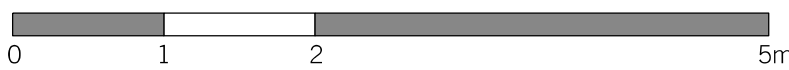

--- OUTLINE OF APPROVED  
MANSARD EXTENSION  
APPLICATION 2022/2735/P

REV.	DATE	REASON FOR ISSUE	CHK. BY
------	------	------------------	------------

NOTE:  
- USE FIGURED DIMENSIONS ONLY.  
- ALL DIMENSIONS TO BE CHECKED  
ON-SITE.  
- ANY DISCREPANCIES BETWEEN  
CONSULTANT DRAWINGS TO BE  
REPORTED TO THE ARCHITECT  
BEFORE ANY WORK COMMENCES.  
- MATTHEW SPRINGETT ASSOCIATES ©

**MSA**  
MATTHEW SPRINGETT ASSOCIATES LIMITED.  
MAKE SPACE STUDIOS,  
NEWNHAM TERRACE,  
LONDON SE1 7DR  
T+44 20 7692 5950  
WWW.MSALIMITED.COM

CLIENT  
CHALFORDS LIMITED

PROJECT  
13 TOTTENHAM MEWS,  
LONDON W1T 4AQ

TITLE  
EXISTING SECTION BB

DATE	JOB NO.	DRAWN BY	PURPOSE
29.08.23	183	AT	P
SCALE @ A1	NUMBER	REV.	
1:50	183B-301	-	