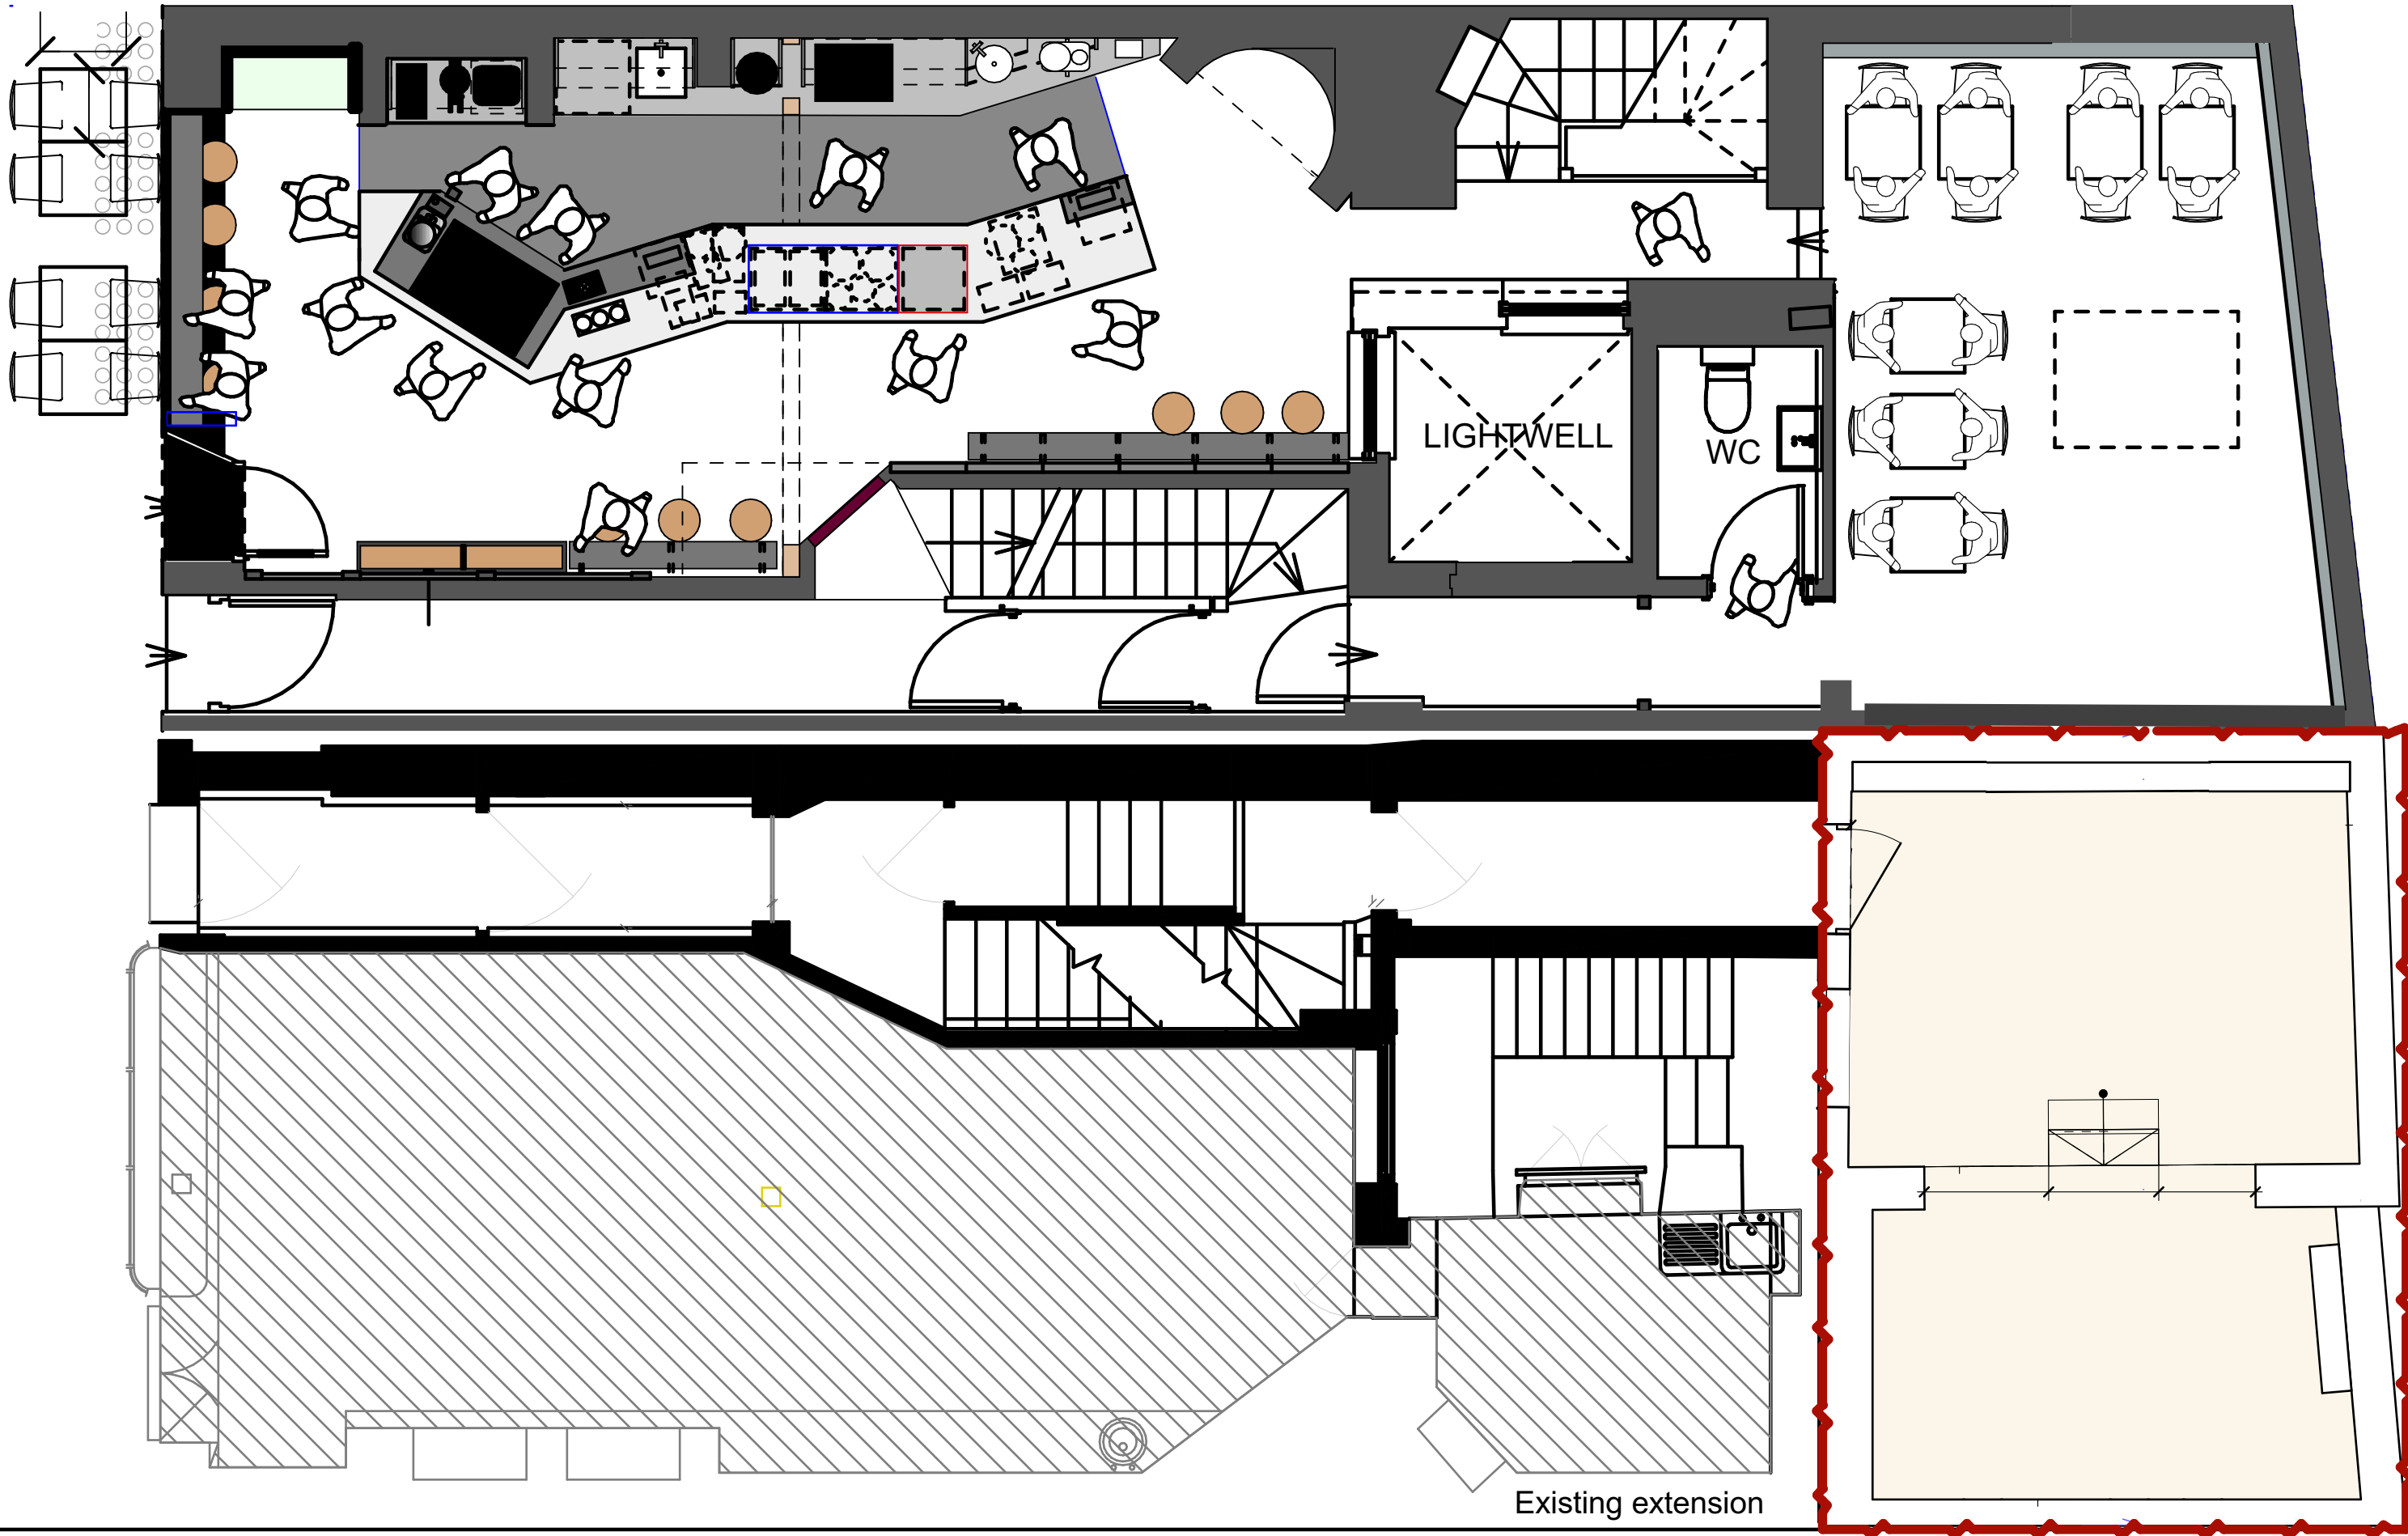


Client _____
data/signature

Architect _____
data/signature

Contractor _____
data/signature

rev ID ch ID change name data modified by checked by approved by

01 - WIP

drawing
Existing Ground Floor Plan

scale drawing A3 S 1:50 layout ID 03.GA.1 revision/stage C1-Architectural concept

drawing list
GF (Ground floor)

layout number
18

code name project
01-06-23
Ted's Grooming room 248-250 Kensington High St

author
Roman Maslov

e-mail
cubicaepro@gmail.com

mobile phone
+44 7463 199 850



@cubicae