
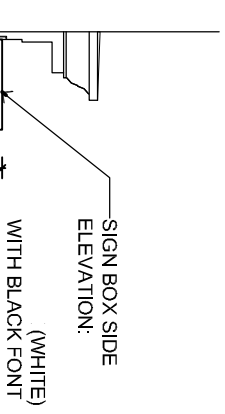


PROPOSED WARREN STREET ELEVATION
Scale: 1:50

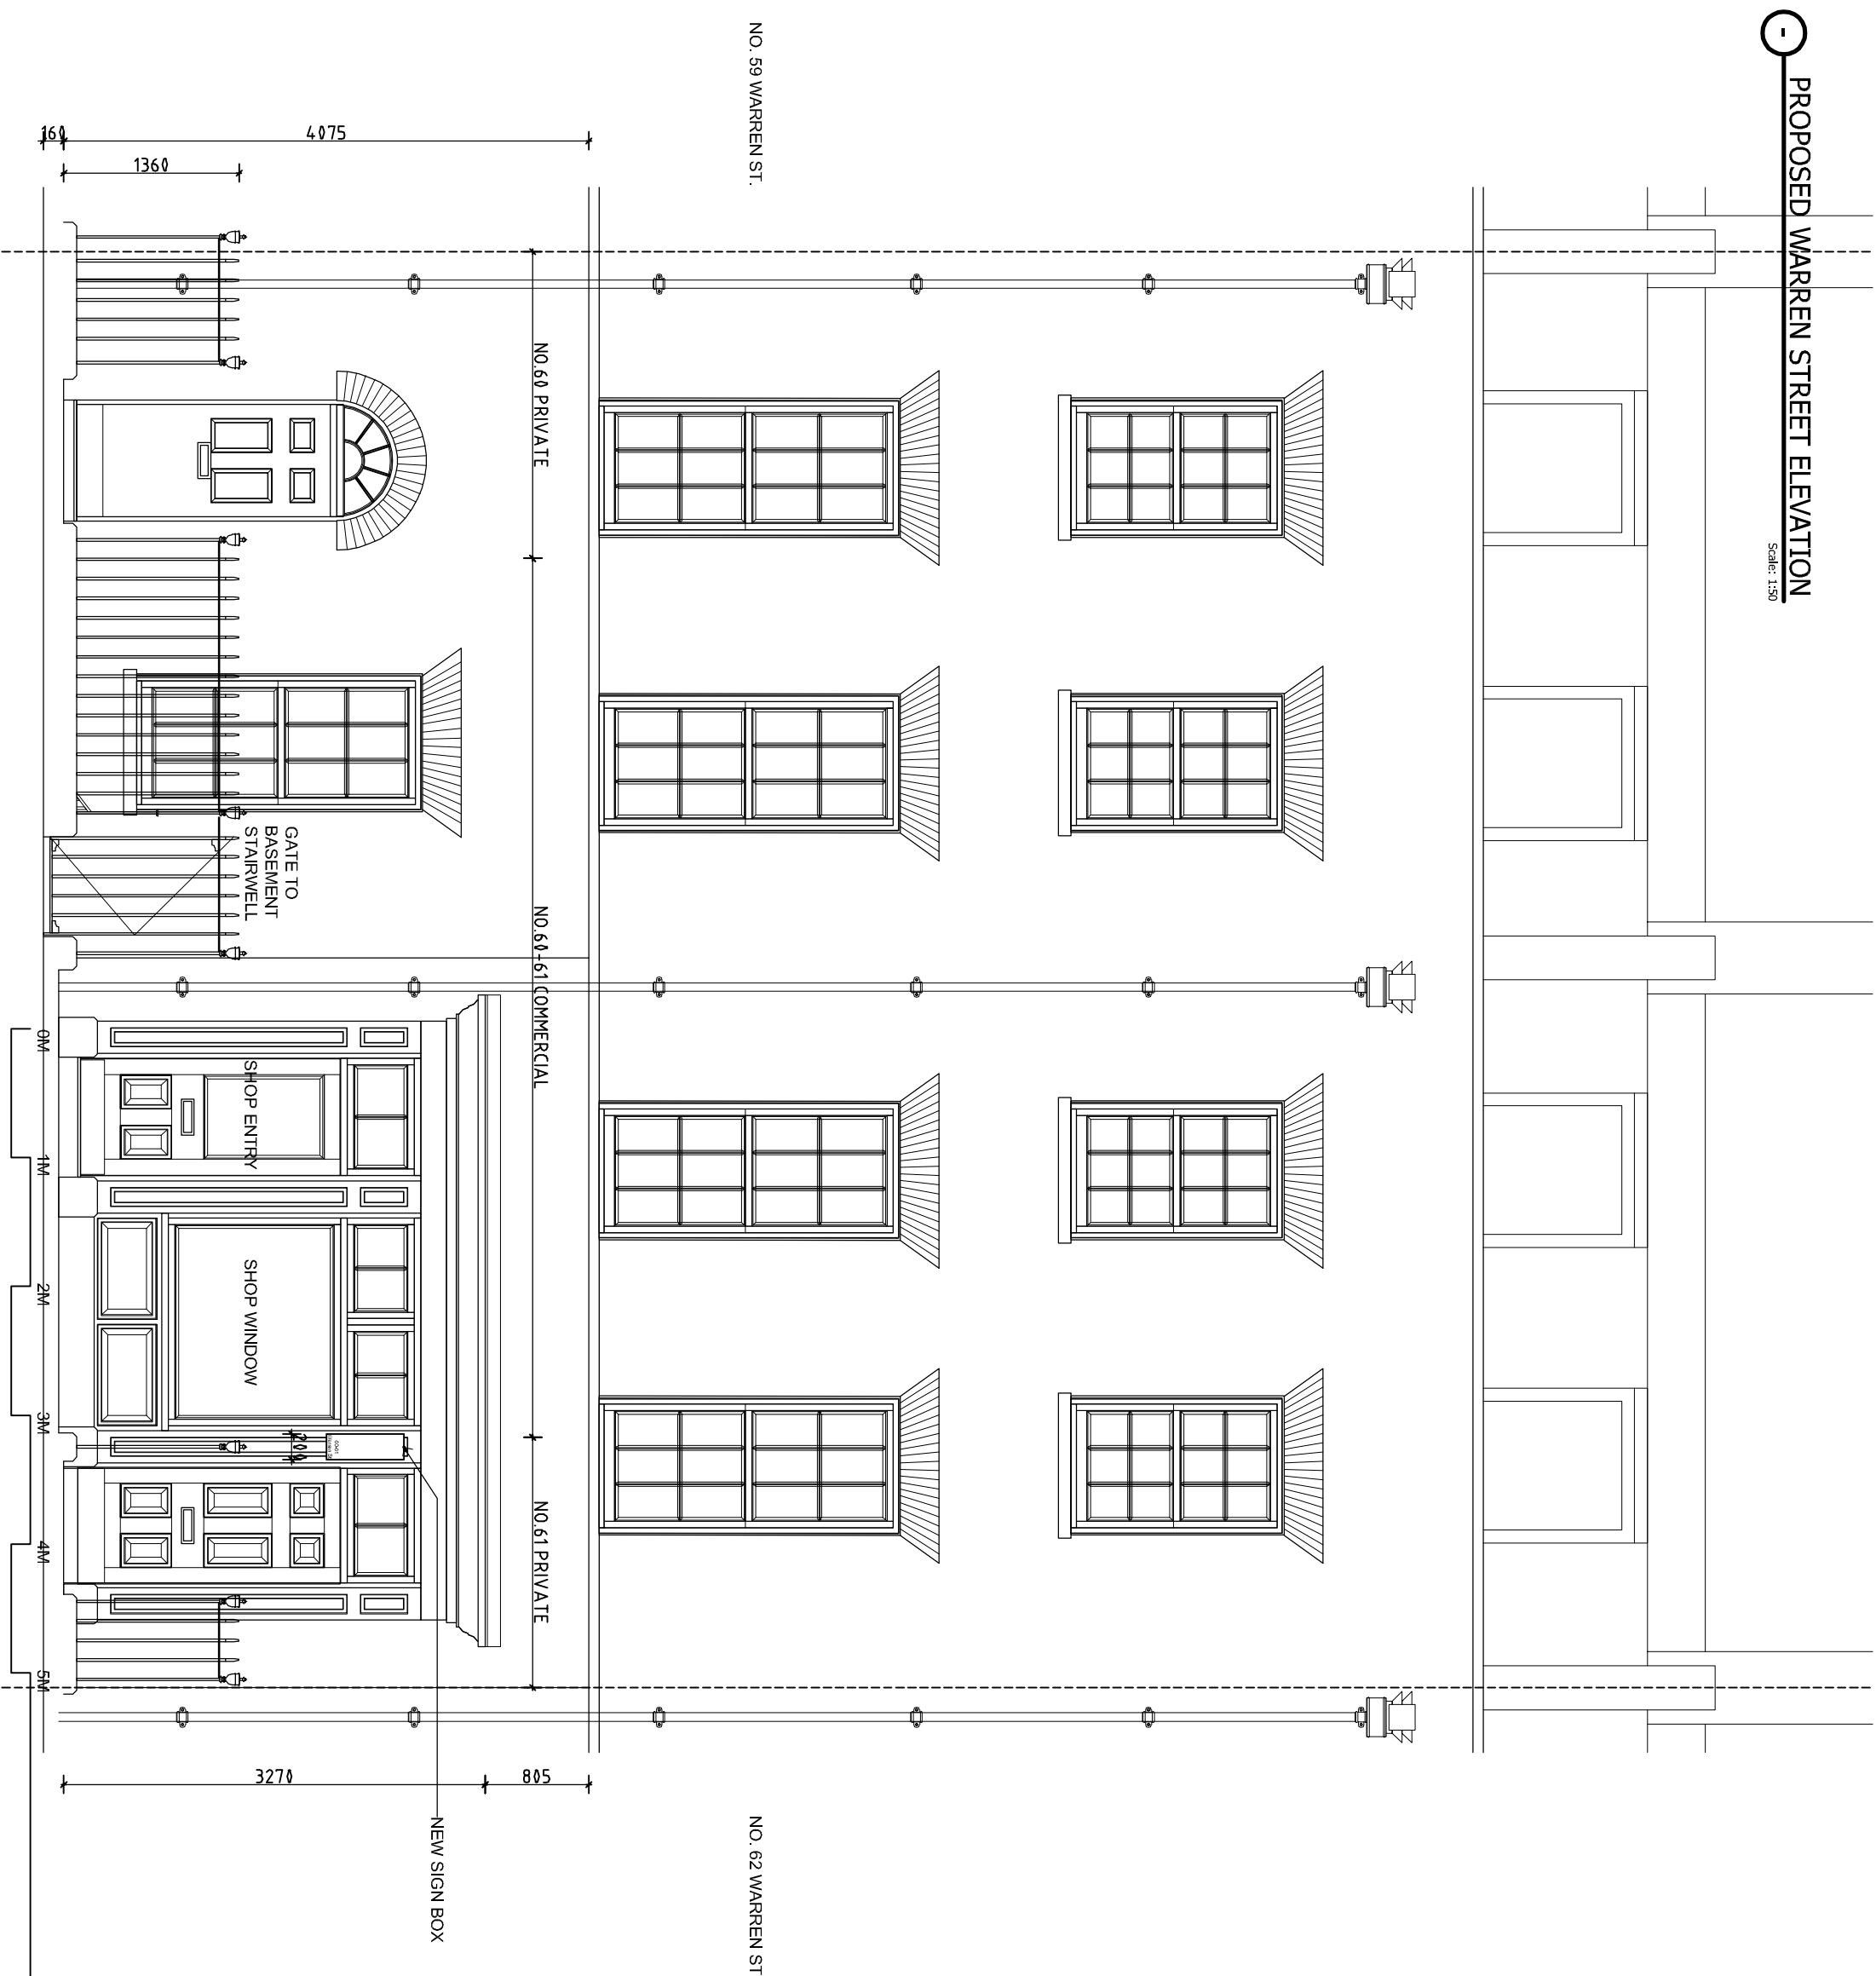

ADVERTISEMENT CONSENT
SCALE 1:50 @ A3
PROPOSED PROJECTING
BOX SIGN
PROPOSED FRONT
ELEVATION
REV-0 (17.JUL.2023)
MIEL_121
NO.60-61 WARREN STREET,
LONDON, W1T 5NU.