


PROPOSED

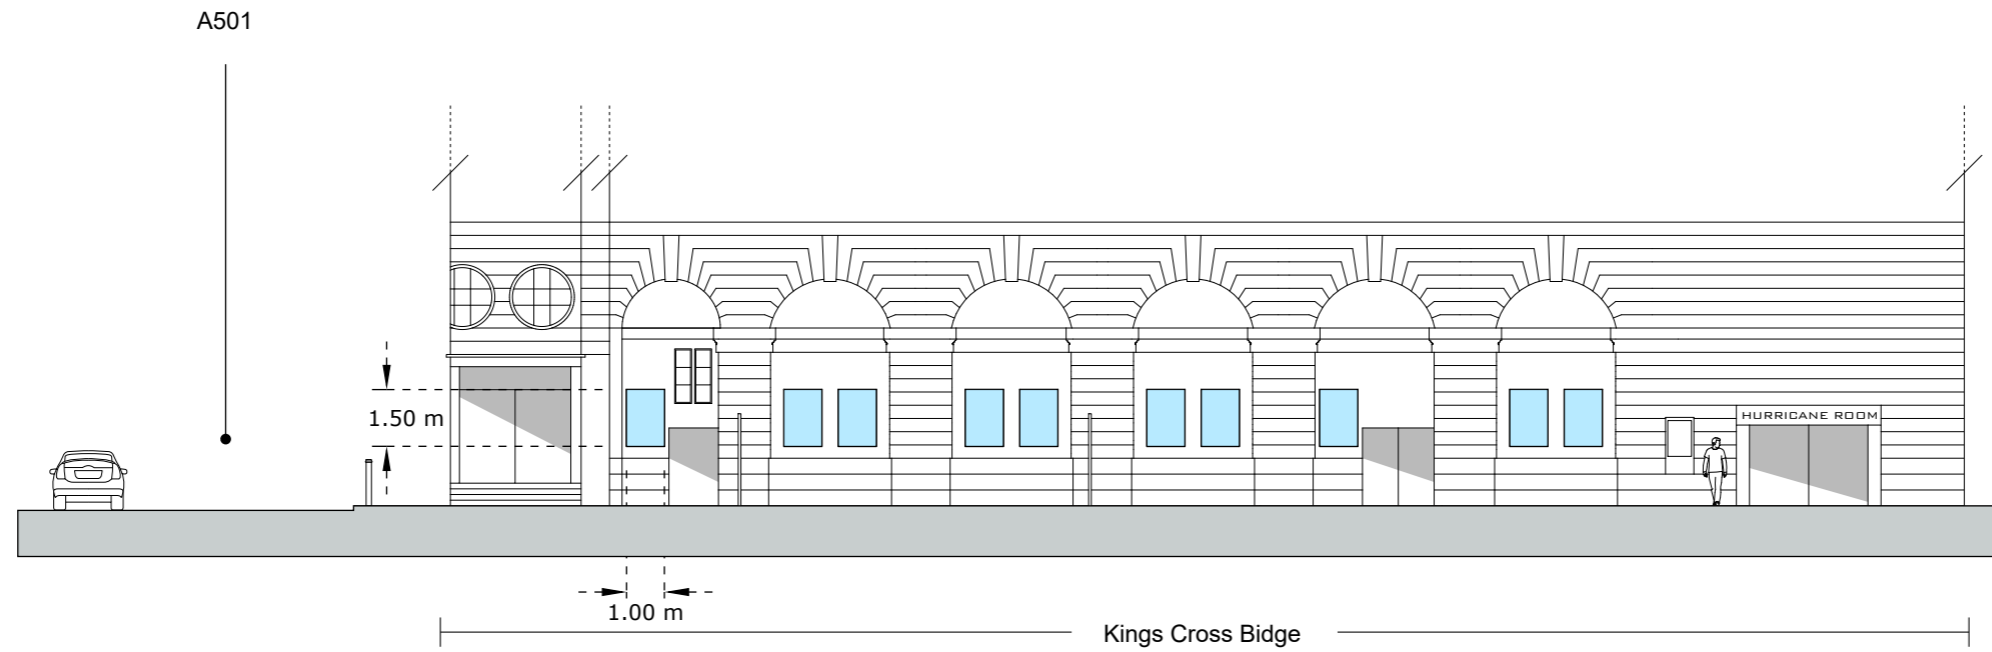


London Lites


London Lites Ltd.
3 Bloomsbury Place, London, WC1A 2QA

Site Name: The Scala, Kings Cross
N1 9NL

Drawing: Proposed Elevation AA
Drawing No: LL005_REV_A

Key:  1m x 1.5m Digital screens inset at intervals

Scale: 1:200

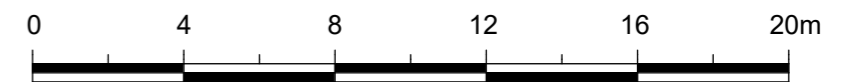

Paper Size:

A3