



THE RISKS NOTED BELOW ARE IN ADDITION TO THE RISKS  
NORMALLY ASSOCIATED WITH THE TYPE OF WORK  
DETAILED ON THIS DRAWING.

REFER TO ALL SITE HEALTH & SAFETY GUIDANCE.  
REFER TO ASBESTOS REPORT, AND RISK REGISTER  
BE AWARE OF SITE DELIVERIES AND MOVEMENT OF  
MATERIALS ON SITE.  
BEWARE OF WORK OPERATIONS OVERHEAD.


PPE TO BE WORN ON SITE  
RISK OF INFECTION - COVID 19  
WORKING AT HEIGHT - FALLS FROM HEIGHT & INJURIES  
ACCESS FOR SITE DELIVERIES  
MAINTENANCE OF MATERIALS  
PAINTS & SOLVENTS (INHALATION, FUMES)

CLEANING & MAINTENANCE PLAN TO BE REVIEWED.  
RISK OF LEGIONELLA'S DISEASE TO BE ASSESSED.  
HIGH LEVEL WINDOW CLEANING - WASH & REACH TO BE  
CONSIDERED


REFER TO ASBESTOS REPORT, DEMOLITION DRAWINGS  
AND TO STRUCTURAL ENGINEER'S DETAILS AND  
GUIDANCE. WEAR APPROPRIATE PPE.  
MAKE SAFE ALL SERVICES. DISPLAY WARNING SIGNAGE  
NOISE & DUST DURING OPERATING HOURS

THE ABOVE RISKS ARE LISTED IN THE DESIGN RISK REGISTER  
REFERENCE: 1CP01-MDS\_SQD-DS-RIA-SS08\_SL23-000007

THE DESIGN INTENT OF THIS DRAWING COMPLIES WITH  
D.E.I (DIVERSITY, EQUITY & INCLUSION) GUIDELINES.

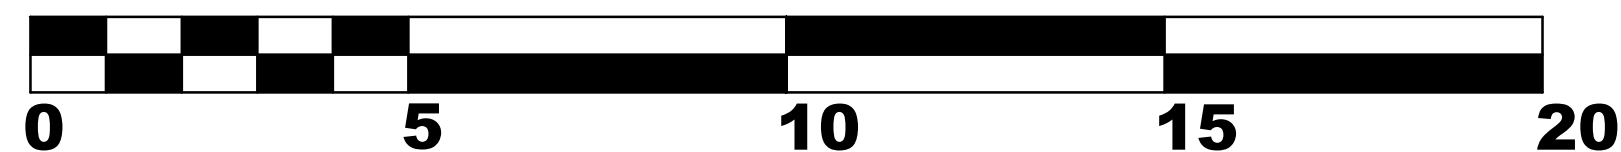

						HS2 accepts no responsibility for any circumstances which arise from the reproduction of this document after alteration, amendment or abbreviation or if it is issued in part or issued incompletely in any way.	Legends/Notes:
						© Crown Copyright and database right 2020. All rights reserved. Ordnance Survey Licence number 100049190	
						© Crown Copyright material is reproduced with the permission of Land Registry under delegated authority from the Controller of HMSO.  This material was last updated on 2020 and may not be copied, distributed, sold or published without the formal permission of Land Registry. Only an official copy of a title plan or register obtained from the Land Registry may be used for legal or other official purposes.	
P01	Internal layout scheme updated. New fitting-out partition changes to toilet, offices. Showers, changing rooms, offices and fire doors added.	MP	MA	KK			
Rev	Description	Drawn	Checked	Approved	Con Acc	Scale with caution as distortion can occur.	

  Registered in England Registration No. 06791686 Registered office: 2 Snow Hill, Queensway, Birmingham, B4 6GA	Stage 4	Project/Contract Maria Fidelis School Building	Creator/Originator Mace Dragados	Sub Originator Square Dot		
	Drawing Title	Work Package Description	Discipline/Function DS	System description		
	Drawing Title	Drawn by MA		Checked by MA	Approved by MP	Date 13.10.2023
		Scale 1:100mm		Size A0	Suitability	Rev. P01

Official	Square Dot Maria Fidelis School 815-GA-01-100 First Floor General Arrangement		Drawing No. 1CP01-MDS_SQD-DS-DPL-SS08_SL23_F1-000001	
----------	--	--	---	--