


1 Existing Basement Plan
1 : 500



2 Existing Lower Ground Plan
1 : 500

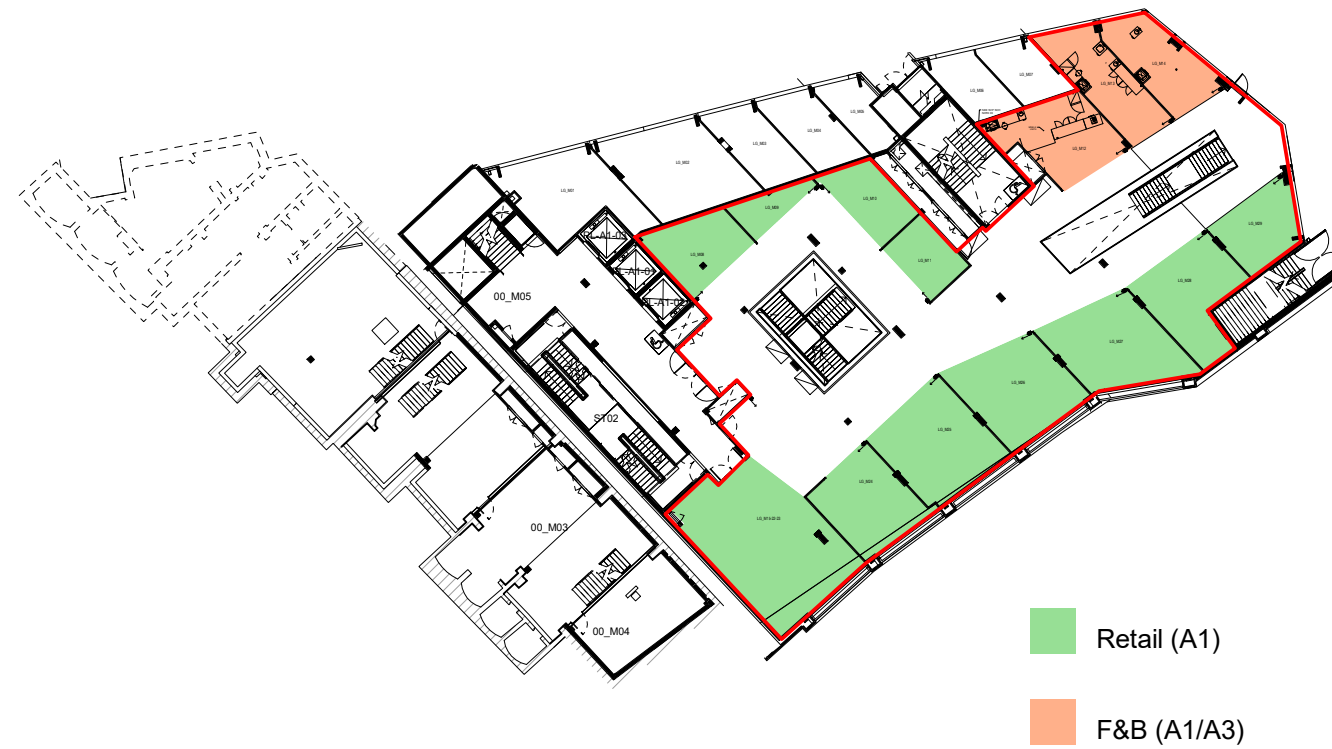

1:500 0 10 20 30 50 m
A3

LABTECH

REV	BY	DESCRIPTION	DATE

PROJECT Hawley Wharf			
TITLE Approved Uses Building A1 Lower Ground and Basement			
DATE: 10/07/23	SCALE: 1 : 500	SIZE: A3	DRAWN BY: RL
PROJECT REF: CLV	DRAWING NUMBER: A1-AP-01	REVISION:	