


Sui - Generis
(Entertainment)

1 Proposed Basement Plan
1 : 500

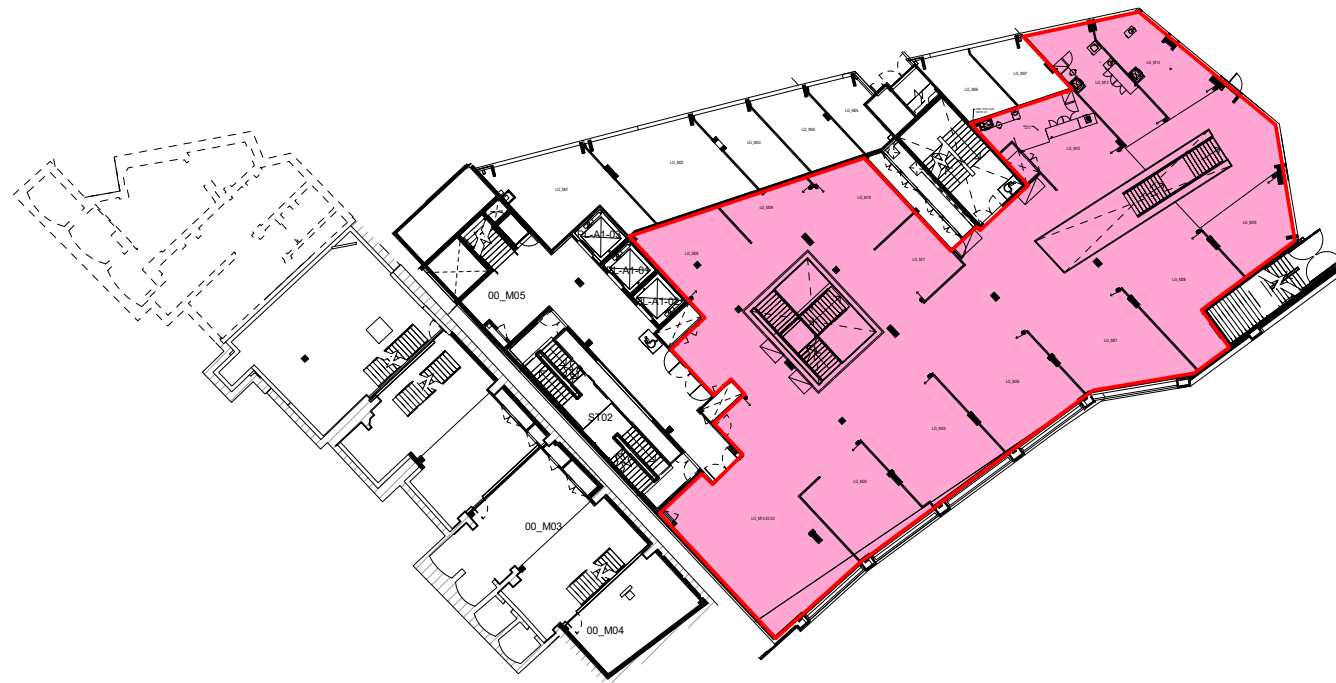

Sui-Generis
(Entertainment)

2 Proposed Lower Ground Plan
1 : 500



1:500 0 10 20 30 50 m
A3

LABTECH

REV	BY	DESCRIPTION	DATE

PROJECT Hawley Wharf			
TITLE Proposed Plans Building A1 Lower Ground and Basement			
DATE: 10/07/23	SCALE: 1 : 500	SIZE: A3	DRAWN BY: RL
PROJECT REF: CLV	DRAWING NUMBER: A1-PP-01		REVISION: