



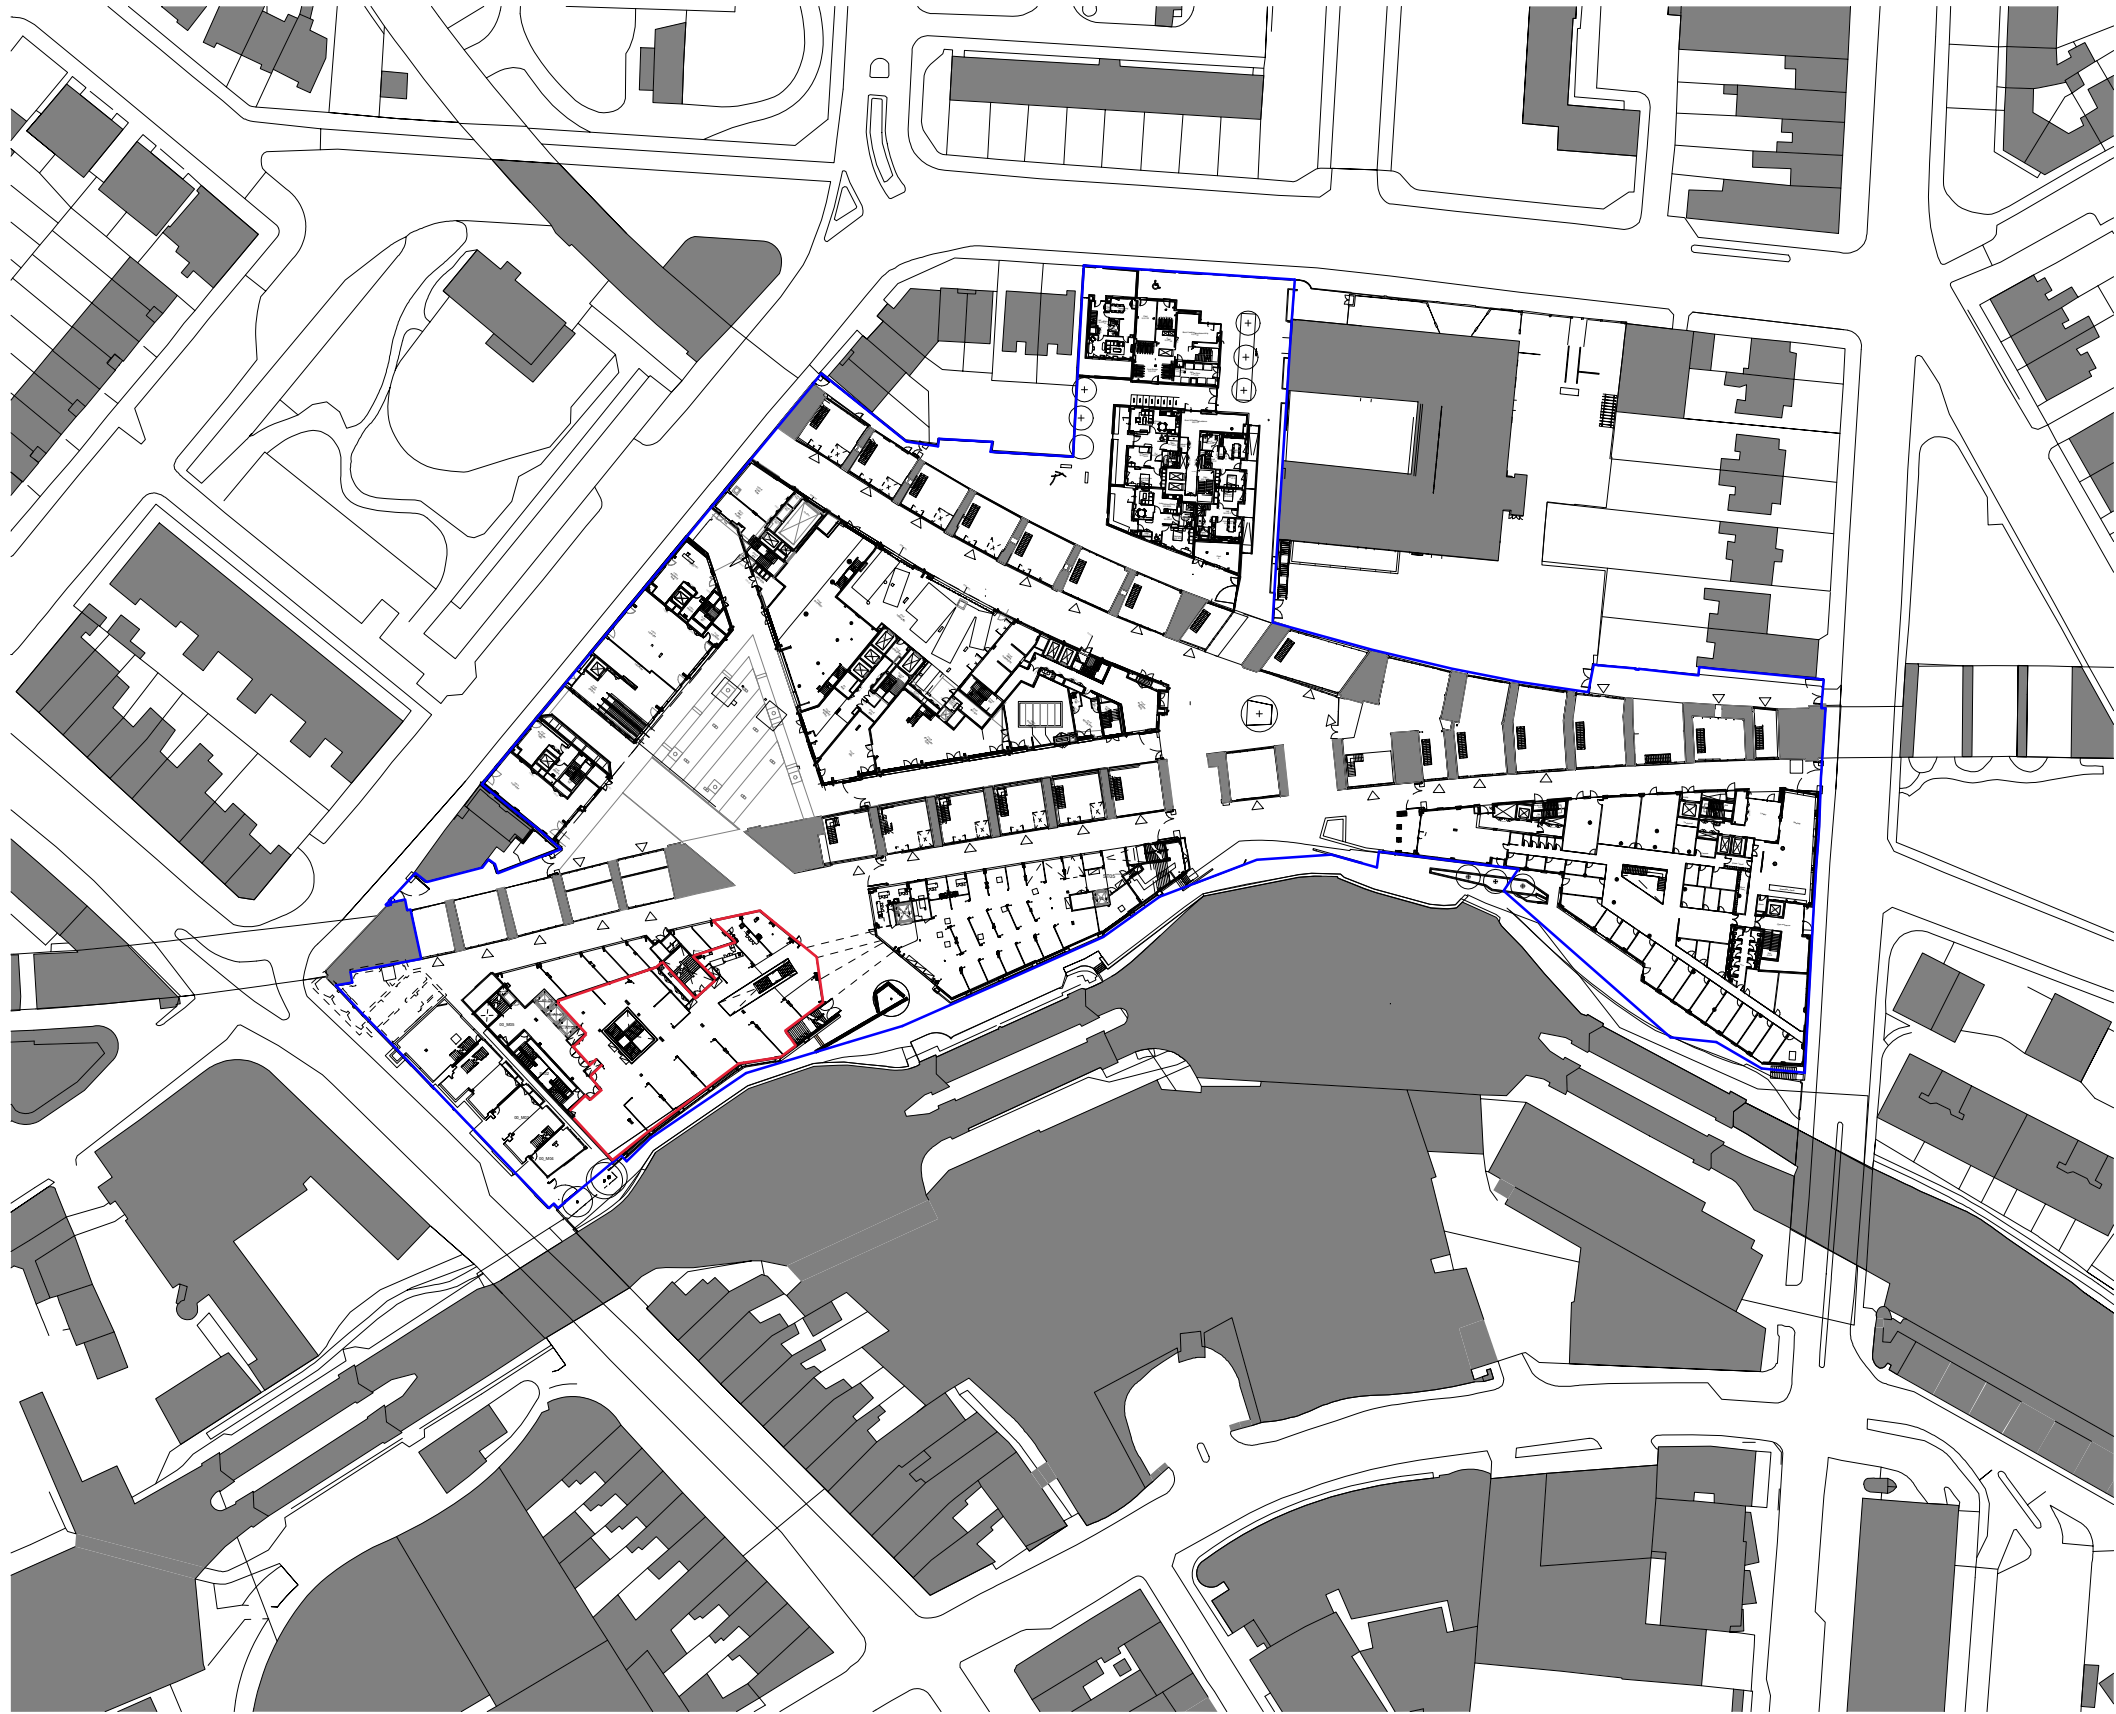

1

Building A1 Location Plan

1 : 1250

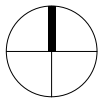

LABTECH

A	RL	Revised Issue	28/06/21
REV	BY	DESCRIPTION	DATE

PROJECT			
Hawley Wharf			
TITLE			
Location Plan			
DATE:	SCALE:	SIZE:	DRAWN BY:
30/03/21	1 : 1250	A3	RL
PROJECT REF:	DRAWING NUMBER:	REVISION:	
CLV	A1-PP-XX03	A	