

LABTECH

This drawing is copyright LabTech.
Do not scale from this drawing.
Drawings to be read in conjunction with all other architectural and design consultant information.
All dimensions and levels to be checked on site by the contractor and such dimensions to be his responsibility.
Report all drawing errors, omissions and discrepancies to the architect.

NOTES


Camden Market Hawley Wharf

Total Cycle Provision - 152 cycle parking spaces (24 double tier, 128 sheffield stands)

Specification - Sheffield Stand in powder coated steel in black , treated with powder coating to ISO 12944. 1m distance between centers.

☐ DRAFT ☐ TENDER ☒ PLANNING

N Camden Market Hawley Wharf		
Level	Hawley Wharf Cycle Parking Provision	
GF		
Scale	Date	Drawn By
As Shown A1	07.07.23	JA
Rev	Date	Description
A	-	-
Drawing Number	Project Number	
A - HW-100	-	

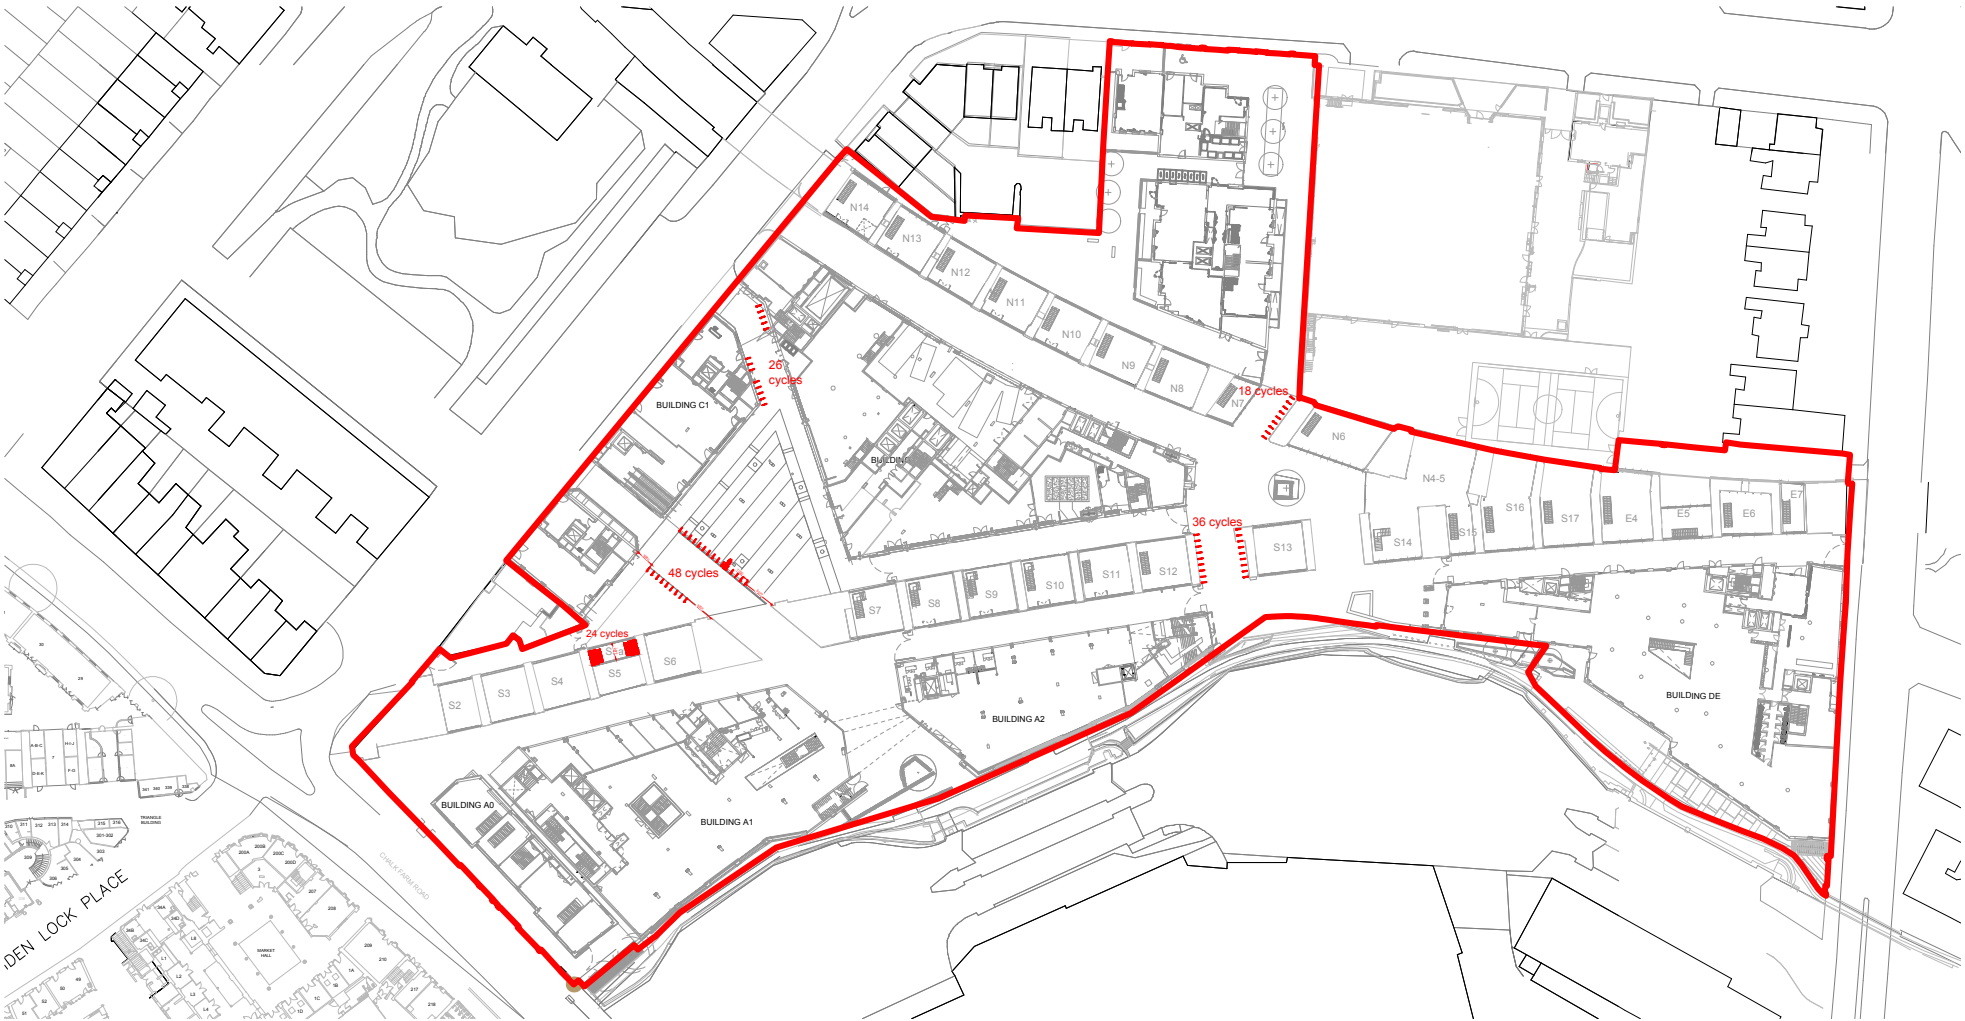

Site Location Plan
Scale 1:1250



Ground Floor Cycle Parking Strategy
Scale 1:500