

LABTECH


This drawing is copyright LabTech.
Do not scale from this drawing.
Drawings to be read in conjunction with all other architectural
and design consultant information.
All dimensions and levels to be checked on site by the
contractor and such dimensions to be his responsibility.
Report all drawing errors, omissions and discrepancies to the
architect.

NOTES

- Hawley Wharf Estate demise
- Approved Cycle Storage

☐ DRAFT ☐ TENDER ☒ PLANNING

N		Camden Market Hawley Wharf	
Level			
GF			
		Hawley Wharf Approved B1c Use	
Scale	Date	Drawn By	
As Shown A1	23.10.23	JA	
Rev	Date	Description	
-	-	-	
Drawing Number		Project Number	
-		-	

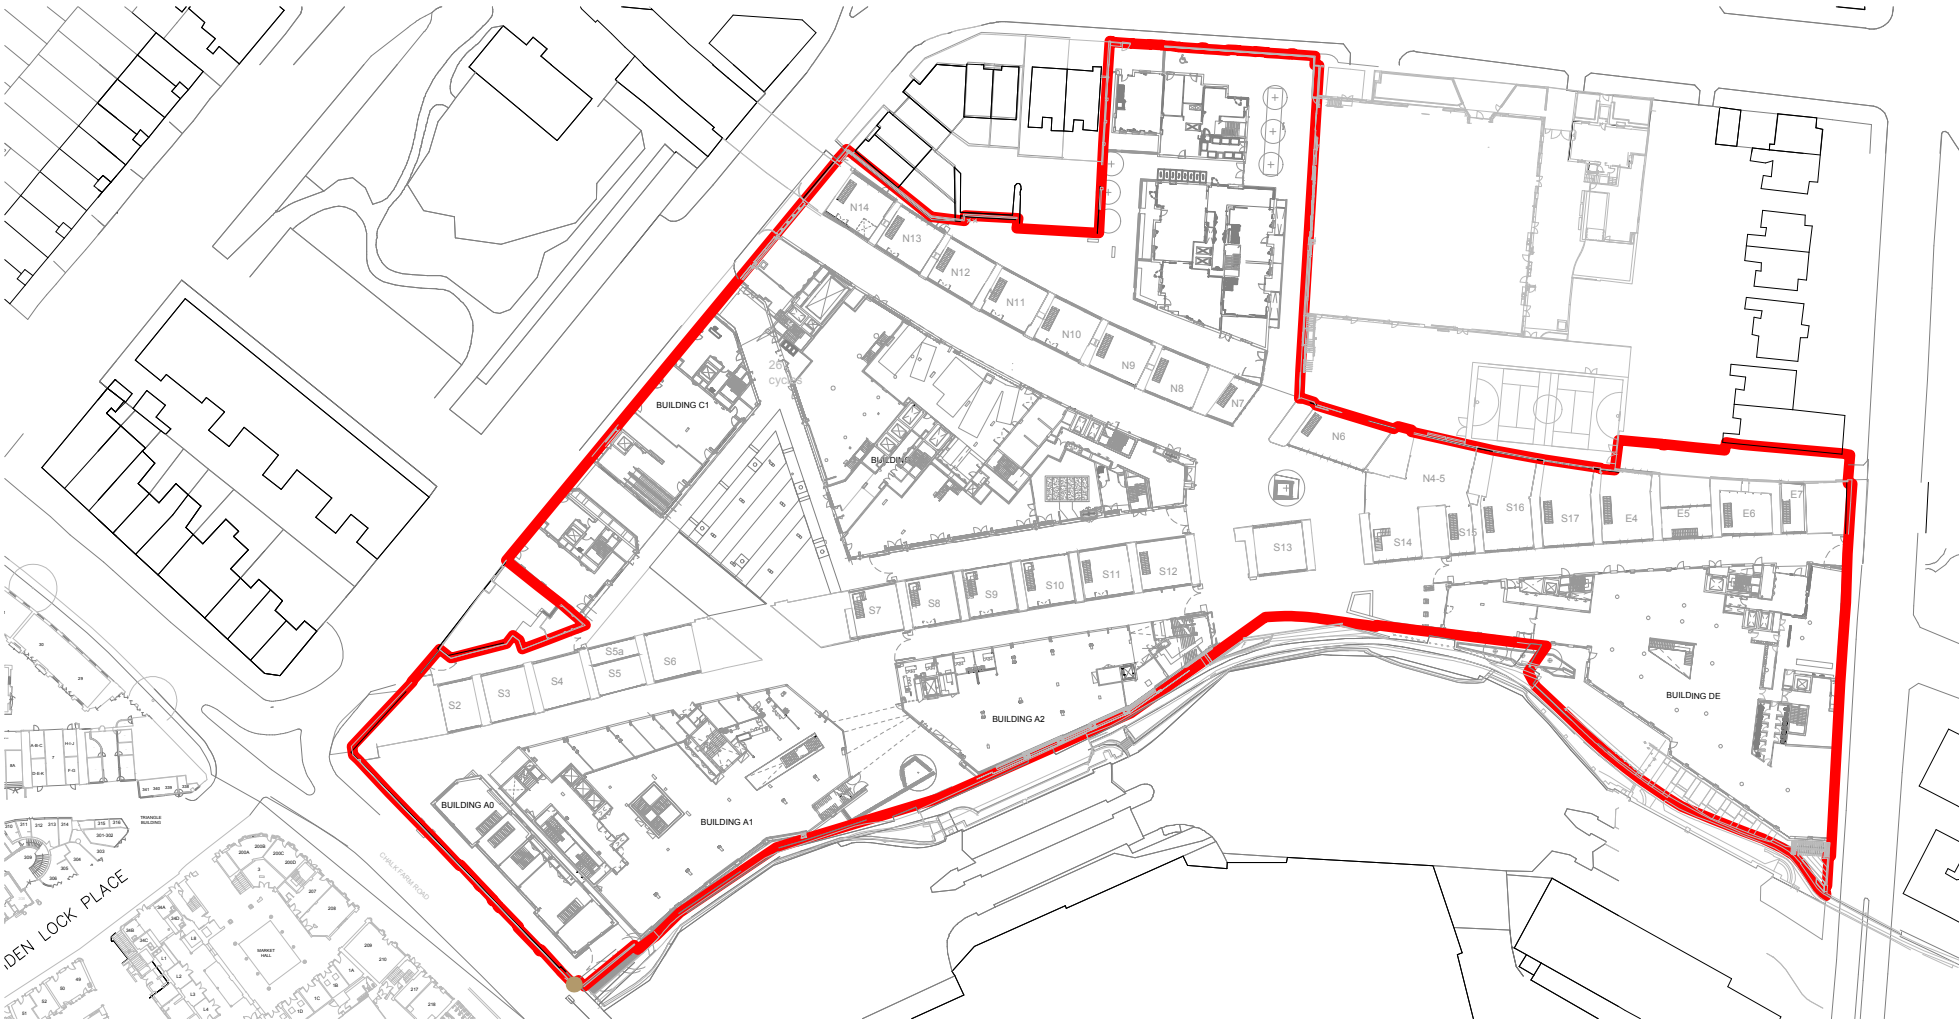

Site Location Plan
Scale 1:1250



Ground Floor
Scale 1:500