


LABTECH

This drawing is copyright LabTech.
Do not scale from this drawing.
Drawings to be read in conjunction with all other architectural and design consultant information.
All dimensions and levels to be checked on site by the contractor and such dimensions to be his responsibility.
Report all drawing errors, omissions and discrepancies to the architect.



Site Location Plan
Scale 1:1250

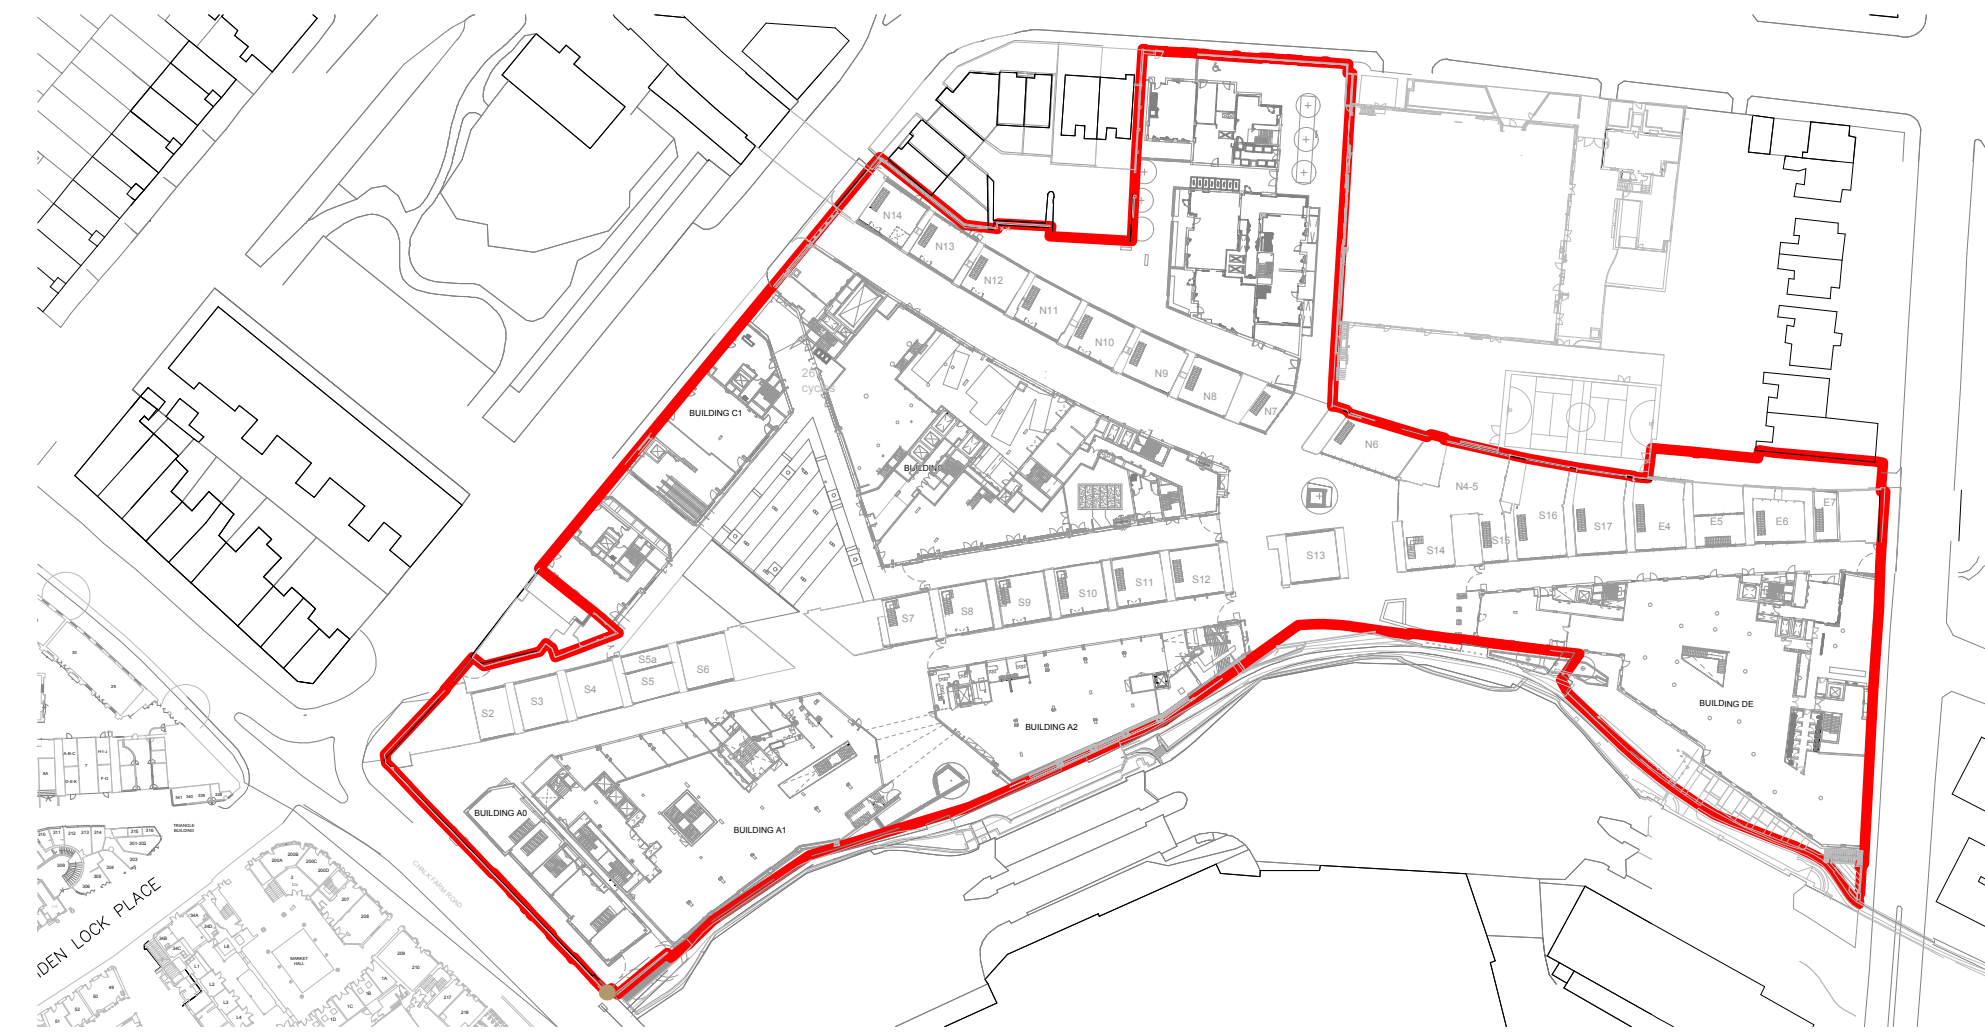

Ground Floor
Scale 1:500

NOTES

- Hawley Wharf Estate demise
- Proposed Bc1 Use

DRAFT TENDER PLANNING

N ↑	Camden Market Hawley Wharf	
Level	Hawley Wharf Proposed Use BC1	
GF		
Scale	Date	Drawn By
As Shown A1	23.10.23	JA
Rev	Date	Description
-	-	-
Drawing Number	Project Number	
-	-	

