



01 EXTERNAL FACADE SIGNAGE

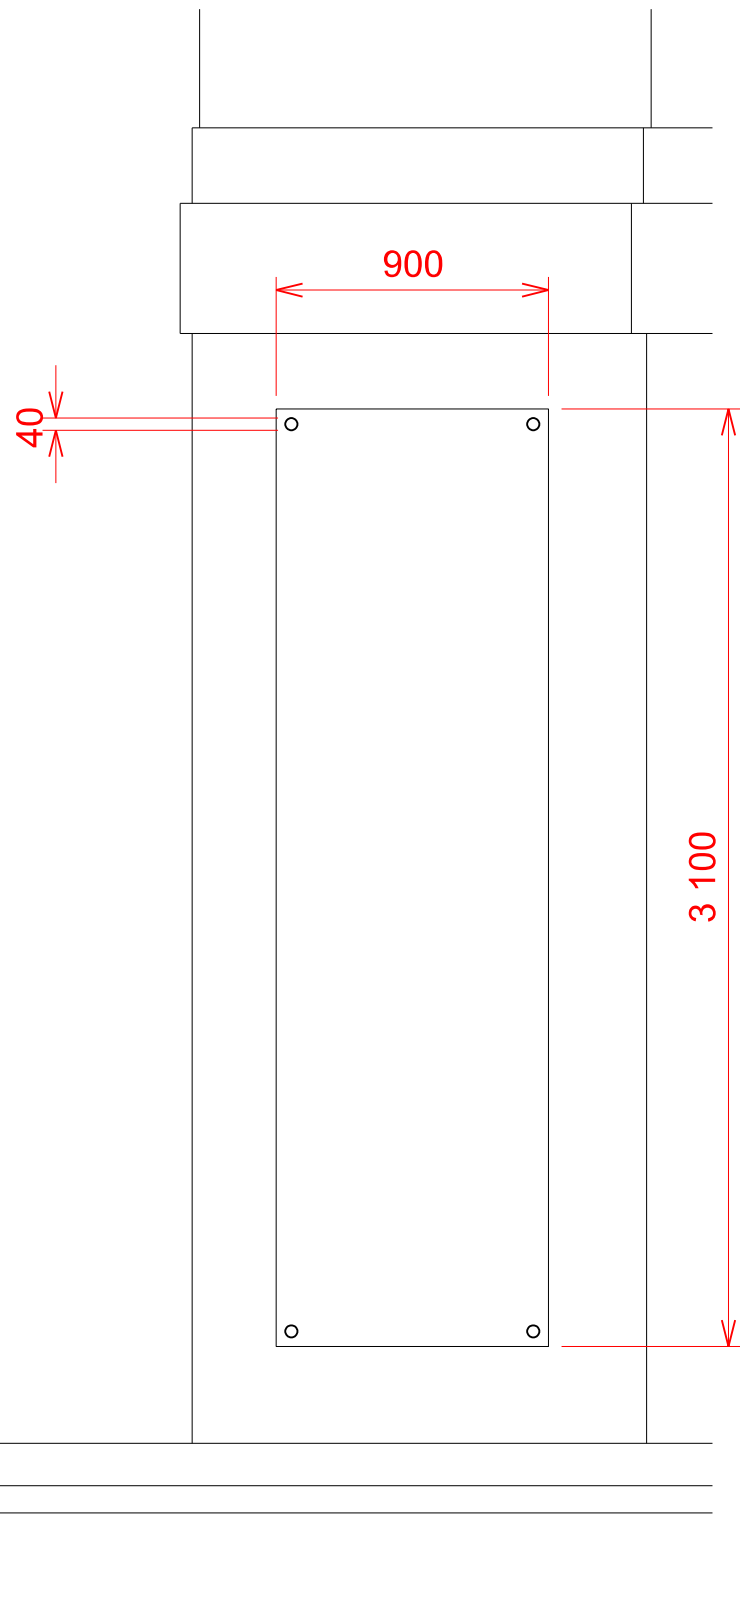

02 EXHIBITION SIGNAGE: WOBURN SQUARE

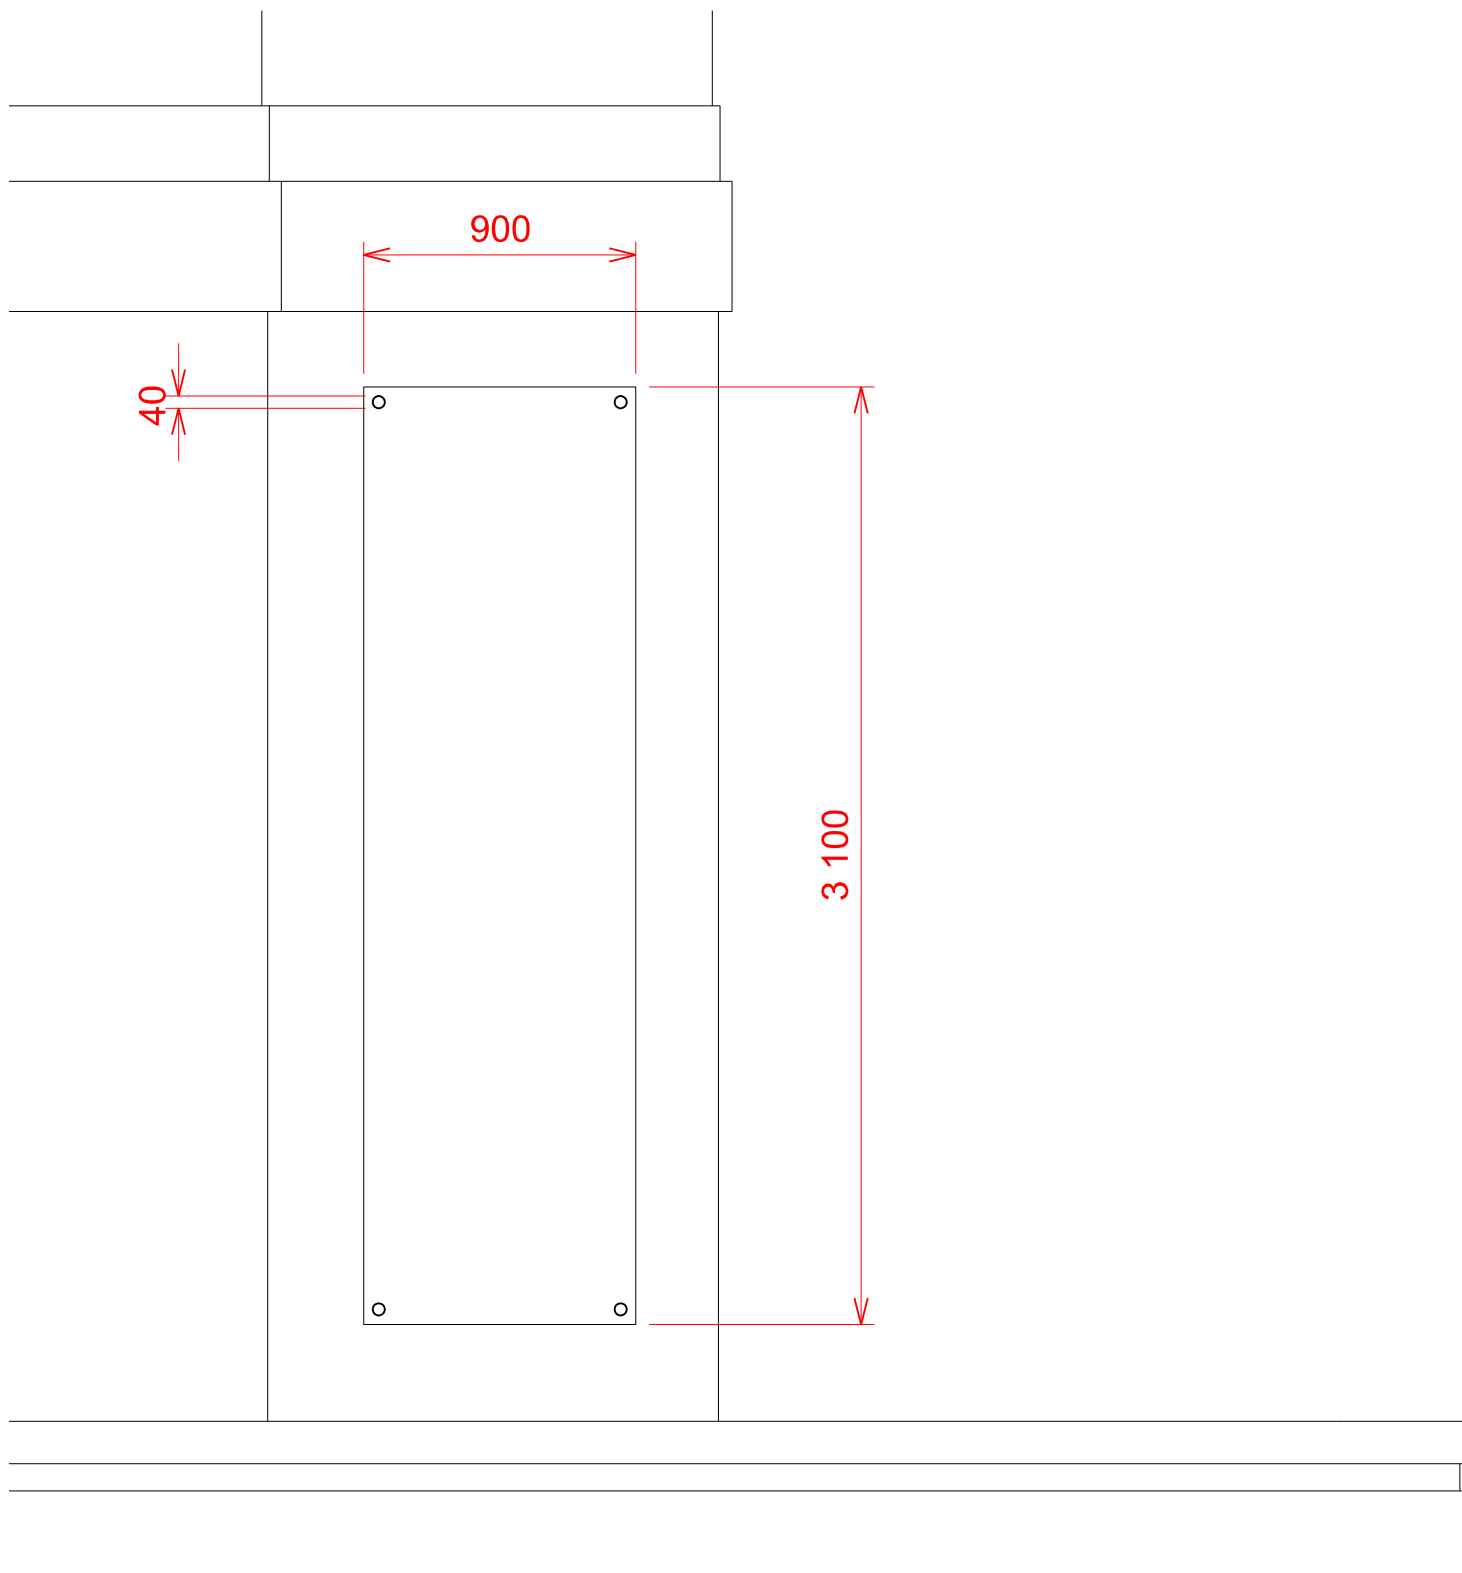

03 EXHIBITION SIGNAGE: TORRINGTON SQUARE

DO NOT SCALE

THE CONTRACTOR IS TO CHECK AND VERIFY ALL BUILDING AND SITE DIMENSIONS, LEVELS AND SEWER INVERT LEVELS AT CONNECTION POINTS BEFORE WORK STARTS.

THIS DRAWING IS TO BE READ AND CHECKED IN CONJUNCTION WITH ENGINEERS AND OTHER SPECIALIST DRAWINGS.

THE DRAWING AND THE WORKS DEPICTED ARE THE COPYRIGHT OF HAWORTH TOMPKINS LTD AND MAY NOT BE REPRODUCED EXCEPT BY WRITTEN PERMISSION.

NOTES

MINOR AMENDMENTS + WINDOW NUMBER TAGS ADDED

P1	30.10.23	PLANNING
REV	DATE	DESCRIPTION
HaworthTompkins		
33 Greenwood Place, London NW5 1LB +44 (0)20 7250 3225, www.haworthtompkins.com		
JOB	1811: WARBURG INSTITUTE	
DRG	Proposed External Signage	
DRG No	1811-HT-39-102	REV P1
SCALE	1:25@A1	DATE 10.23
DRAWN BY	SB	INSPECTED BY EF
DRAWING STATUS	PLANNING	

