



New metal safety balustrade to roof edge to allow for maintenance. Balustrade raked back at angle to match balustrade on Grape Street facade.

New metal safety balustrade to roof edge to allow for maintenance. Balustrade set back from edge of mansard roof by 1 metre to Grape Street frontage. Balustrade raked back at angle of mansard roof.

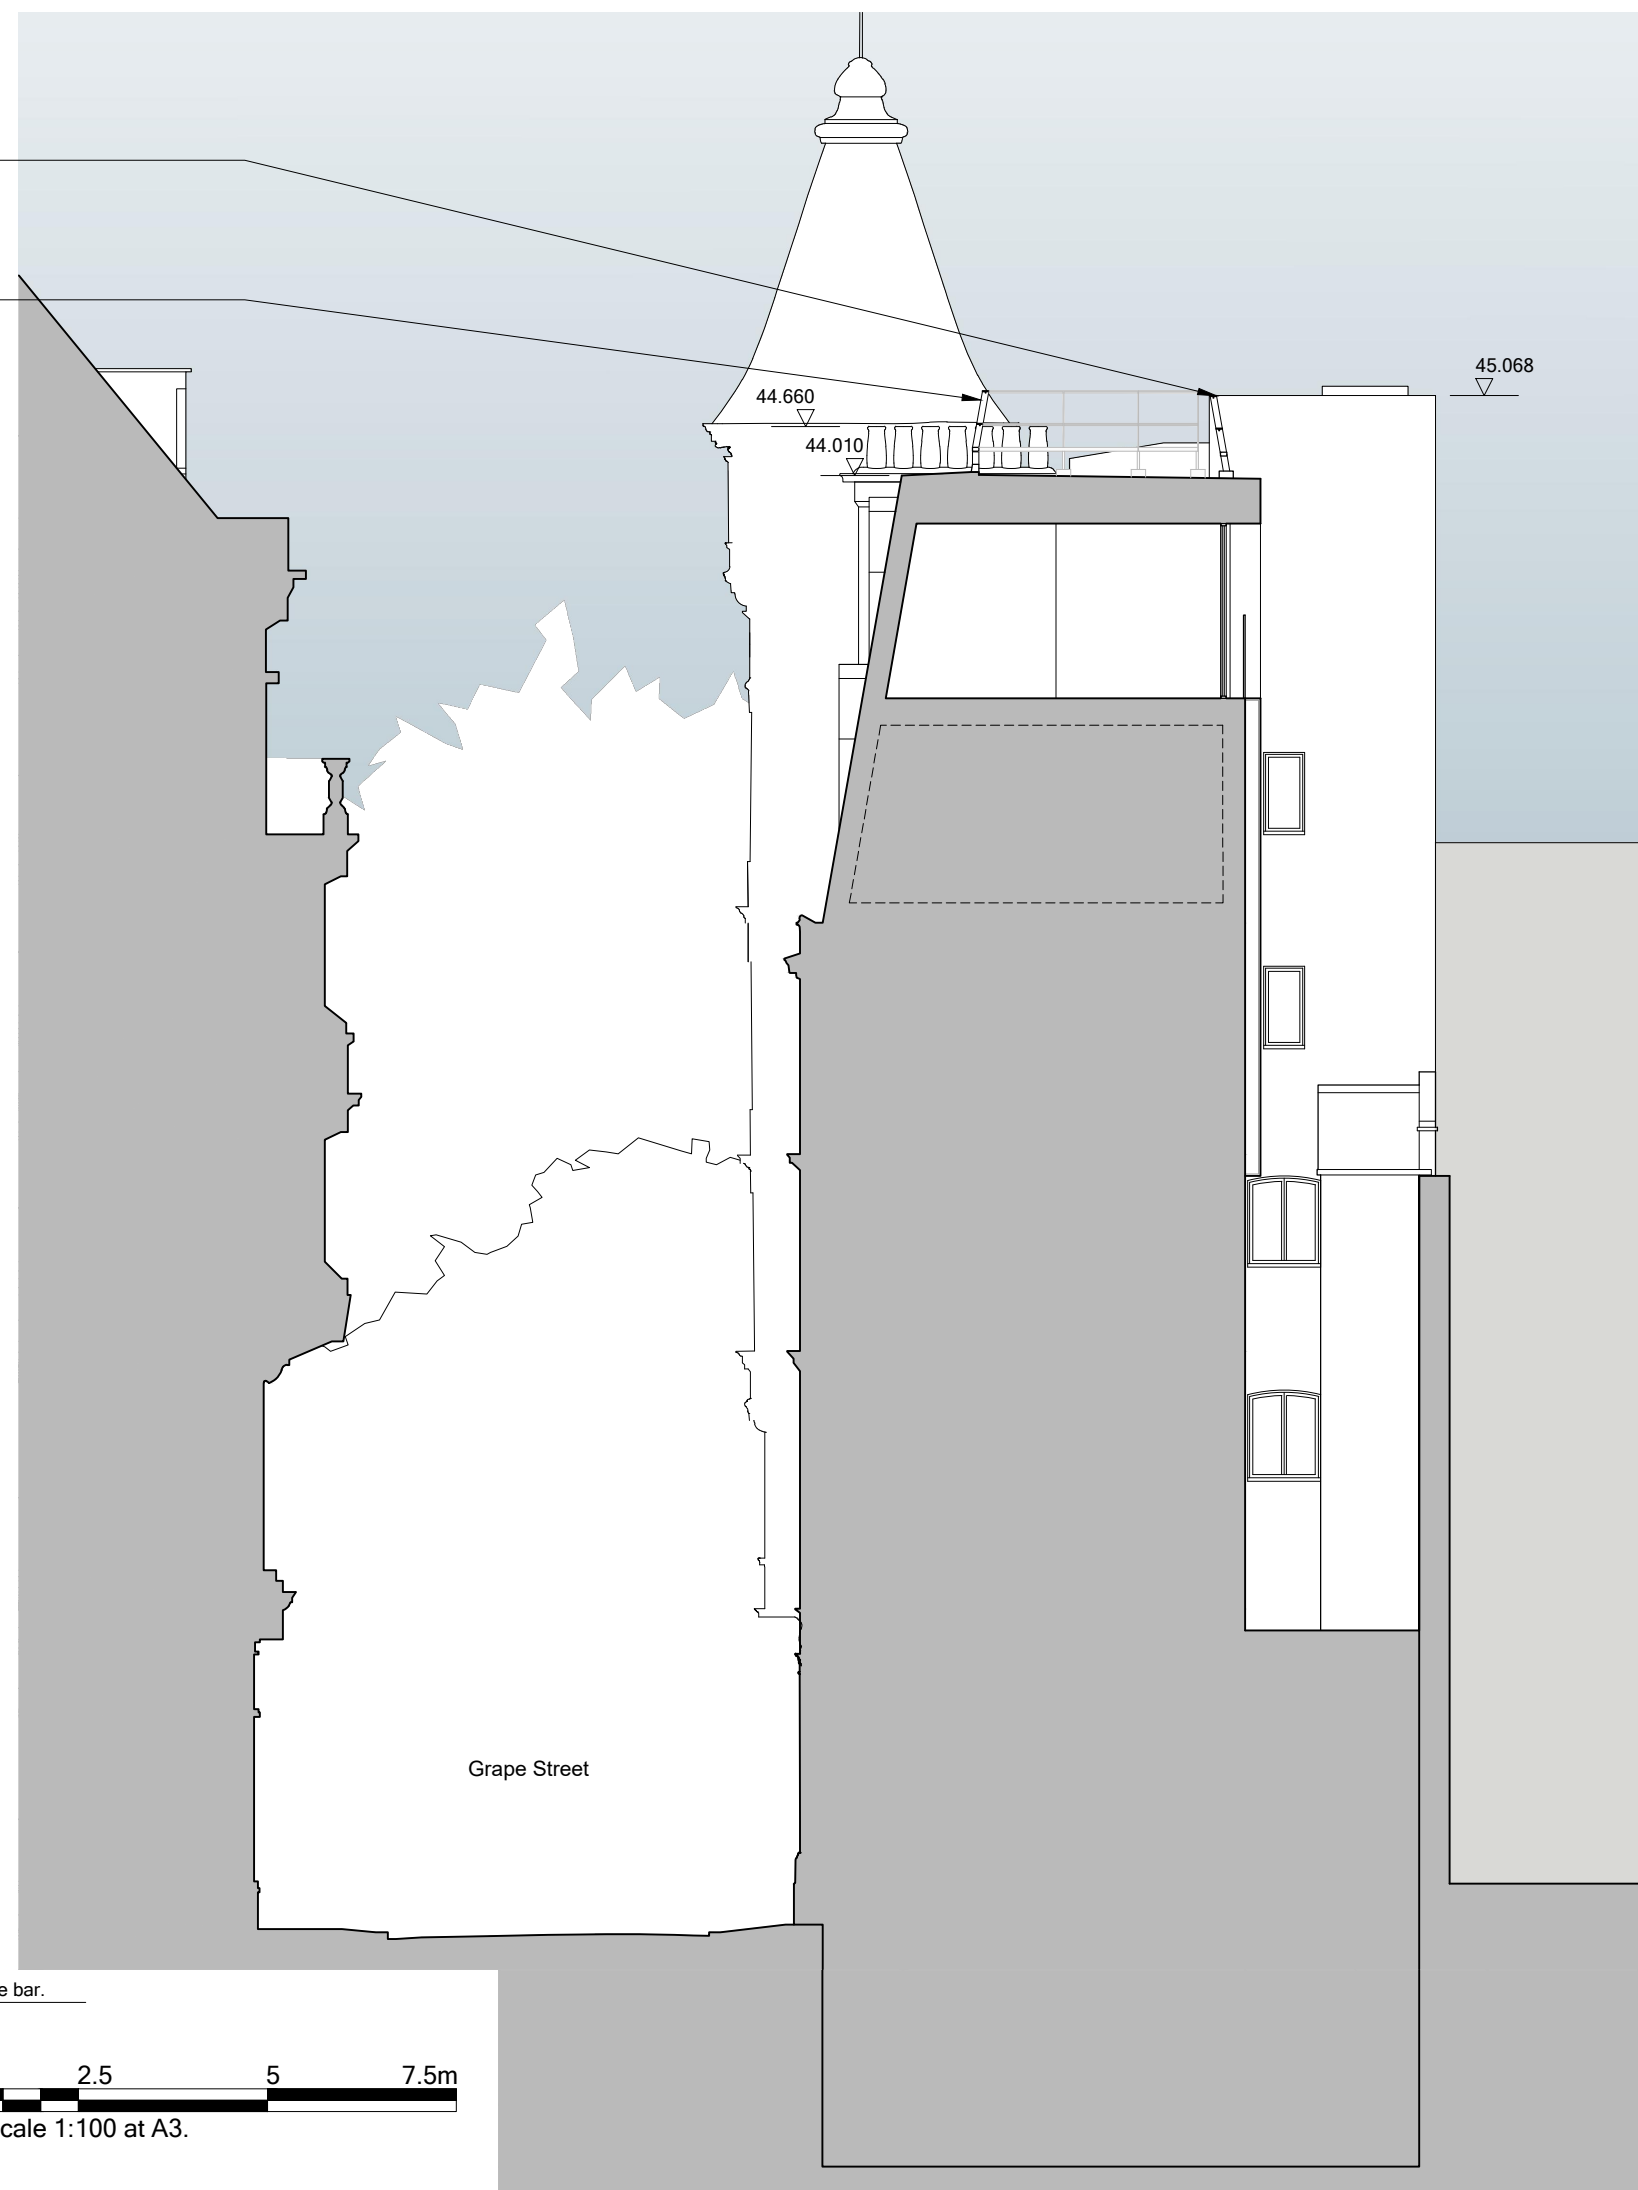

address. 11 - 13 market place . london . W1W 8AH  
www. michaeldrain.com  
t. 020 7580 1415  
f. 020 7580 1416  
registered. in england . company number . 405 7890

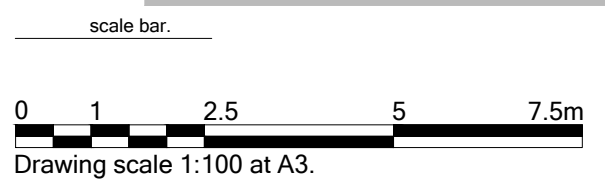

ref. \_\_\_\_\_  
291  
3 Grape Street  
London . WC2H 8DX  
title. \_\_\_\_\_  
Section  
Proposed  
scale at A3. \_\_\_\_\_  
1:100  
n°. \_\_\_\_\_  
**0-070**