




**1** Typical Section Through Internal Courtyard Perimeter Ref.07040

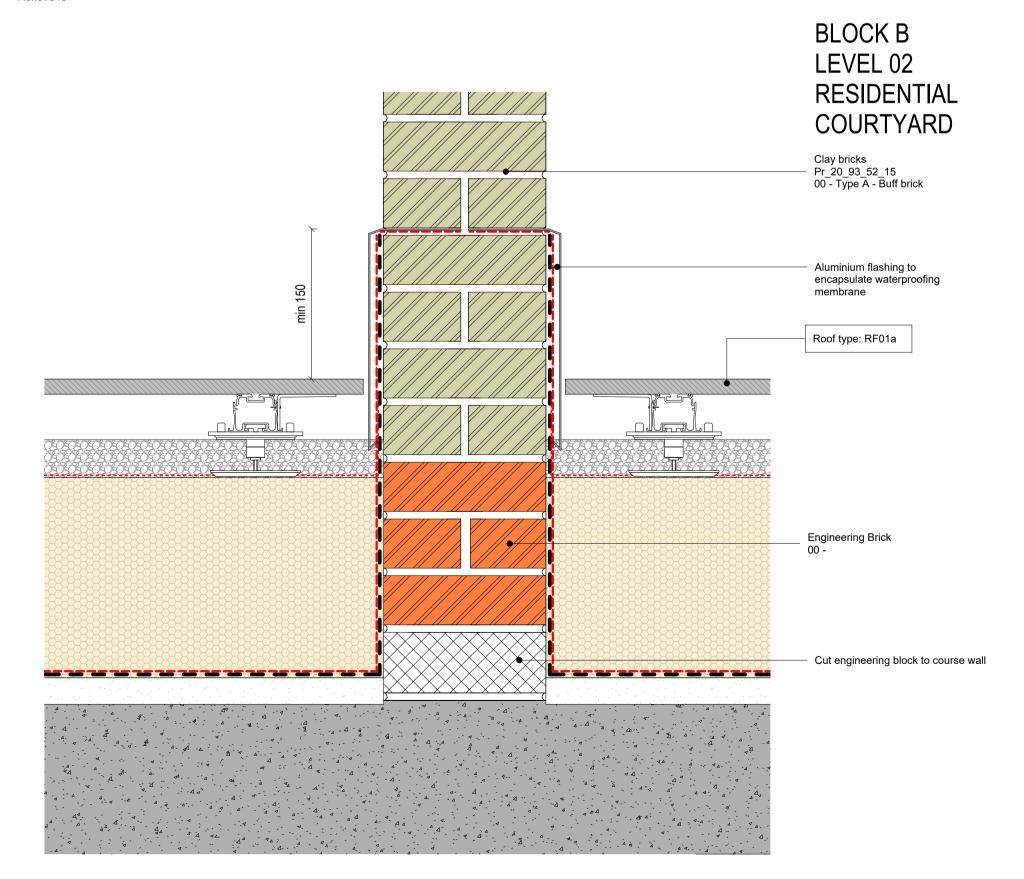

**2** Typical Section Through Internal Courtyard Perimeter at Full Height Window / Door  $\frac{1}{5}$ Ref.07040

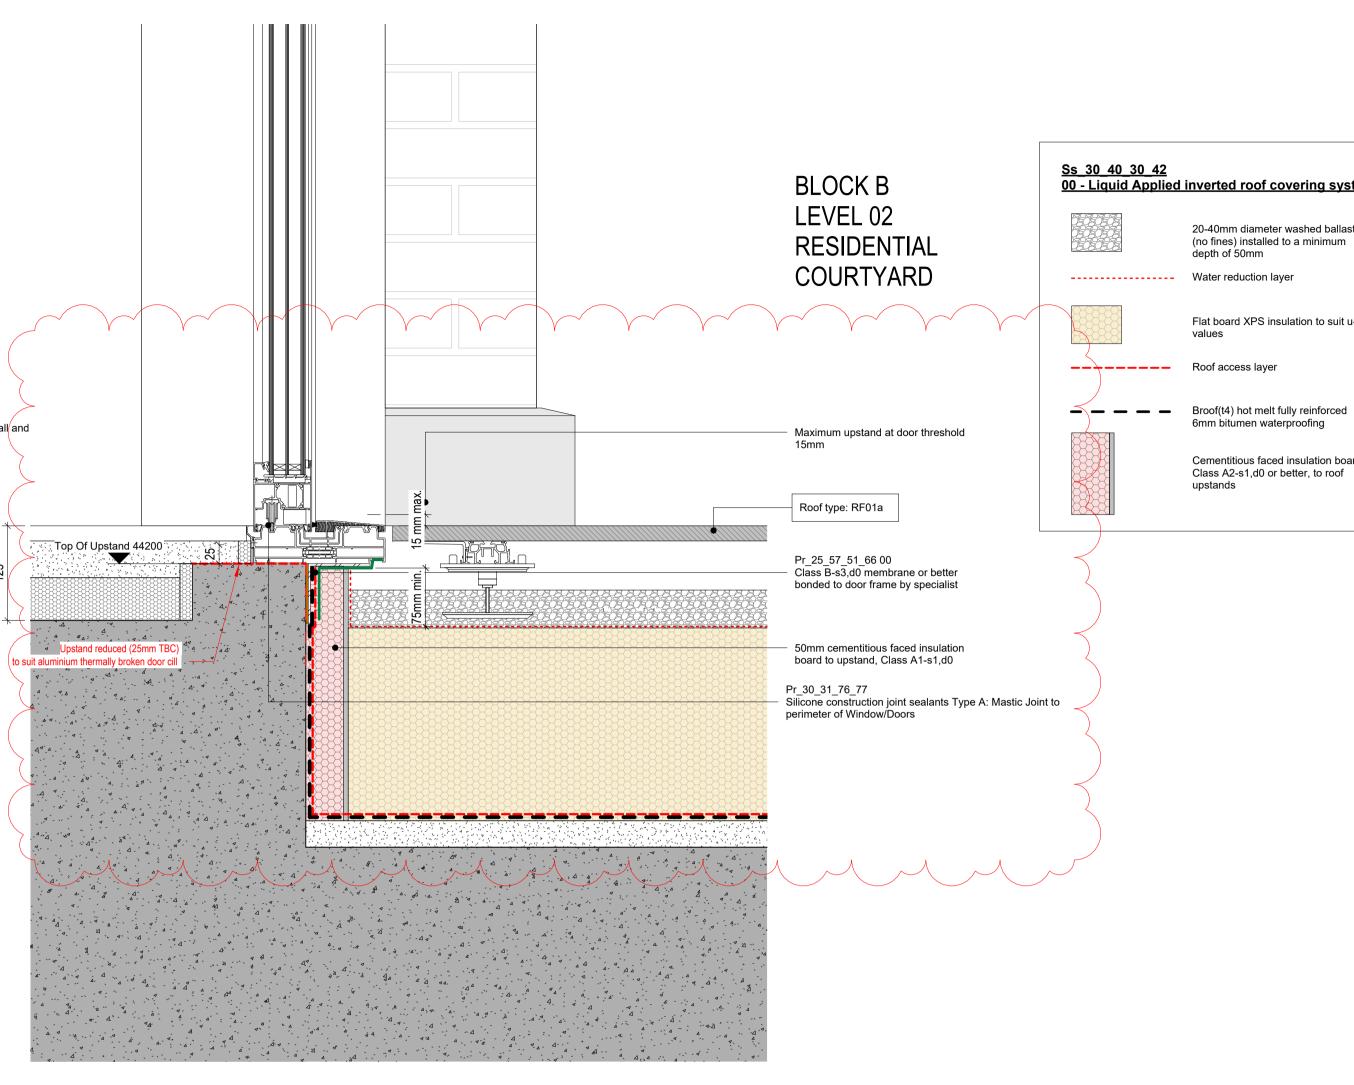

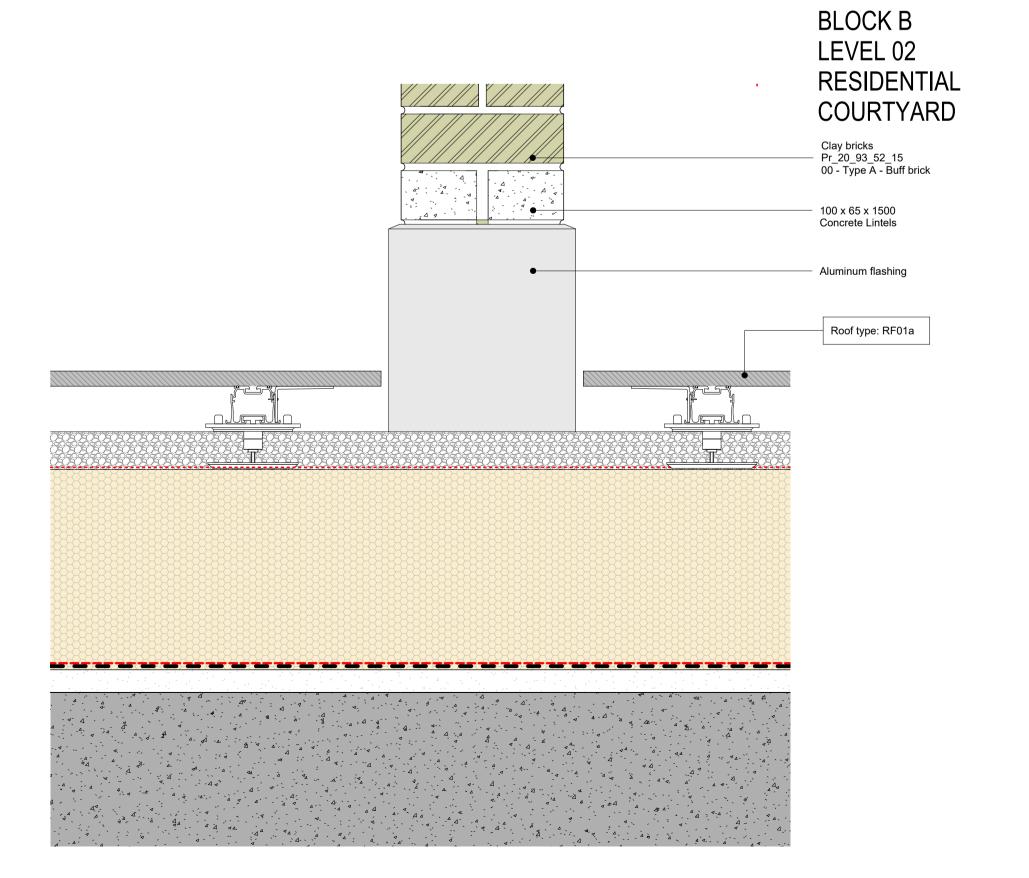

## Roofing and Waterproofing

For specification refer to: CGY00-PTA-XXX-XX-SP-AR-00010 For Green and brown roof build up details refer to Landscape Architect's information.

©Design Delivery Unite Limited This drawing is to be read in conjunction with all relevant architect's and other designers' drawings and associated specifications. Figured dimensions only are to be taken from this drawing. All dimensions are to be checked on site before any work is put in hand.

verted	roof	covering	system	

20-40mm diameter washed ballast (no fines) installed to a minimum depth of 50mm

Water reduction layer

Flat board XPS insulation to suit uvalues

6mm bitumen waterproofing

Cementitious faced insulation board. Class A2-s1,d0 or better, to roof upstands

<u>GENE</u>	RAL NOTE	<u>s</u>			
dimer struct dimer Angul whole dimer	nsions ONLY ural face gen nsions are sh ar dimensio degree. Wh	DO NOT SCAI /. If in doubt, A nerally, or to fi hown in millim ns are shown nere items are be used and	ASK! Dimens inished face eters unless in decimal de to be fabrica	ions are sho of ducts and otherwise in egrees to the ated off-site,	own t linin dica e nea site
		For design, de Structural Eng			struc
includ	ing SVP's, 0	design, detailii Gas, Water, El Ind Structural I	lectrics & Tel	ecoms etc re	
FINIS	<b>HES</b> - For e ternal Wall <sup>-</sup>	external wall fir		types refer t	to Se
		Types & Detail	rurawings		

CGY00-PTA-XXX-XX-SP-AR-00010

Ss 25 13 50 51 00 - Masonry wall leaf systems Type A - Facing Brickwork

		design				
Revision	Description	Date	Drawn	Checked		
C01	CONSTRUCTION ISSUE	24.02.23	CS	ACS		
C02	Roof waterproofing updated	06.04.23	МТ	JR		
	aluminium flashing profile amended. Target u-values added to legened.					
	schedule incorporated. Linear drainage channels omitted. Perimeter upstand dropped and					
C03	Window system Comments from StG RFI	20.07.23	MT	JR		
C04	Amended to Client change to	26.07.23	CS	ACS		



77 Endell Street London WC2H 9DZ T +44 (0)20 7240 7766 W designdeliveryunit.com

Client's Name

## St George North London Limited



Job Title Camden Goods Yard

Drawing Title Building B External Wall Details Sheet5 - Courtyard Perimeter Details

Scale As indicated @A1

Description

Practice Project No. 20226

## Client Project Code Originator Volume Level Type Role Number CGYBO-DDU-BO-ZZ-DR-A-21124

© Design Delivery Unit Ltd retain copyright of this drawing. It may not be copied, altered or reproduced in any way without their written authority.

## CONSTRUCTION

For roof types, roof build ups and roof details refer to 27 Series.

Previous Drawing Number CGYB0 - PTA - ZZZ - ZZ - DR - A - 21124 Last Revision Issued by SGNL, Date 23.09.22