


1 Typical Moment Frame Head Detail at Dropped Beam
1 : 5
Ref.05207

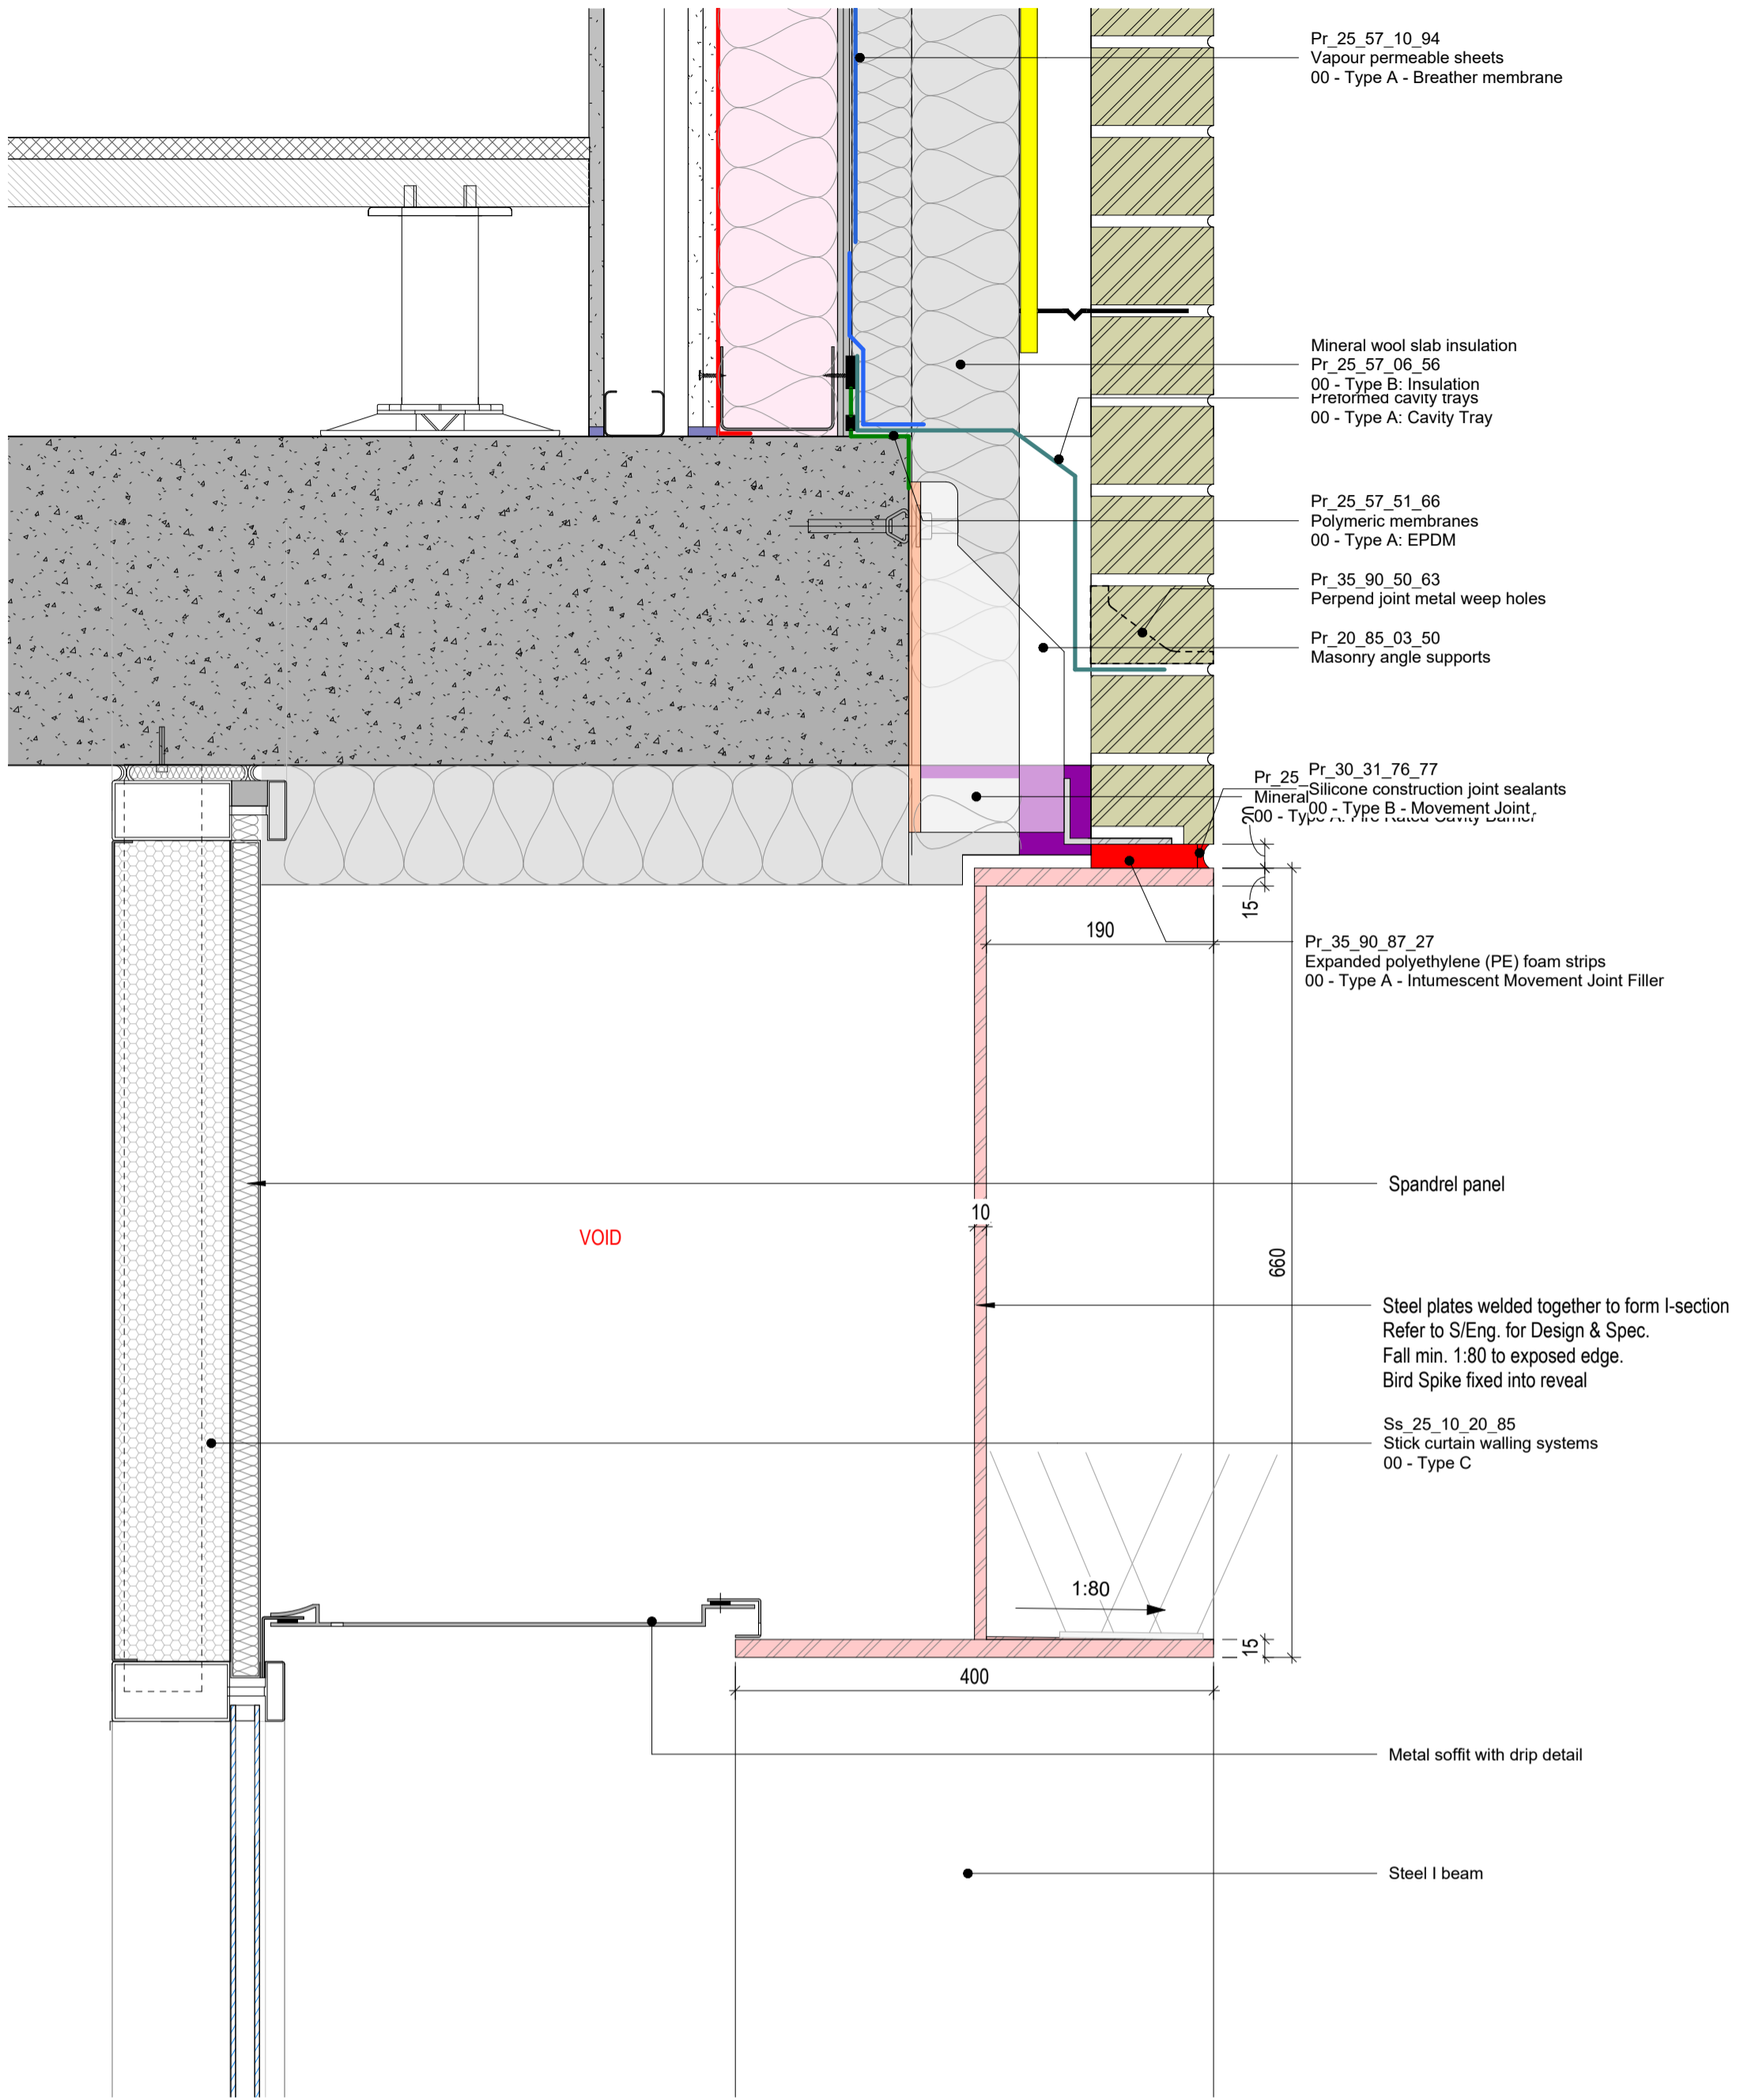

2 Typical Moment Frame Head Detail
1 : 5
Ref.05207

©Design Delivery Unite Limited
This drawing is to be read in conjunction with all relevant architect's and other designers' drawings and associated specifications. Figured dimensions only are to be taken from this drawing. All dimensions are to be checked on site before any work is put in hand.

GENERAL NOTES

SETTING OUT - DO NOT SCALE from this drawing, use figured dimensions ONLY. If in doubt, ASK! Dimensions are shown to structural face generally, or to finished face of ducts and lining. All dimensions are shown in millimeters unless otherwise indicated. Angular dimensions are shown in decimal degrees to the nearest whole degree. Where items are to be fabricated off-site, site dimensions are to be used and confirmed prior to ordering or manufacturing.

STRUCTURAL - For design, detailing and setting out of structural elements refer to Structural Engineers drawings.

SERVICES - For design, detailing & setting out of services, including SVP's, Gas, Water, Electrics & Telecoms etc refer to M&E Engineers and Structural Engineers drawings.

FINISHES - For external wall finishes & wall types refer to Series 21 External Wall Types & Detail drawings

All information on this drawing must be read in conjunction with relevant series and specifications.

Brickwork and Blockwork

For elements of facade refer to hyperlinks with specification document:

CGY00-PTA-XXX-XX-SP-AR-00010

Ss_25_13_50_51
00 - Masonry wall leaf systems Type A - Facing Brickwork

Revision	Description	Date	Drawn	Checked
C01	CONSTRUCTION ISSUE	24.02.23	CS	ACS

design
delivery
unit

77 Endell Street
London WC2H 9DZ
T +44 (0)20 7240 7766
W designdeliveryunit.com

Client's Name
St George North London Limited



Job Title
Camden Goods Yard

Drawing Title
Building B External Wall Details Sheet4
- Moment Frame Detail

Scale
1 : 5 @A1
Practice Project No.
20226

Client Project Code	Originator	Volume	Level	Type	Role	Number
CGYB0-DDU-B0-ZZ-DR-A-21123						
Description						Rev
CONSTRUCTION						C01

Previous Drawing Number
CGYB0 - PTA - ZZZ - ZZ - DR - AR - 21123
Last Revision
Issued by SGNL, Date 30.09.22