

GENERAL NOTES

SETTING OUT - DO NOT SCALE from this drawing, use figured dimensions ONLY. If in doubt, ASK! Dimensions are shown to structural face generally, or to finished face of ducts and lining. All dimensions are shown in millimeters unless otherwise indicated. Angular dimensions are shown in decimal degrees to the nearest whole degree. Where items are to be fabricated off-site, site dimensions are to be used and confirmed prior to ordering or manufacturing.

STRUCTURAL - For design, detailing and setting out of structural elements refer to Structural Engineers drawings.

SERVICES - For design, detailing & setting out of services, including SVP's, Gas, Water, Electrics & Telecoms etc refer to M&E Engineers and Structural Engineers drawings.

FINISHES - For external wall finishes & wall types refer to Series 21 External Wall Types & Detail drawings

All information on this drawing must be read in conjunction with relevant series and specifications.

Brickwork and Blockwork

For elements of facade refer to hyperlinks with specification document:

CGY00-PTA-XXX-XX-SP-AR-00010

Ss_25_13_50_51
00 - Masonry wall leaf systems Type A - Facing Brickwork

C02	Amended to Client change to Window system	26.07.23	CS	ACS
C01	CONSTRUCTION ISSUE	24.02.23	CS	ACS
Revision	Description	Date	Drawn	Checked

design
delivery
unit

77 Endell Street
London WC2H 9DZ
T + 44 (0)20 7240 7766
W designdeliveryunit.com

Client's Name
St George North London Limited




Job Title
Camden Goods Yard

Drawing Title
**Building B External Wall Details Sheet2
- Movement Joint Detail**


Scale
1 : 5 @A1

Practice Project No.
20226


Client Project Code	Originator	Volume	Level	Type	Role	Number
CGYB0 - PTA - ZZZ - ZZ - DR - A - 21121						
CGYB0-DDU-B0-ZZ-DR-A-21121						
Description						
CONSTRUCTION						
Rev						
C02						

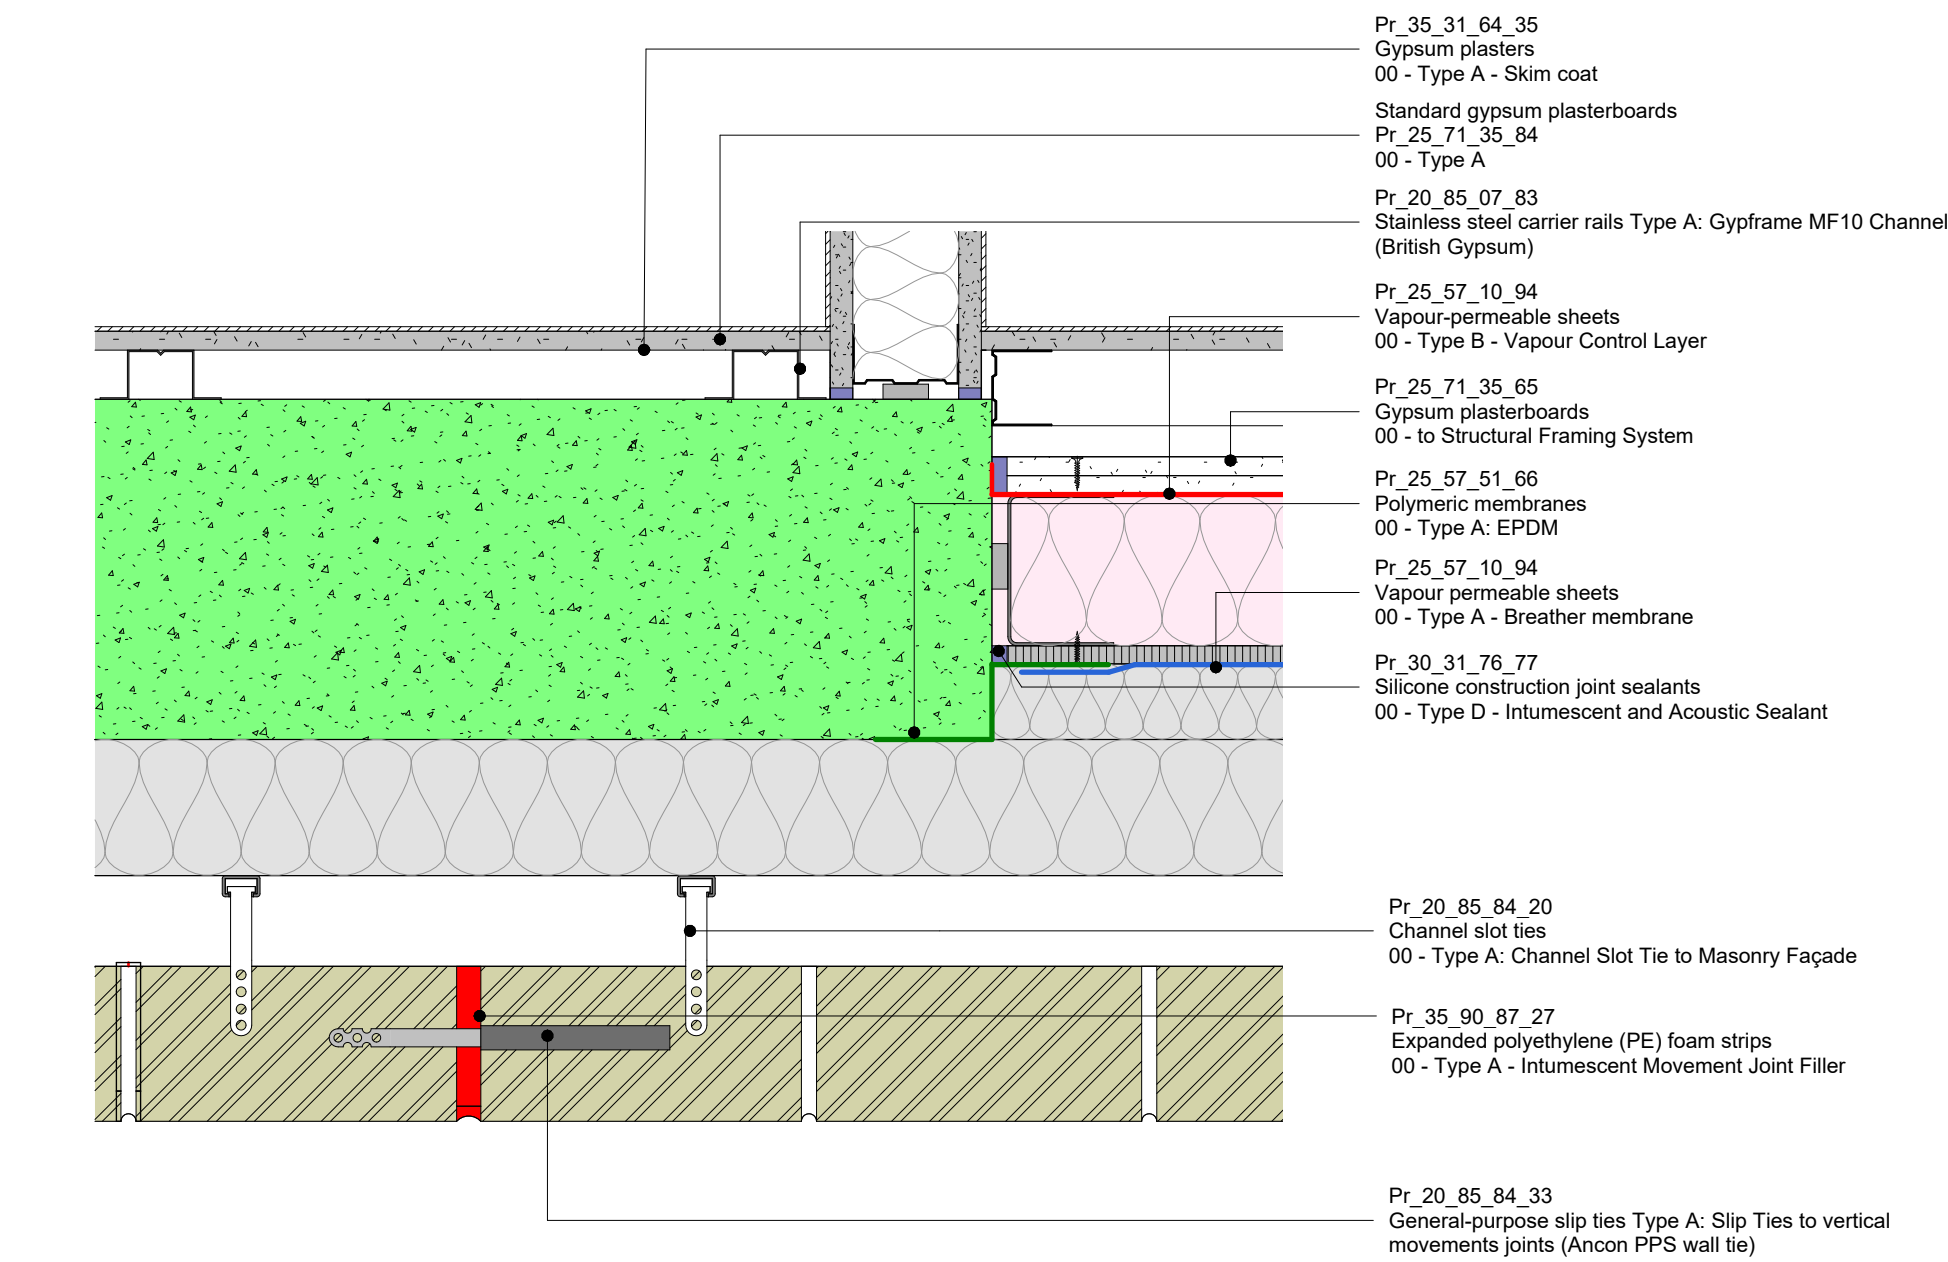


1 Movement Joint Detail
to Wall Type EW02A+B + Internal lining PTA-LW-04
1 : 5
Ref.07031

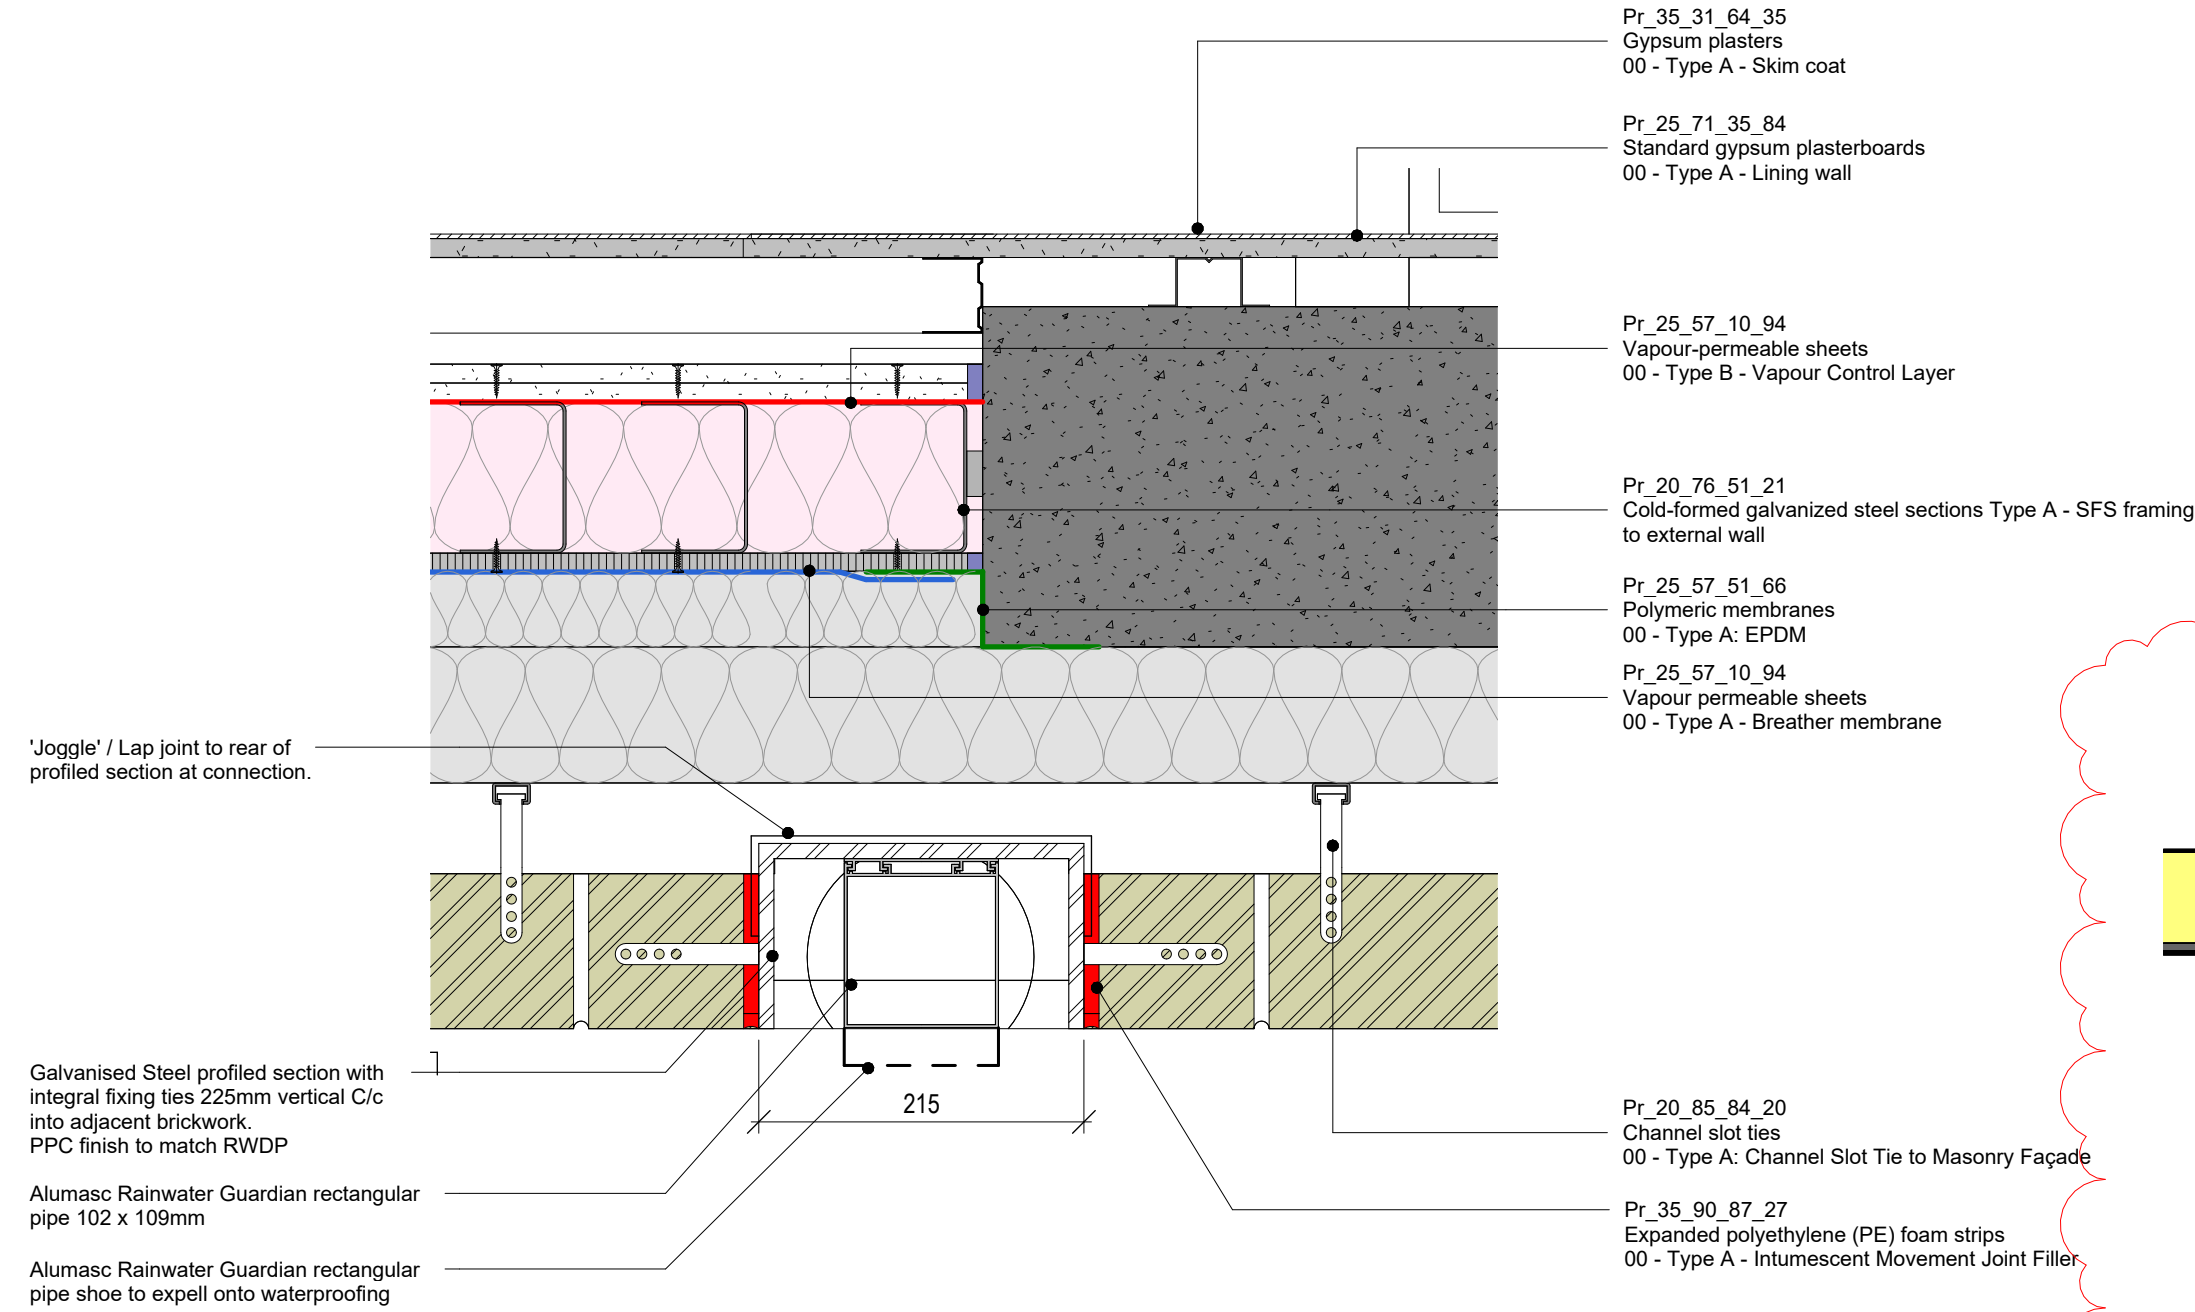


4 Typical recessed downpipe detail
1 : 5
Ref.07041

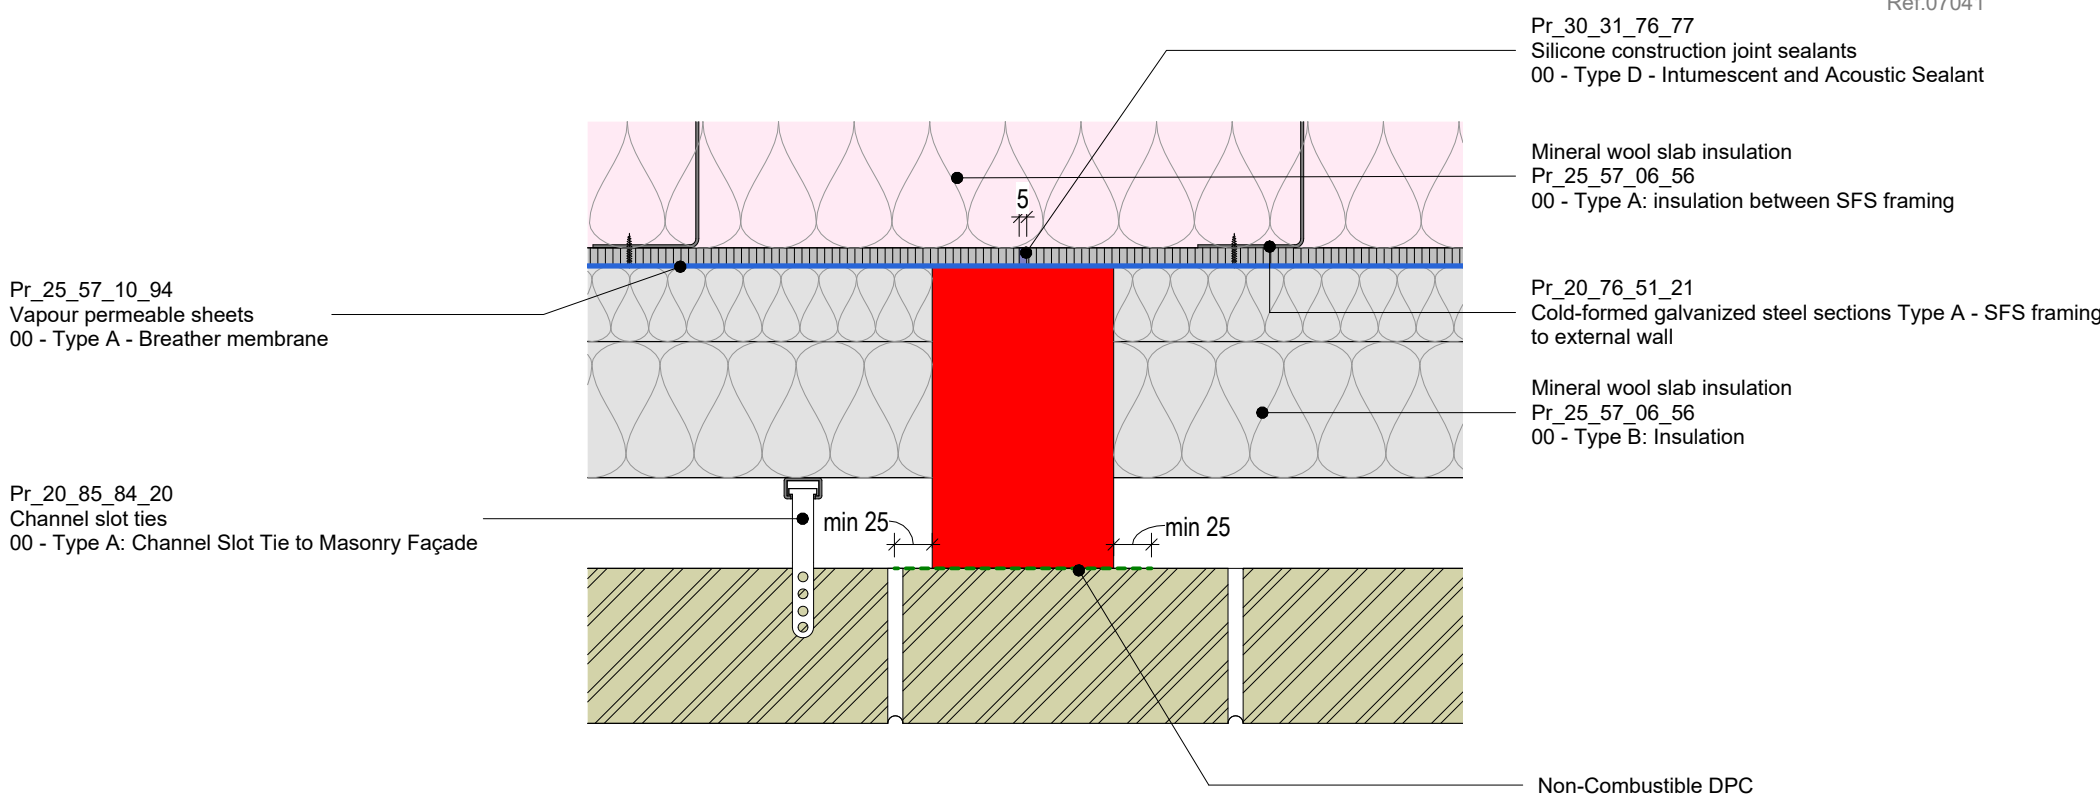


8 Typical Vertical Cavity Barrier
1 : 5
Ref.07039

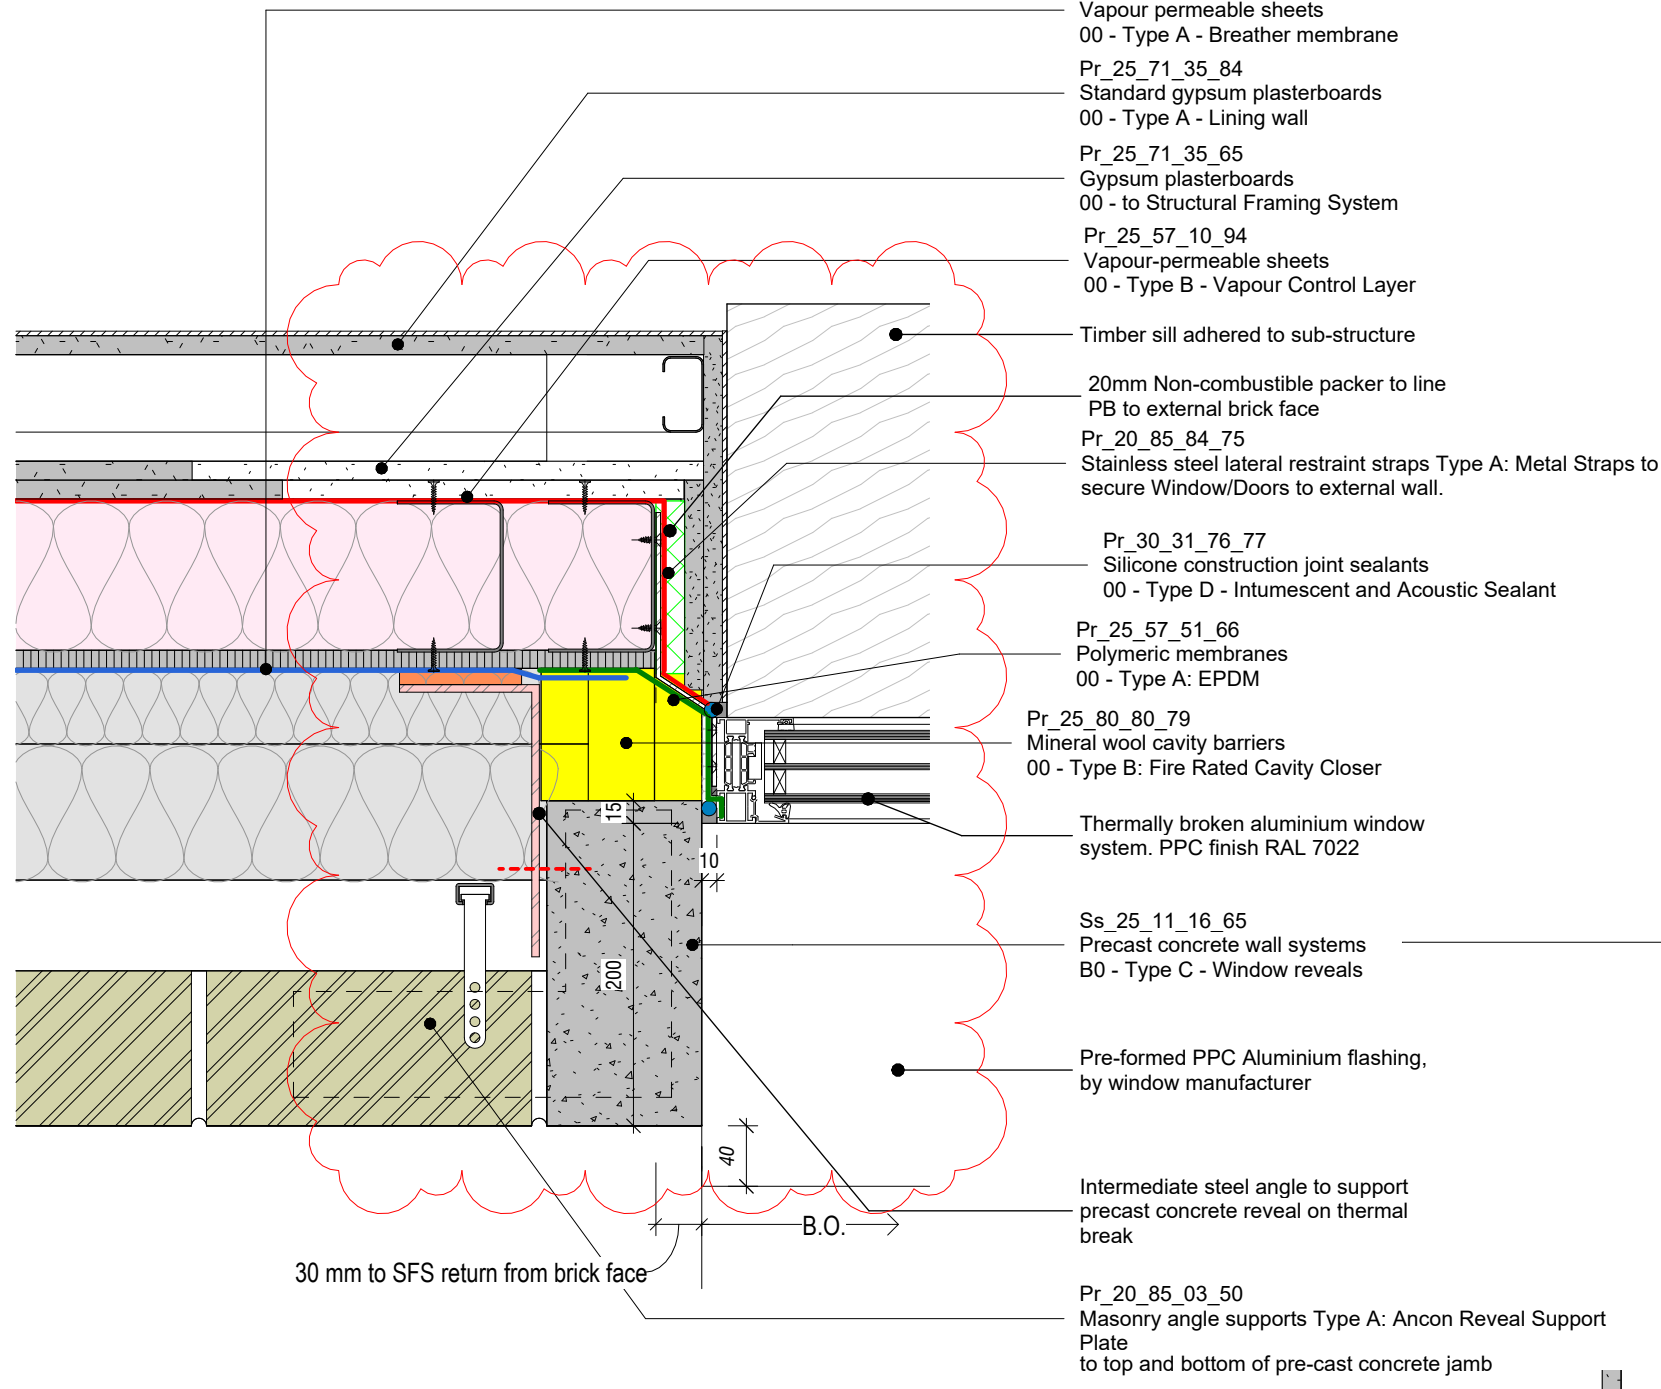


2 Window jamb detail with precast concrete jamb
to Wall Type EW02A
1 : 5
Ref.07039

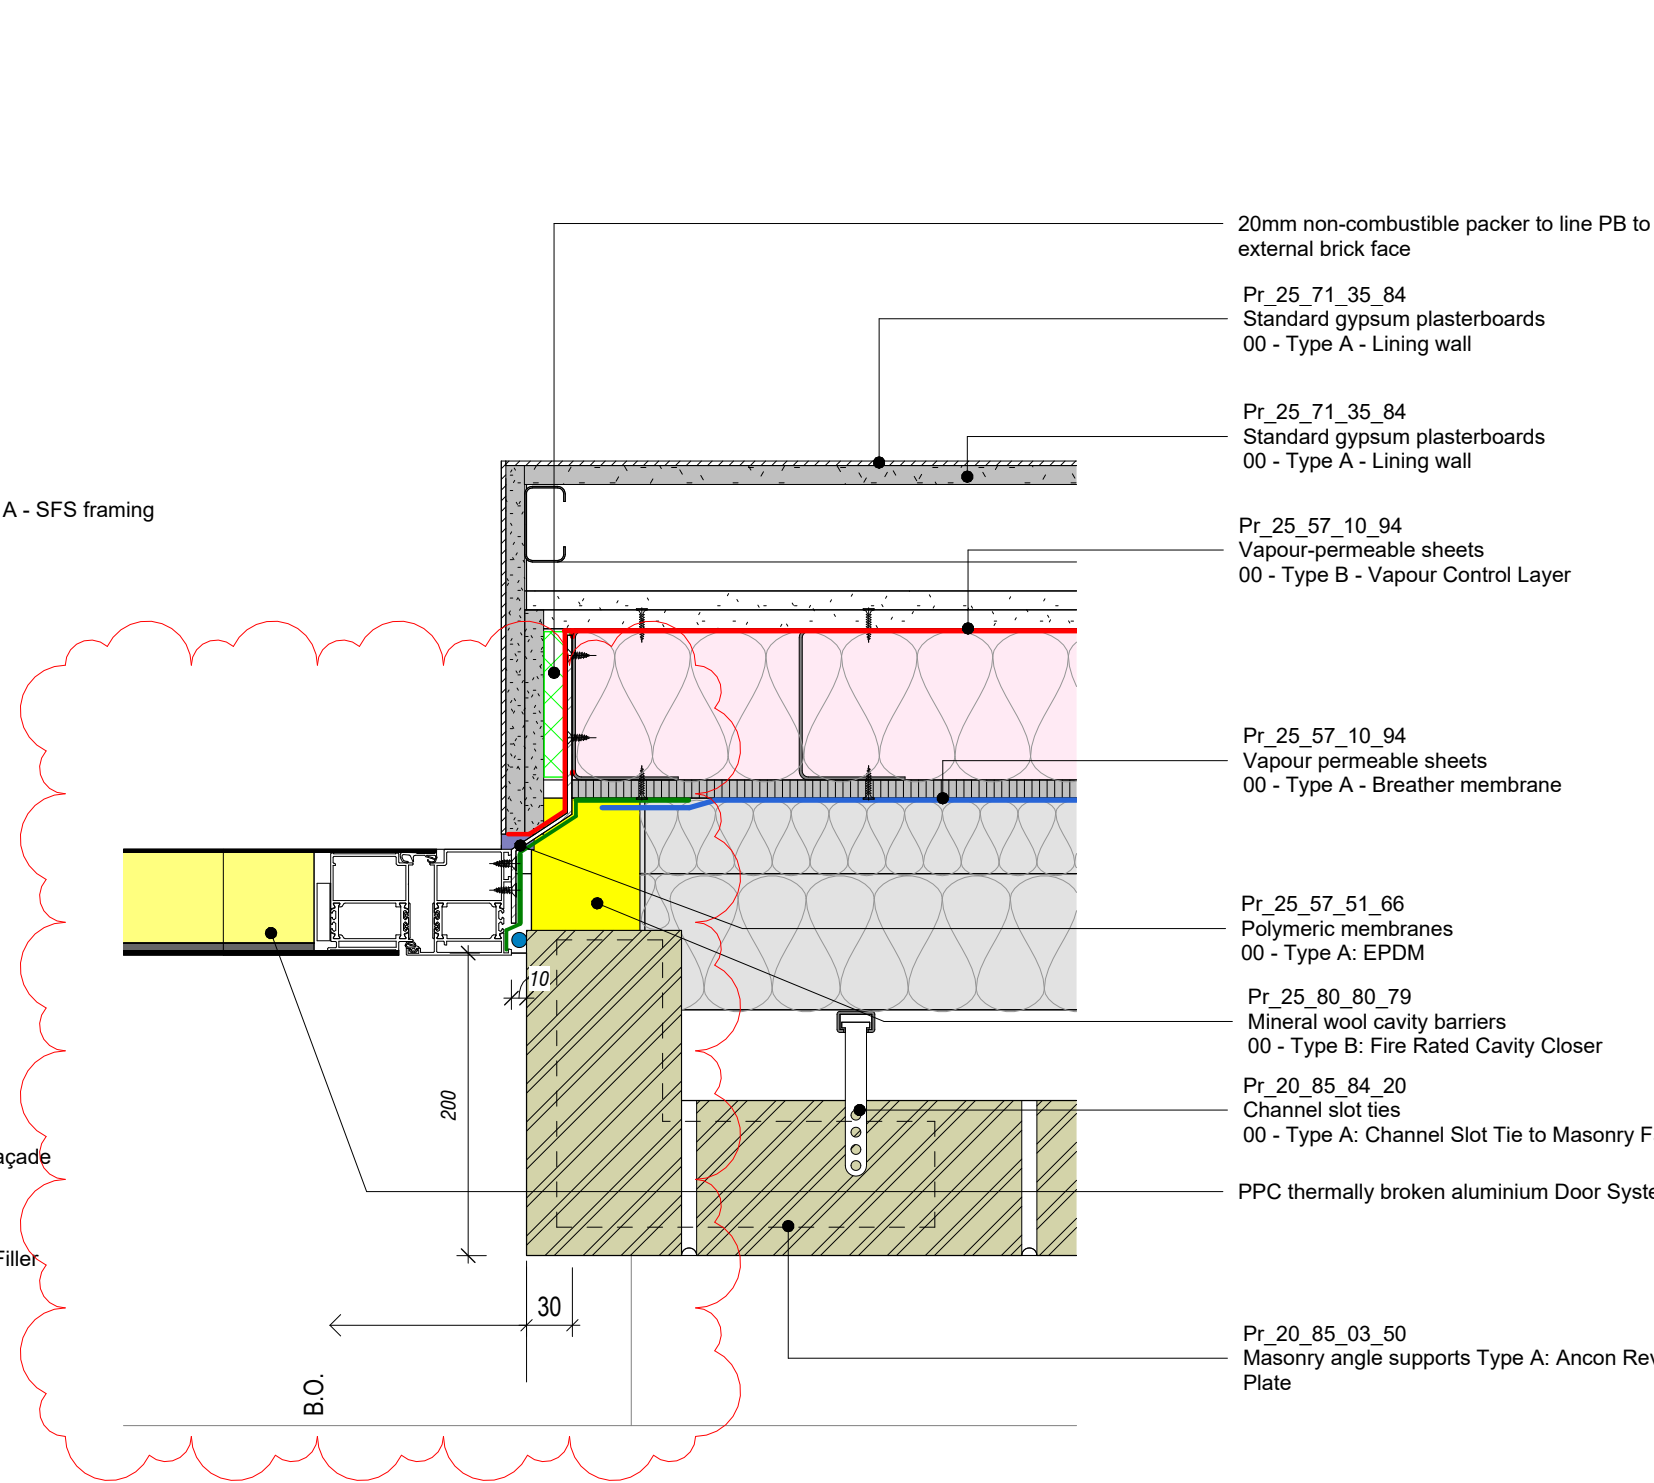

5 Typical Deck Access Flat Entrance Door Jamb
1 : 5
Ref.07041

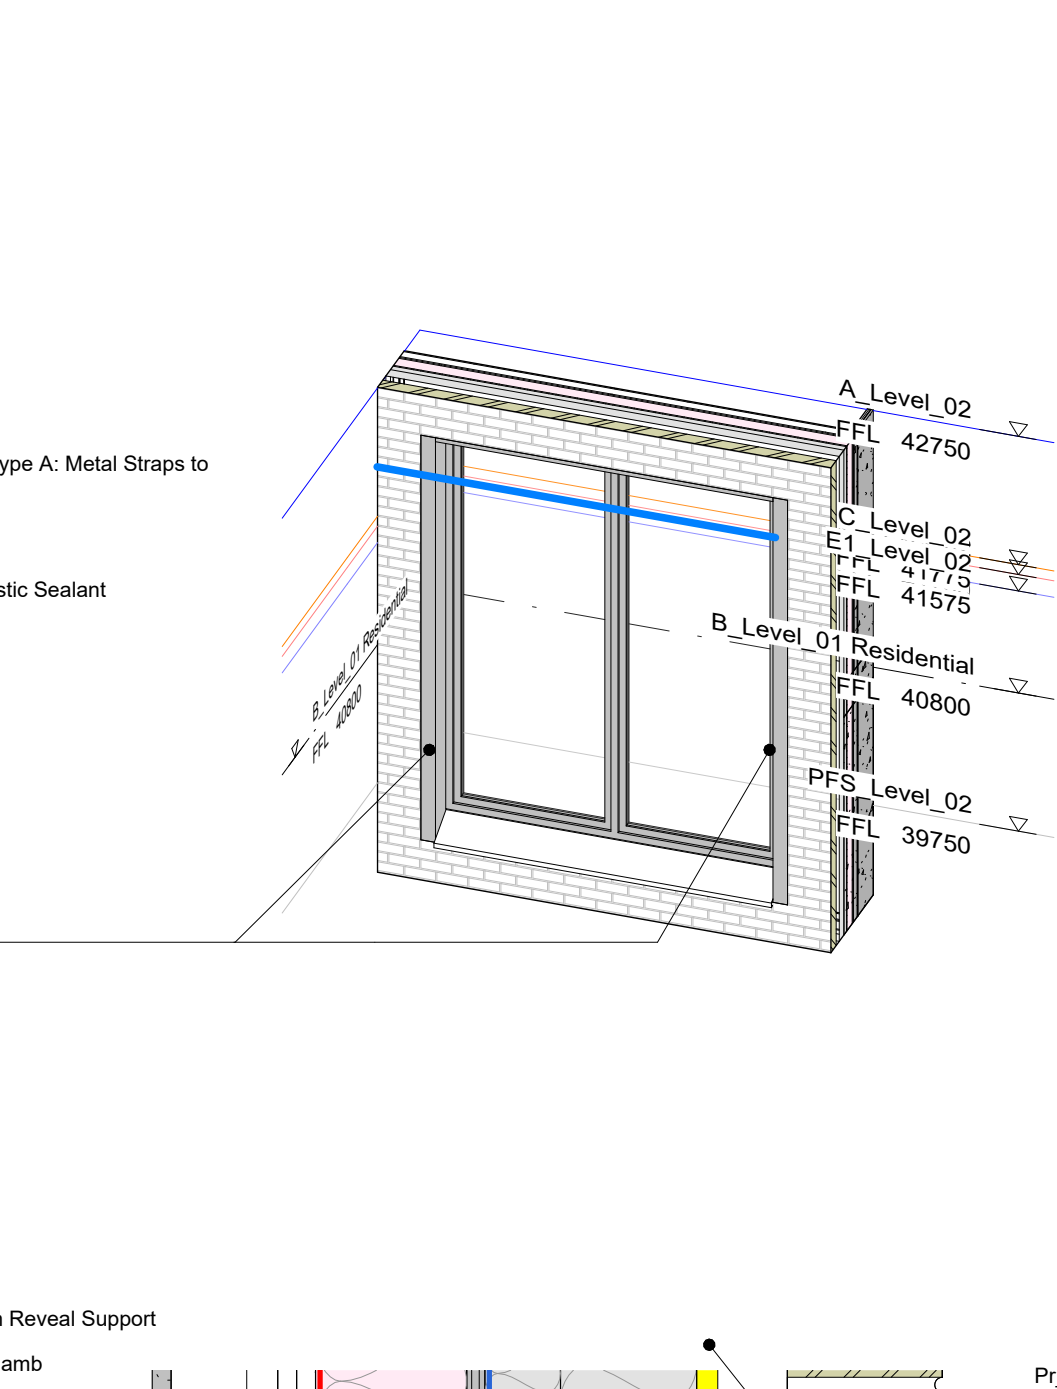

6 Typical Masonry Support Detail
1 : 5
Ref.07031

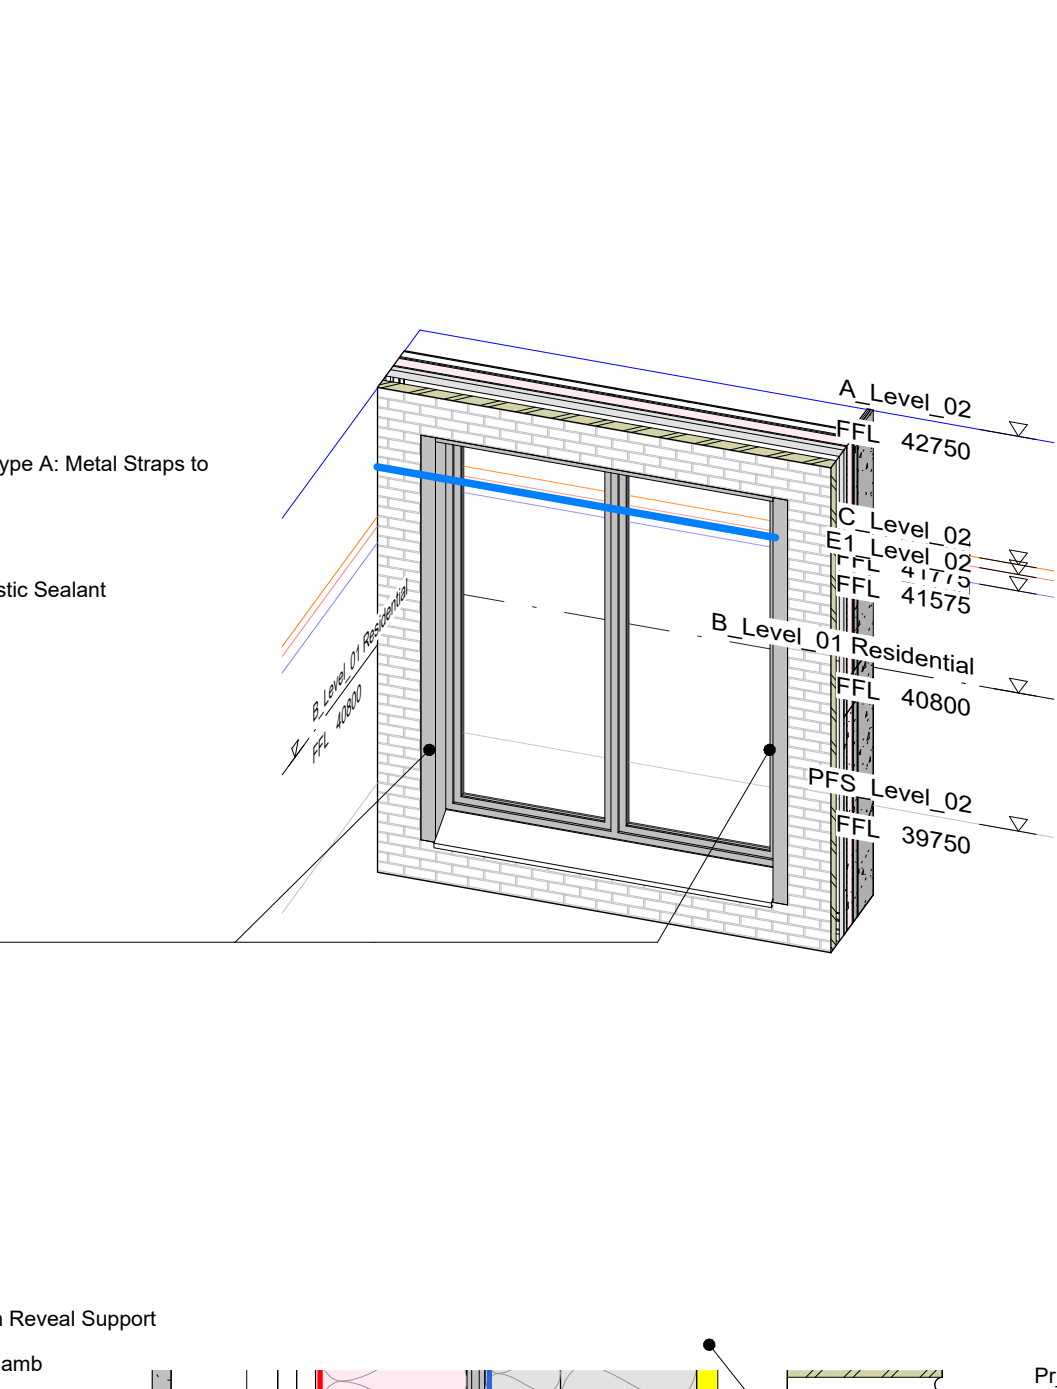

7 Typical Masonry Support Detail at Column
1 : 5
Ref.07031

Previous Drawing Number
CGYB0 - PTA - ZZZ - ZZ - DR - A - 21121
Last Revision
P1, Preliminary Issue, 10.06.22