



**GENERAL NOTES**

**SETTING OUT - DO NOT SCALE** from this drawing, use figured dimensions ONLY. If in doubt, ASK! Dimensions are shown to structural face generally, or to finished face of ducts and lining. All dimensions are shown in millimeters unless otherwise indicated. Angular dimensions are shown in decimal degrees to the nearest whole degree. Where items are to be fabricated off-site, site dimensions are to be used and confirmed prior to ordering or manufacturing.

**STRUCTURAL** - For design, detailing and setting out of structural elements refer to Structural Engineers drawings.

**SERVICES** - For design, detailing & setting out of services, including SVP's, Gas, Water, Electrics & Telecoms etc refer to M&E Engineers and Structural Engineers drawings.

**FINISHES** - For external wall finishes & wall types refer to Series 21 External Wall Types & Detail drawings


All information on this drawing must be read in conjunction with relevant series and specifications.

**Brickwork and Blockwork**

For elements of facade refer to hyperlinks with specification document:


CGY00-PTA-XXX-XX-SP-AR-00010

Ss\_25\_13\_50\_51  
 00 - Masonry wall leaf systems Type A - Facing Brickwork

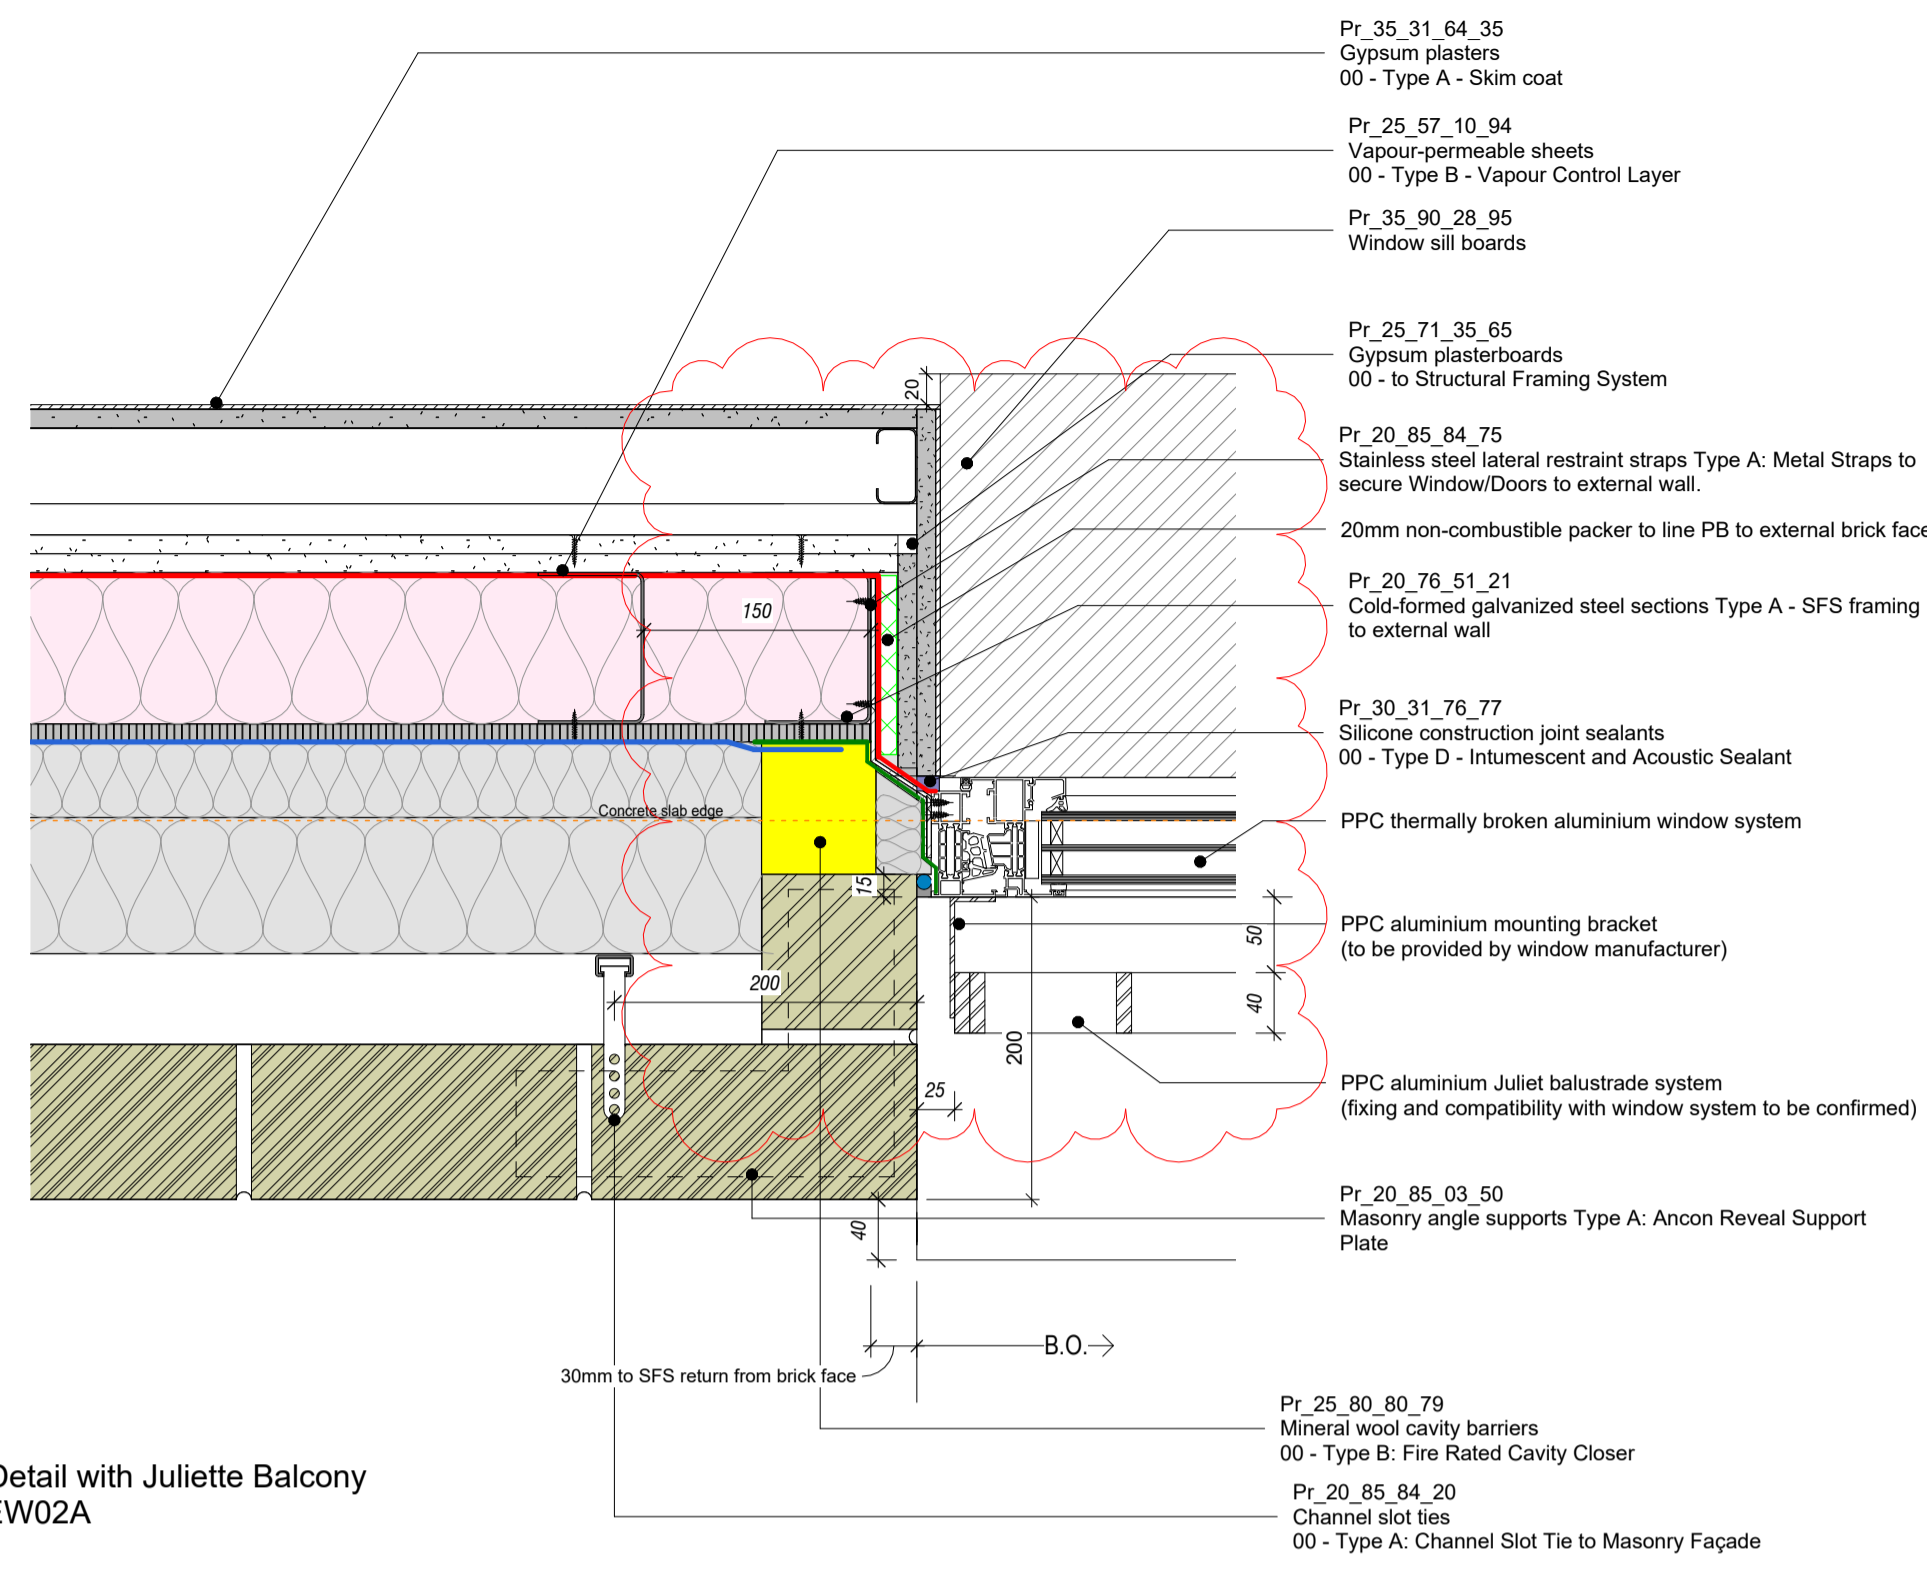


**1** Window Jamb Detail with Juliette Balcony to Wall Type - EW02A  
 1:5  
 Ref.07031


Note: Juliette balconies to be fixed to aluminium window frame - this detail is based on composite window frames

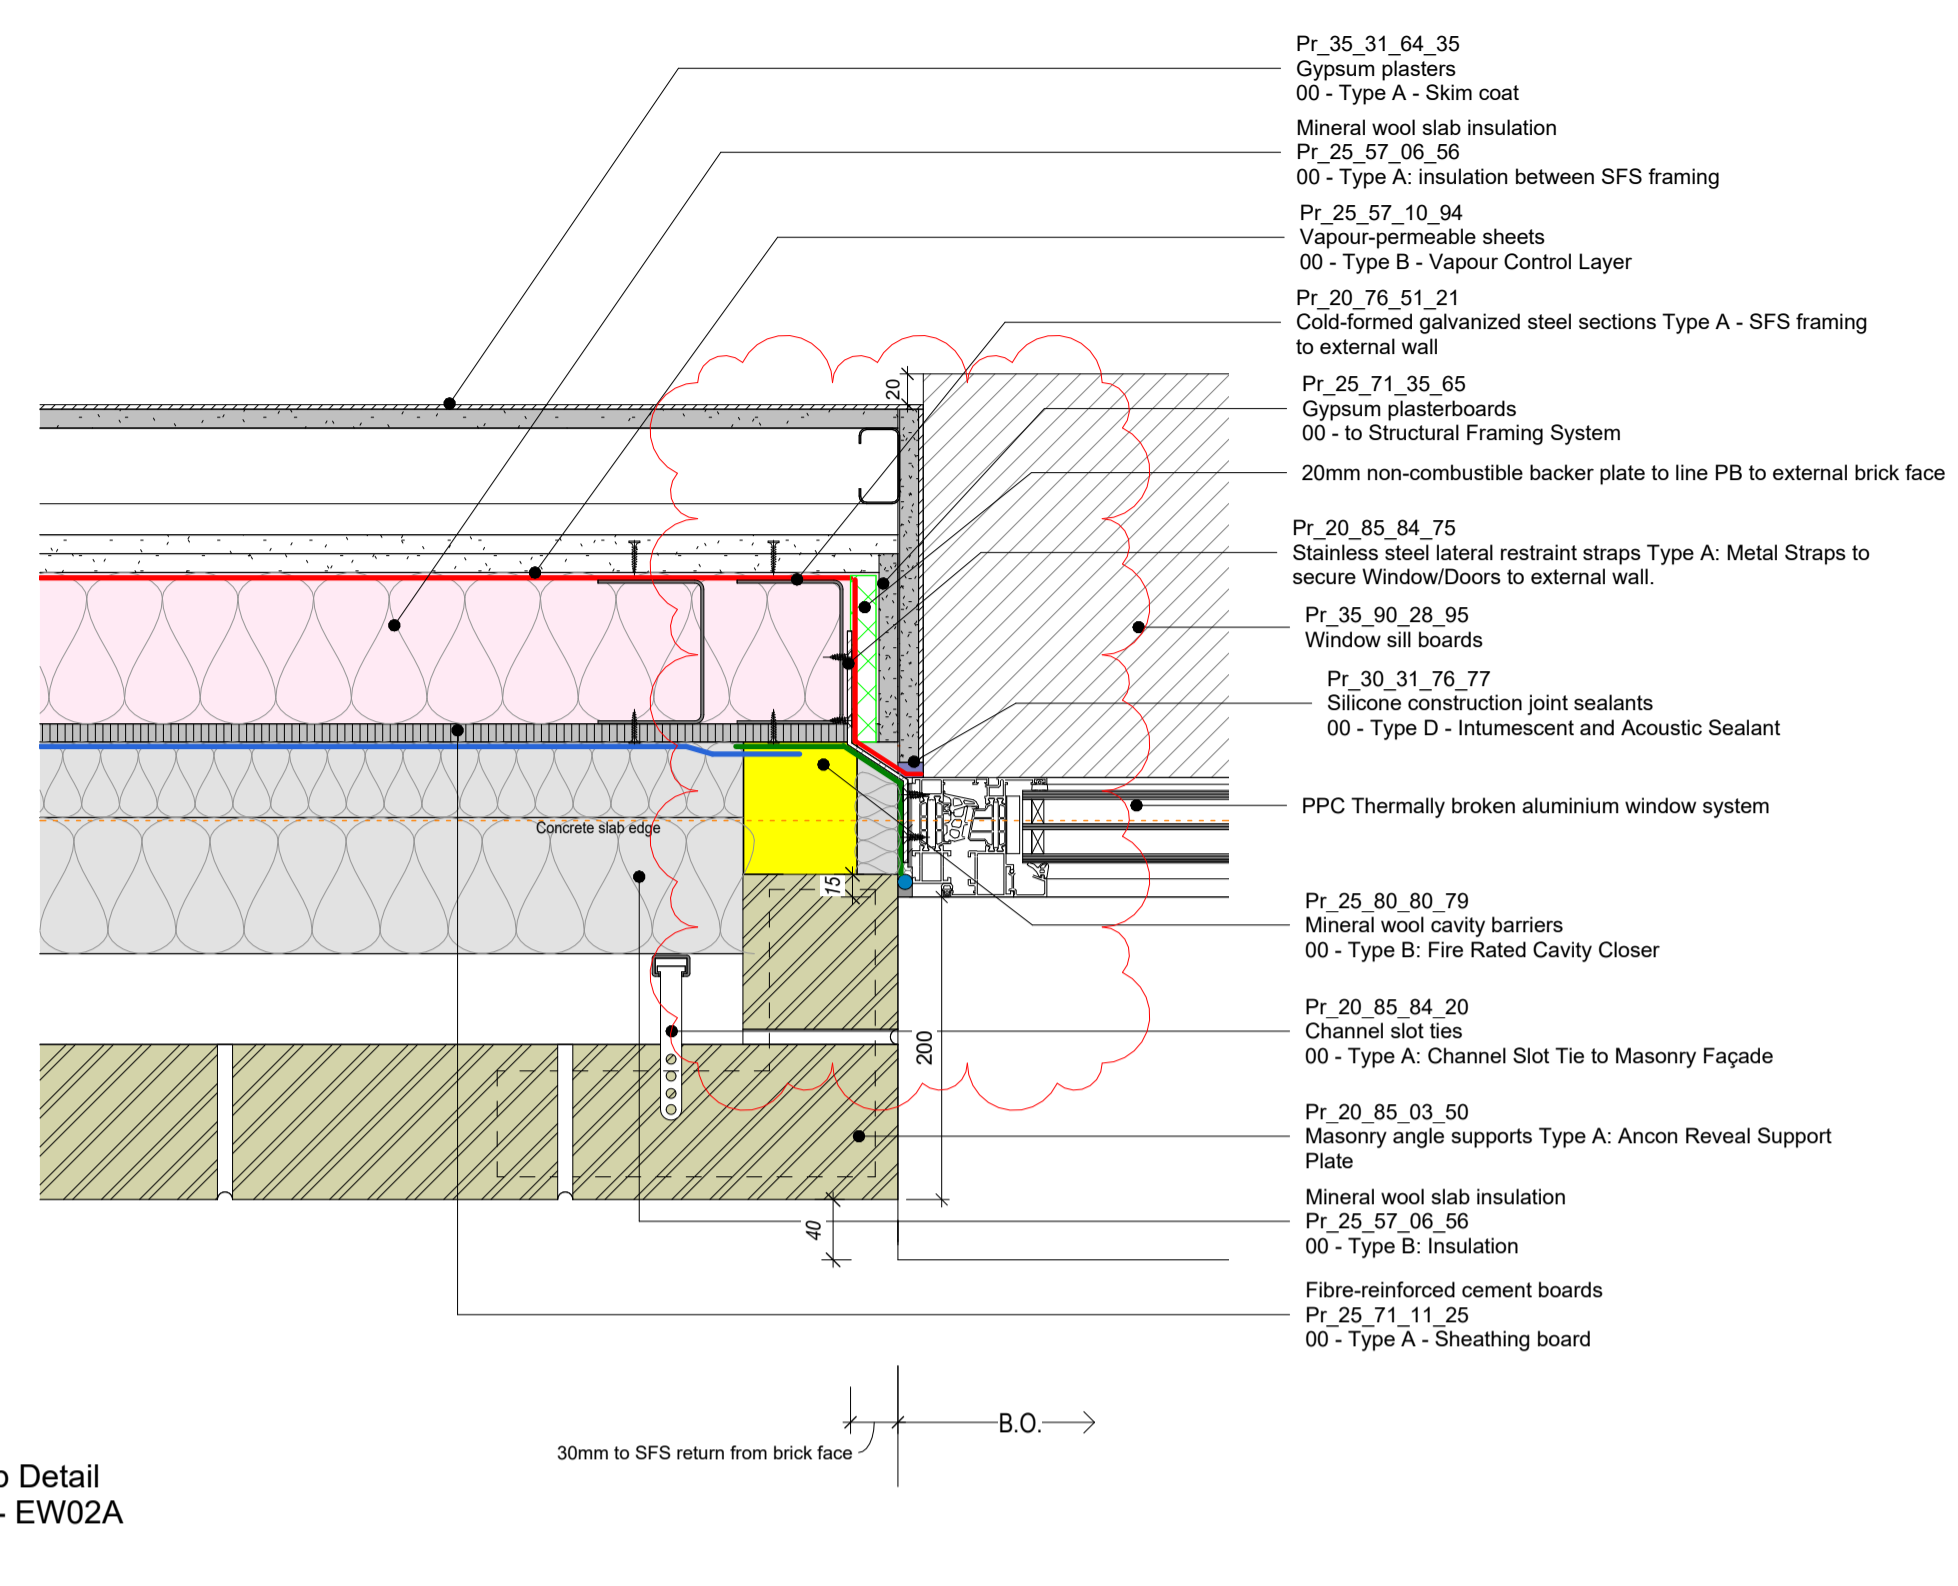

**2** Window Jamb Detail to Wall Type - EW02A  
 1:5  
 Ref.07031

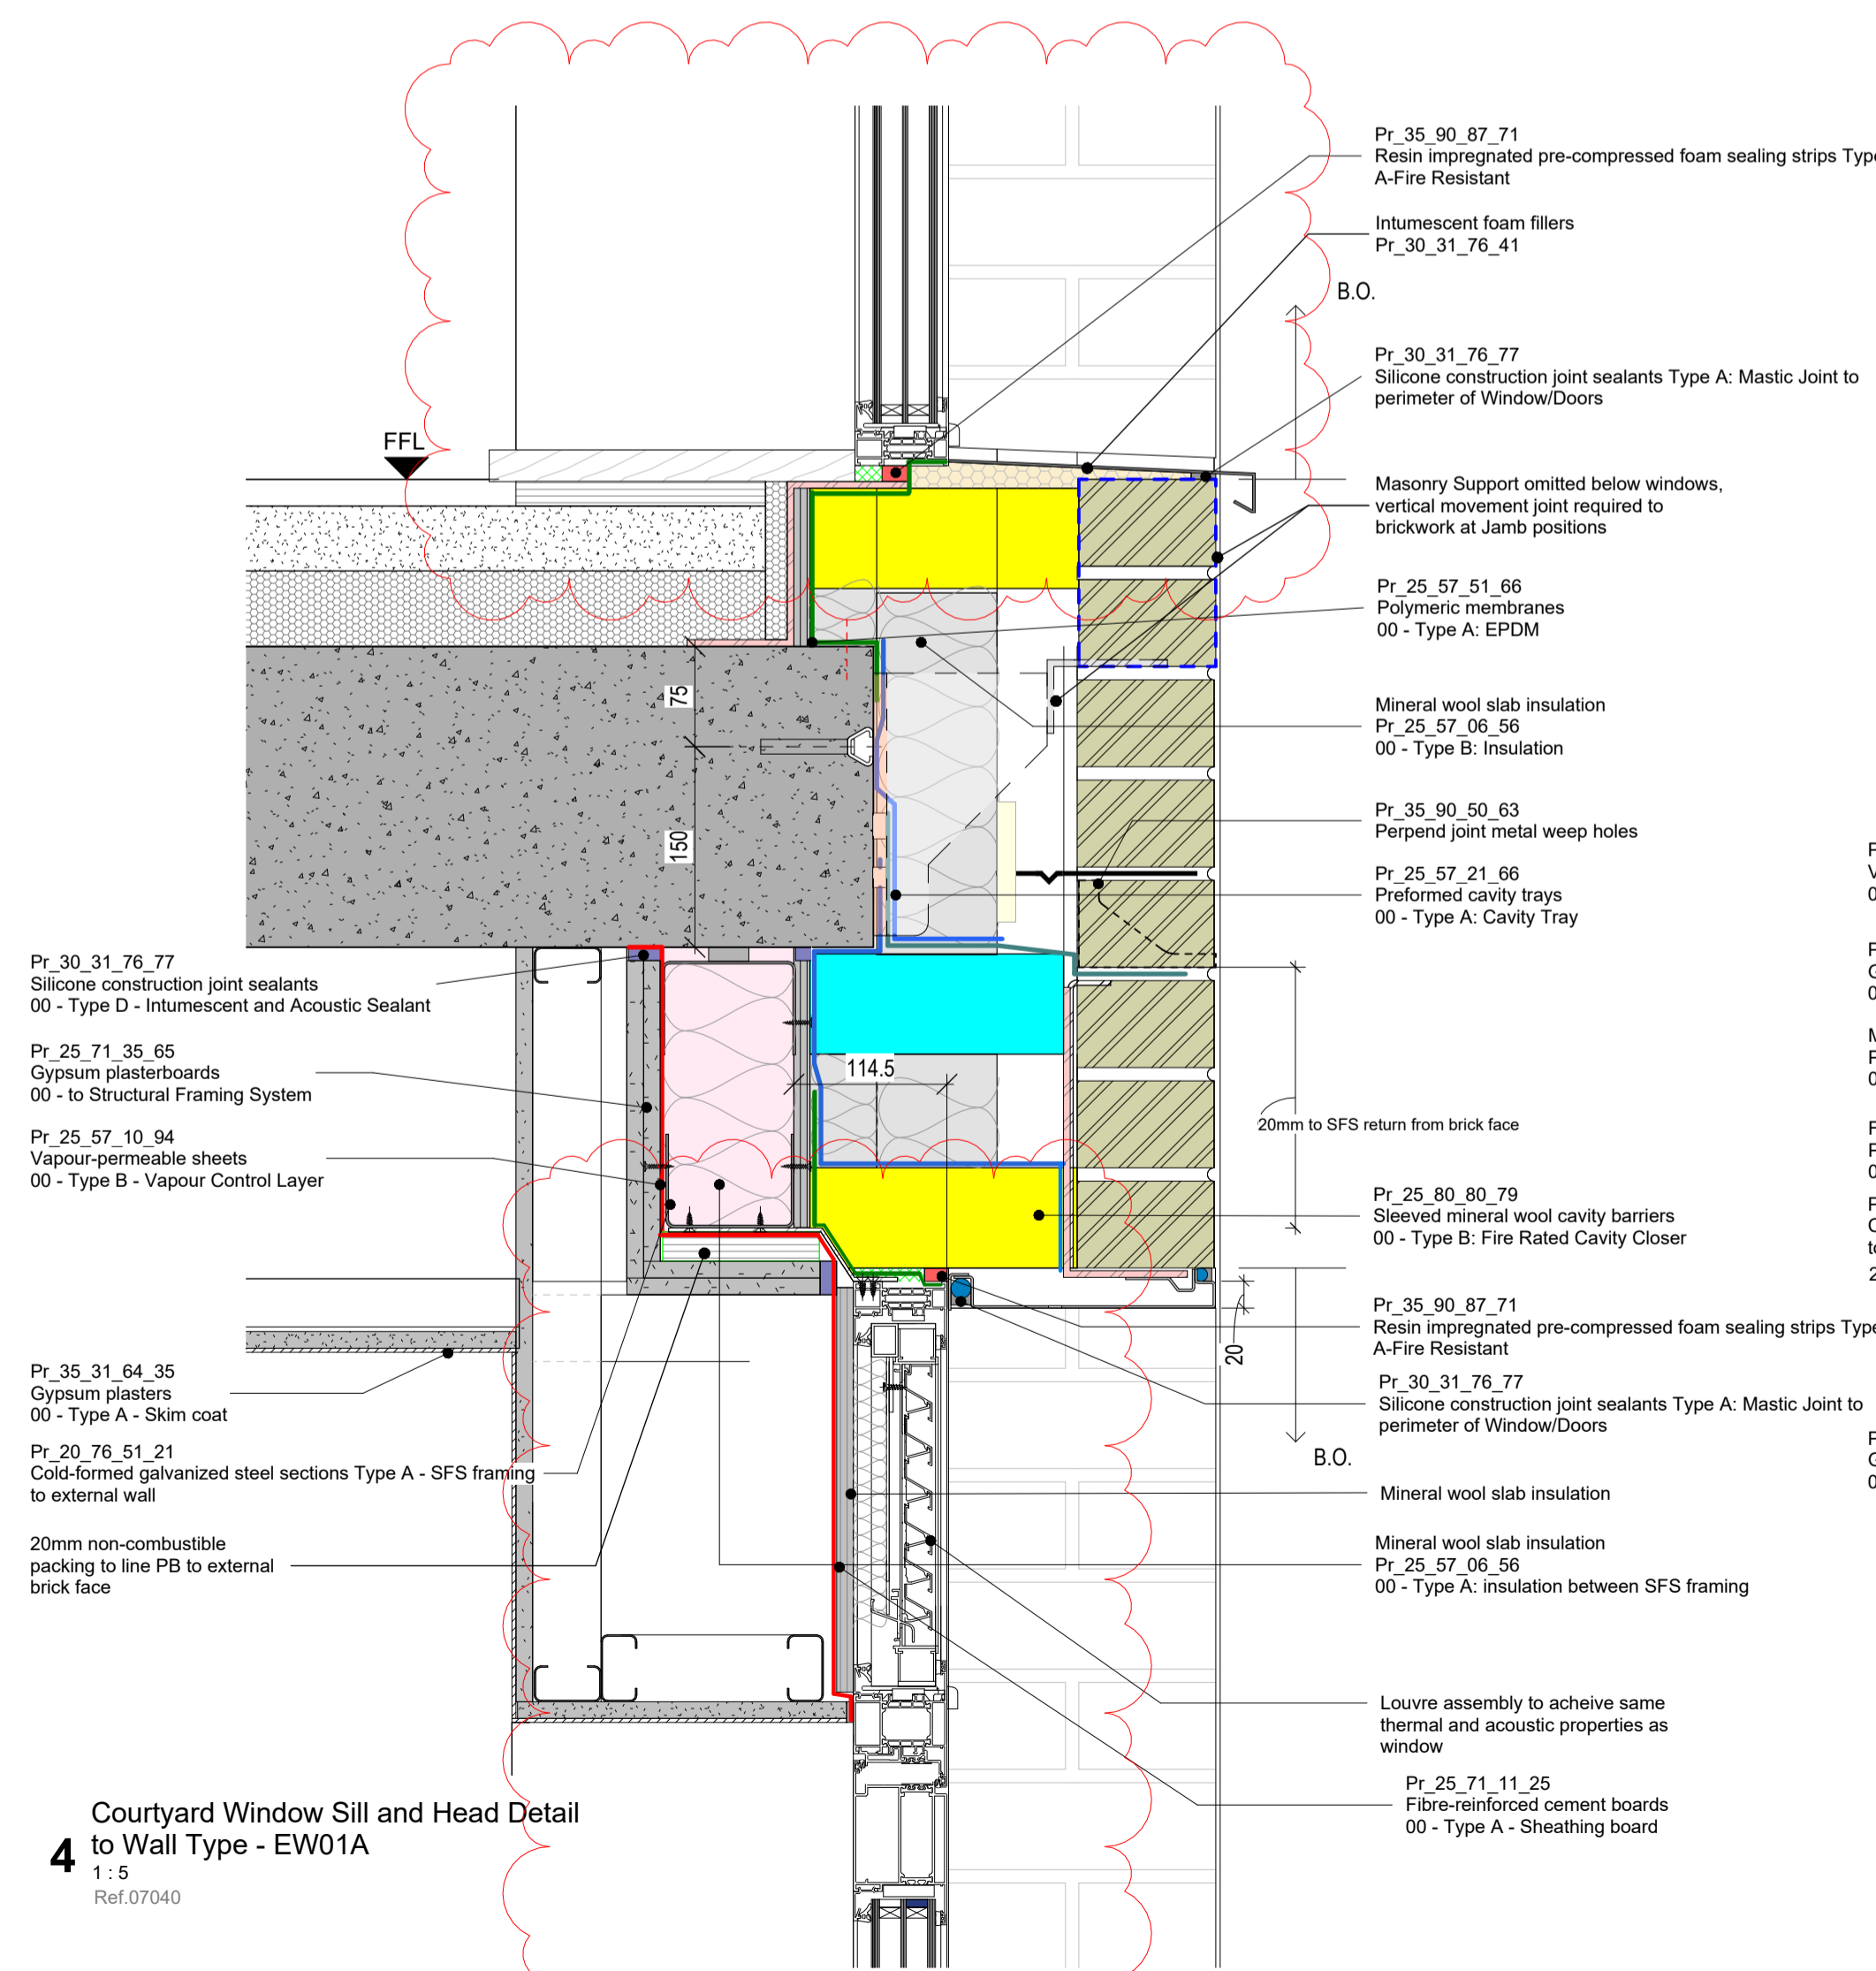

**4** Courtyard Window Sill and Head Detail to Wall Type - EW01A  
 1:5  
 Ref.07040

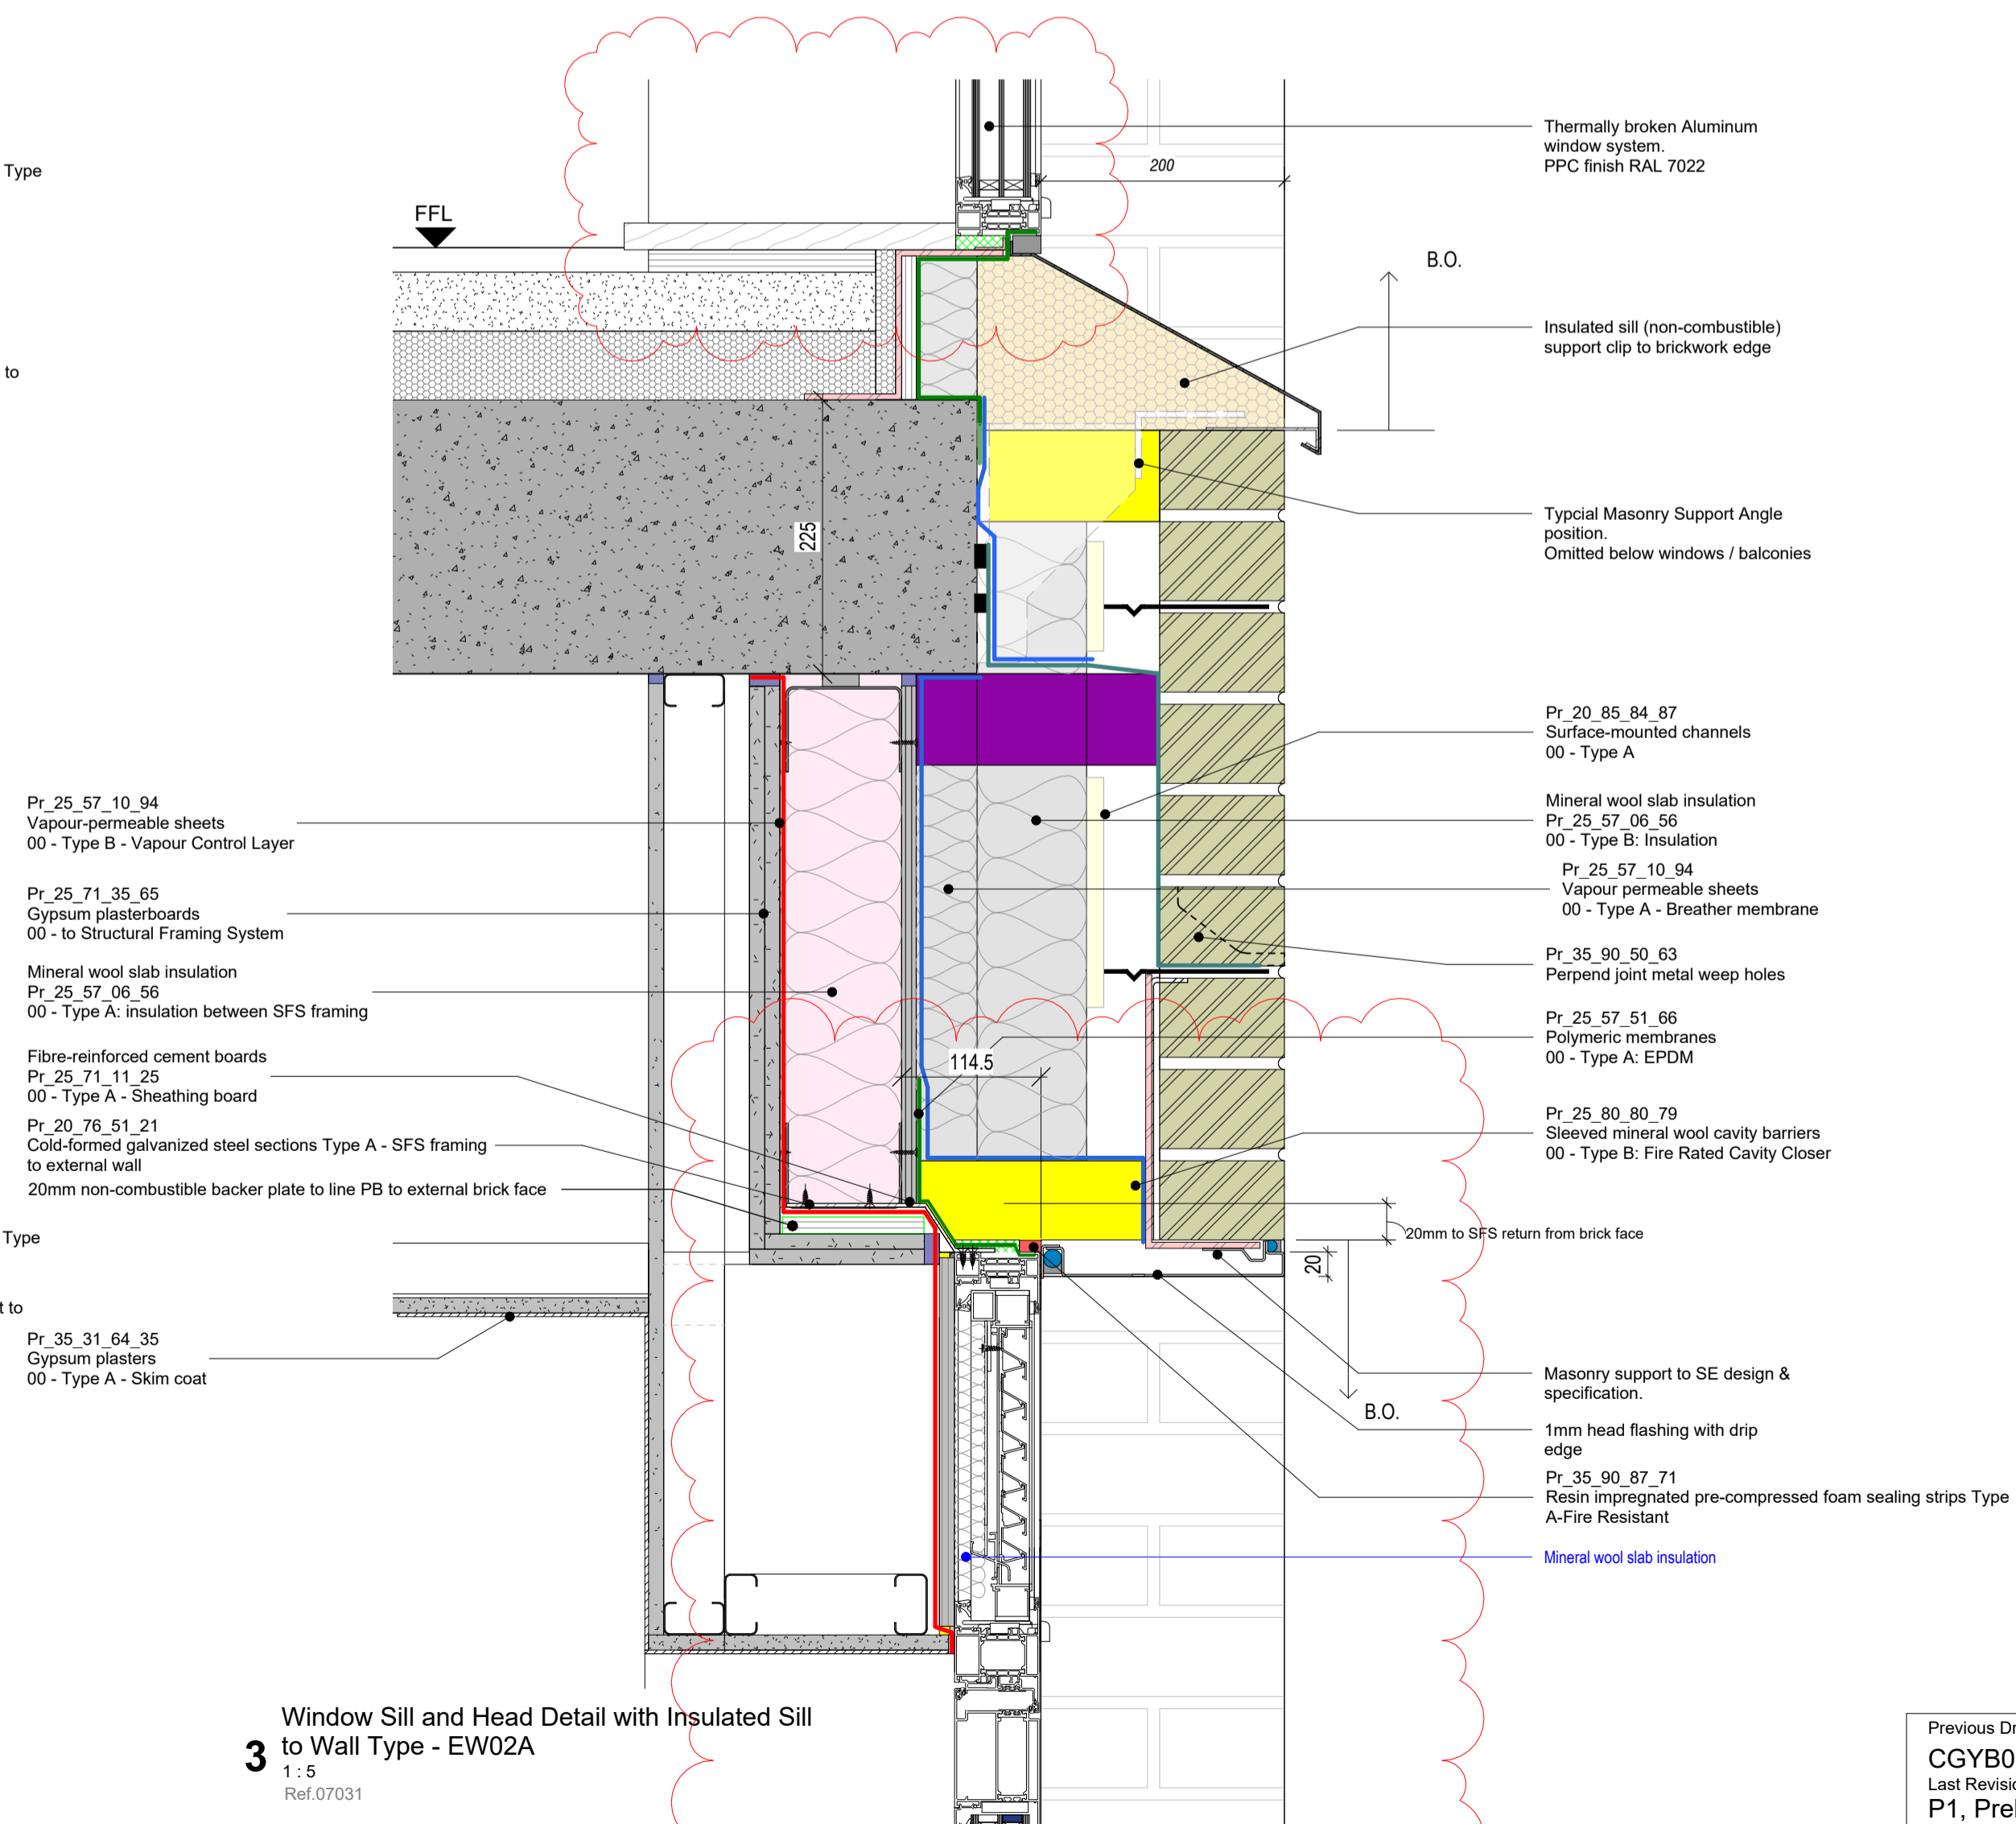

**3** Window Sill and Head Detail with Insulated Sill to Wall Type - EW02A  
 1:5  
 Ref.07031

Previous Drawing Number  
 CGYB0 - PTA - ZZZ - ZZ - DR - A - 21120  
 Last Revision  
 P1, Preliminary Issue, 10.06.22

Revision	Description	Date	Drawn	Checked
C02	Amended to Client change to Window system	26.07.23	CS	ACS
C01	CONSTRUCTION ISSUE	24.02.23	CS	ACS



77 Endell Street  
 London WC2H 9DZ  
 T +44 (0)20 7240 7766  
 W designdeliveryunit.com

Client's Name  
 St George North London Limited



Job Title  
 Camden Goods Yard

Drawing Title  
 Building B External Wall Details Sheet 1 - Jamb and Sill Detail

Scale  
 1:5 @A1

Practice Project No.  
 20226

Client Project Code Originator Volume Level Type Role Number  
**CGYB0-DDU-B0-ZZ-DR-A-21120**

Description	Rev
CONSTRUCTION	C02