



1 South Roof Terrace Elevation - Bay 12
1:20
Ref: 03218

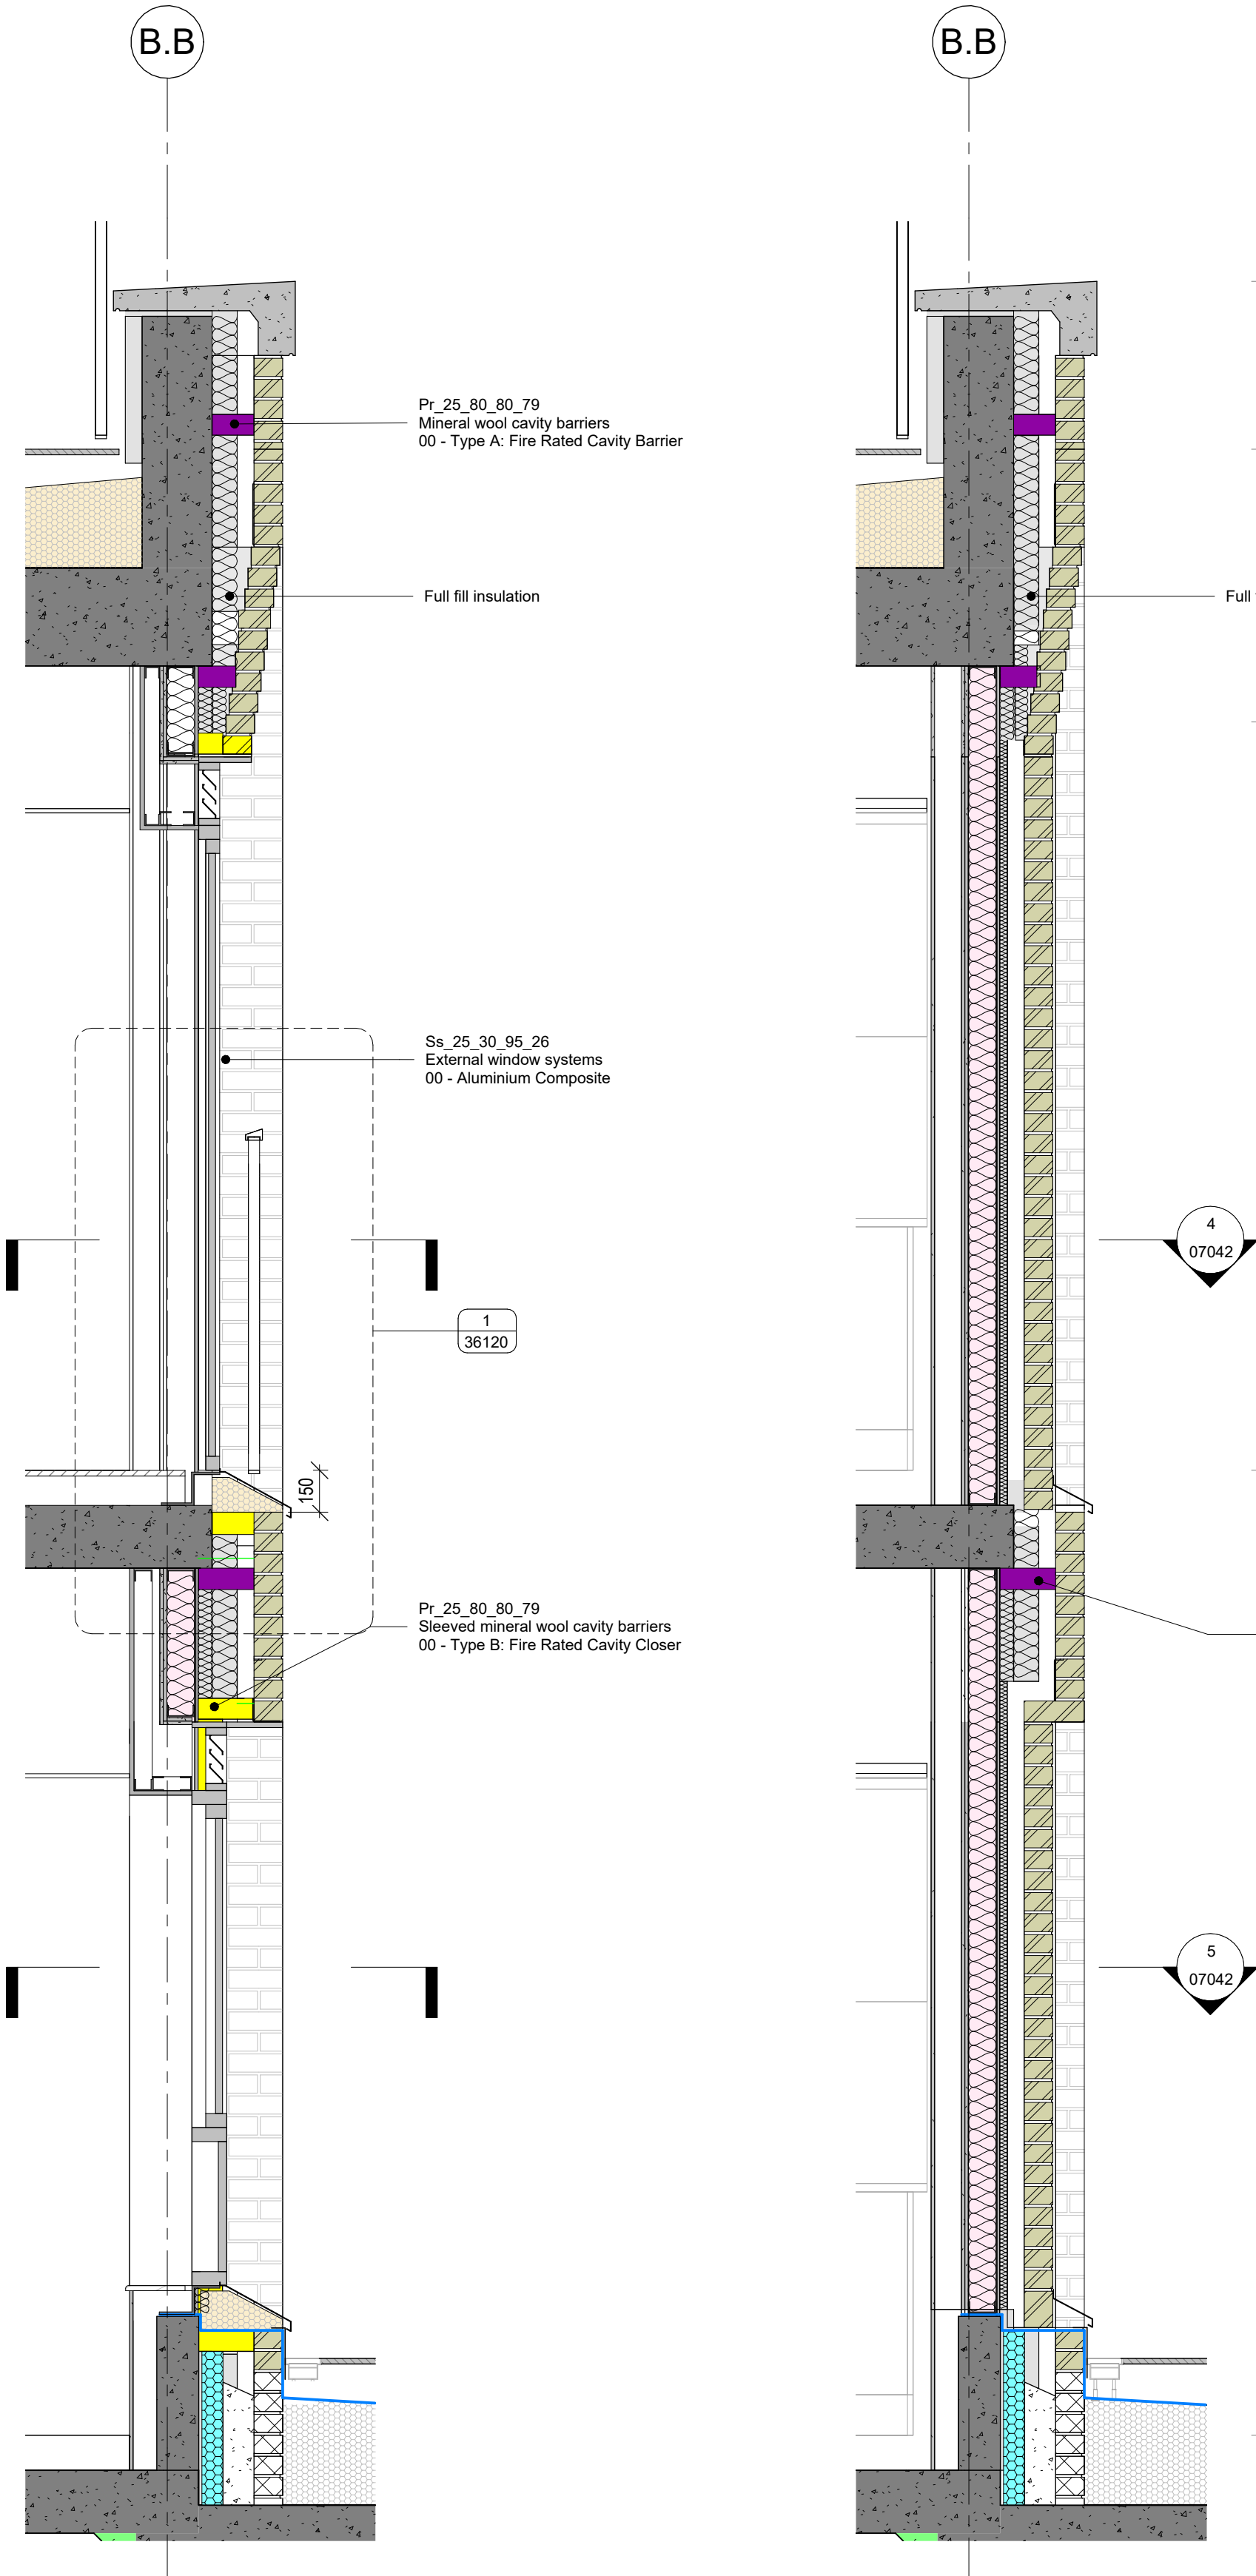


2 Bay 12 - Section A
1:20

3 Bay 12 - Section B
1:20

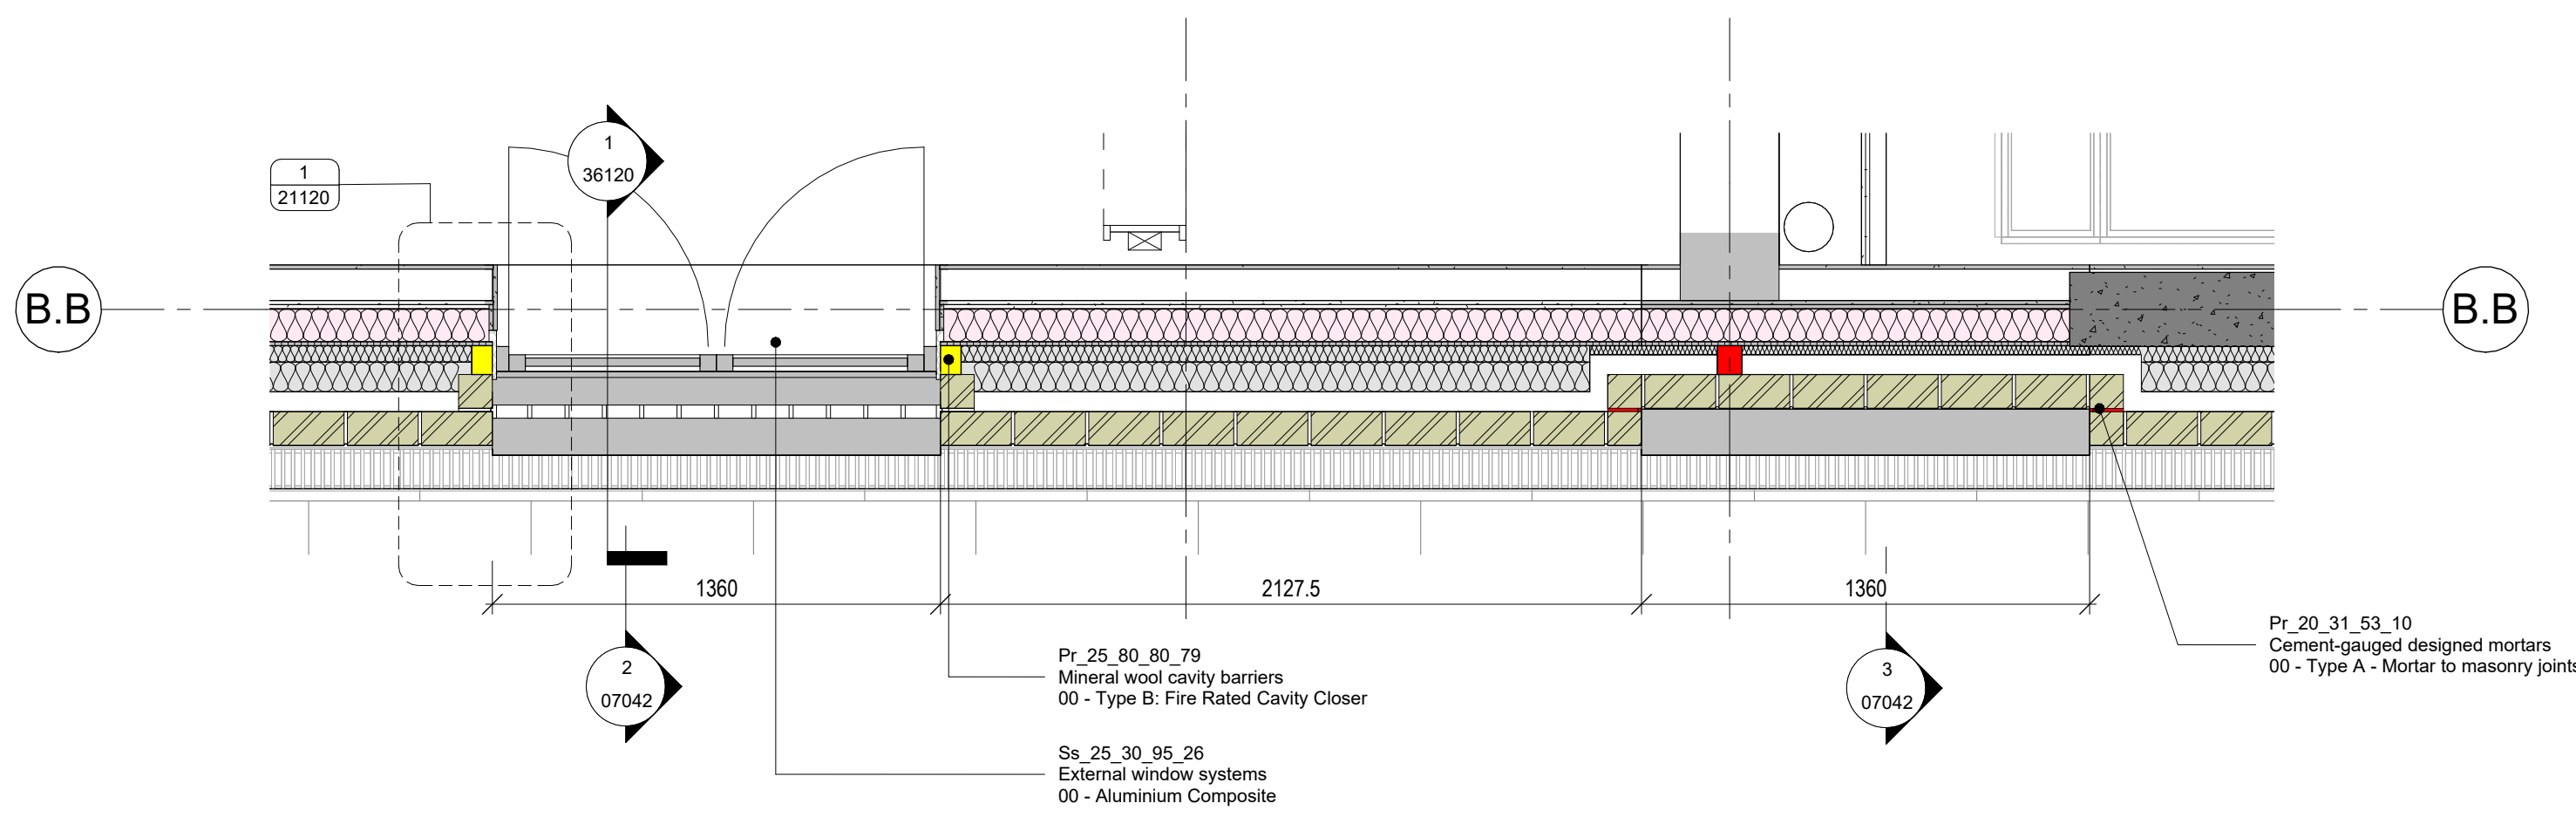

4 B_Level_07 - Plan Bay 12
1:20

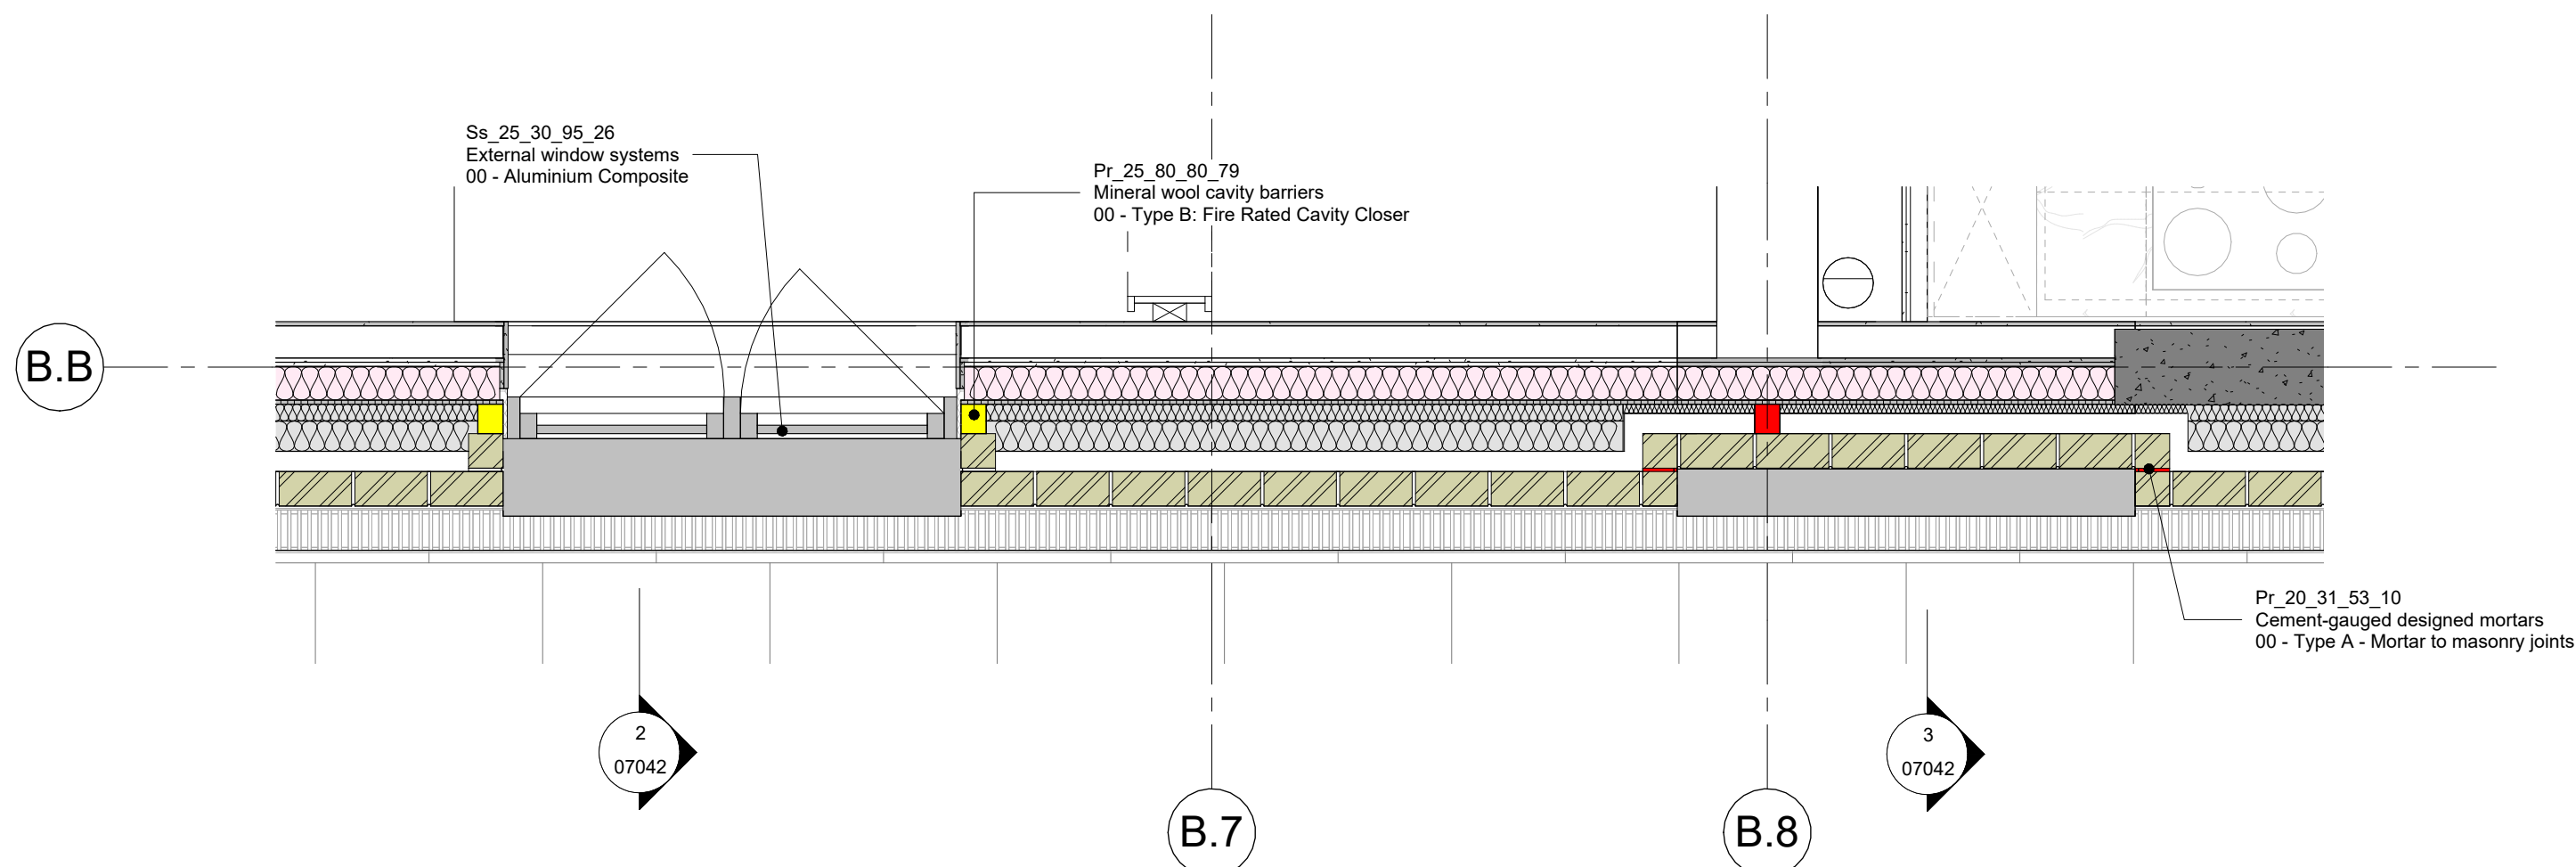

5 B_Level_06 - Plan Bay 12
1:20

LEGEND	
	Movement joints
Horizontal movement joints to be co-ordinated with masonry support To be reviewed to conform with NHBC requirements	
	DPC
	Dry Riser Inlet
Cavity barriers shown on 67 Series drawings	

GENERAL NOTES


SETTING OUT - DO NOT SCALE from this drawing, use figured dimensions ONLY. If in doubt, ASK! Dimensions are shown to structural face generally, or to finished face of ducts and lining. All dimensions are shown in millimeters unless otherwise indicated. Angular dimensions are shown in decimal degrees to the nearest whole degree. Where items are to be fabricated off-site, site dimensions are to be used and confirmed prior to ordering or manufacturing.

STRUCTURAL - For design, detailing and setting out of structural elements refer to Structural Engineers drawings.

SERVICES - For design, detailing & setting out of services, including SVF's, Gas, Water, Electrical & Telecoms etc refer to M&E Engineers and Structural Engineers drawings.

FINISHES - For external wall finishes & wall types refer to Series 21 External Wall Types & Detail drawings

All information on this drawing must be read in conjunction with relevant series and specifications.

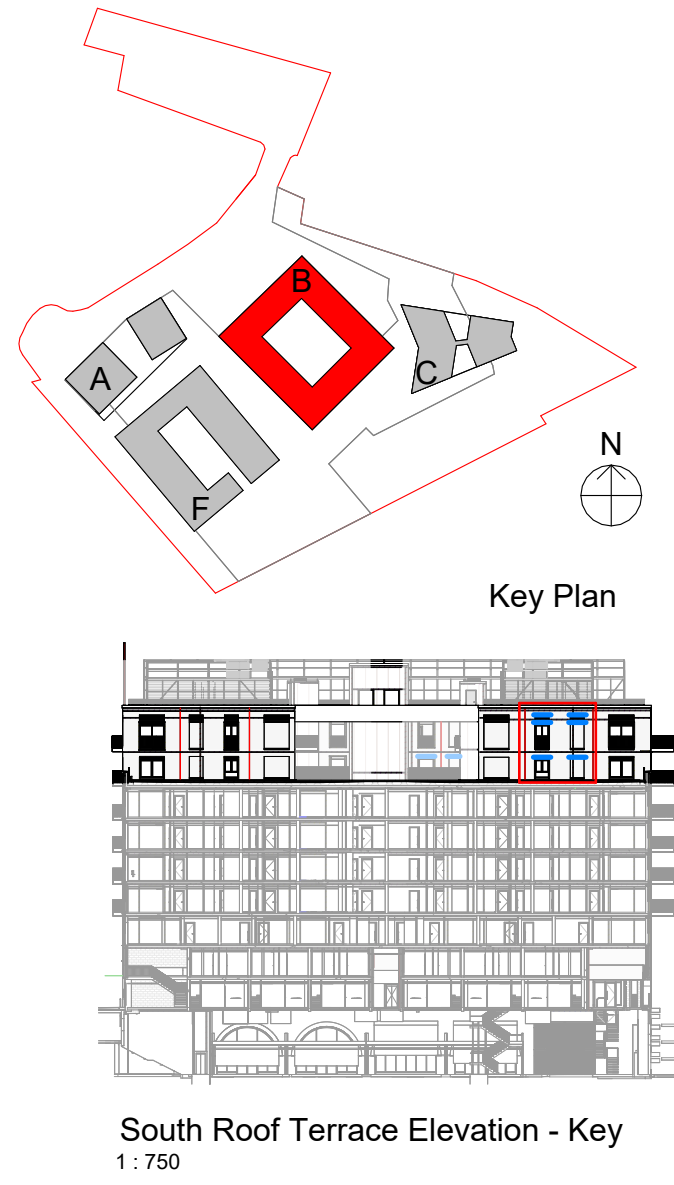

CD1 CONSTRUCTION ISSUE 24.02.23 CS ACS
Revision Description Date Drawn Checked

design delivery unit

77 Endell Street
London WC2H 9DZ
T +44 (0)20 7240 7766
W designdeliveryunit.com

Client's Name
St George North London Limited



Job Title
Camden Goods Yard

Drawing Title
Building B Bay Sections Sheet12

Scale
As indicated @A0

Practice Project No.
20226

Client Project No. Originator Volume Level Type Rev Number
CGYB0-PTA-XXX-XX-DR-AR-07042

Description
CONSTRUCTION

Rev
C01

Previous Drawing Number
CGYB0-PTA-XXX-XX-DR-AR-07042

Previous Revision
P1, Work in progress issue, 04.03.22