

Drawing Title

Building B Bay

Sections Sheet10

Practice Project No. As indicated @A0 20226

© Design Delivery Unit Ltd retain copyright of this drawing. It may not be copied, altered or reproduced in any way without their written authority.

CGYB0-DDU-B0-ZZ-DR-A-07040

Client Project No. Originator Volume Level Type Role Number


Camden Goods Yard


St George North London Limited

77 Endell Street London WC2H 9DZ T +44 (0)20 7240 7766 W designdeliveryunit.com

design delivery

Courtyard East Eevation - Key

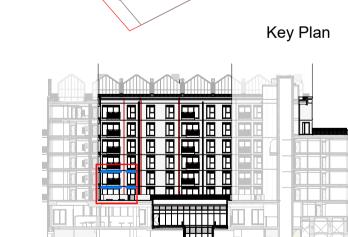

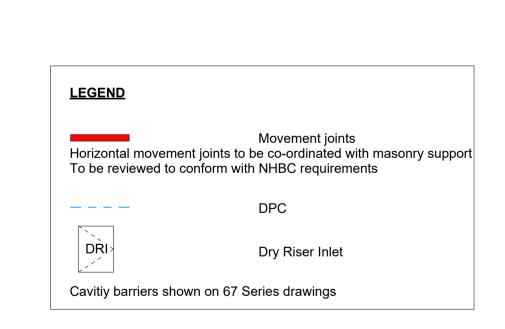

SETTING OUT - DO NOT SCALE from this drawing, use figured dimensions ONLY. If in doubt, ASK! Dimensions are shown to structural face generally, or to finished face of ducts and lining. All dimensions are shown in millimeters unless otherwise indicated. Angular dimensions are shown in decimal degrees to the nearest whole degree. Where items are to be fabricated off-site, site dimensions are to be used and confirmed prior to ordering or

STRUCTURAL - For design, detailing and setting out of structural elements refer to Structural Engineers drawings.


SERVICES - For design, detailing & setting out of services, including SVP's, Gas, Water, Electrics & Telecoms etc refer to M&E Engineers and Structural Engineers drawings.


FINISHES - For external wall finishes & wall types refer to Series 21 External Wall Types & Detail drawings

All information on this drawing must be read in conjuction with relevant series and specifications.


GENERAL NOTES

manufacturing.

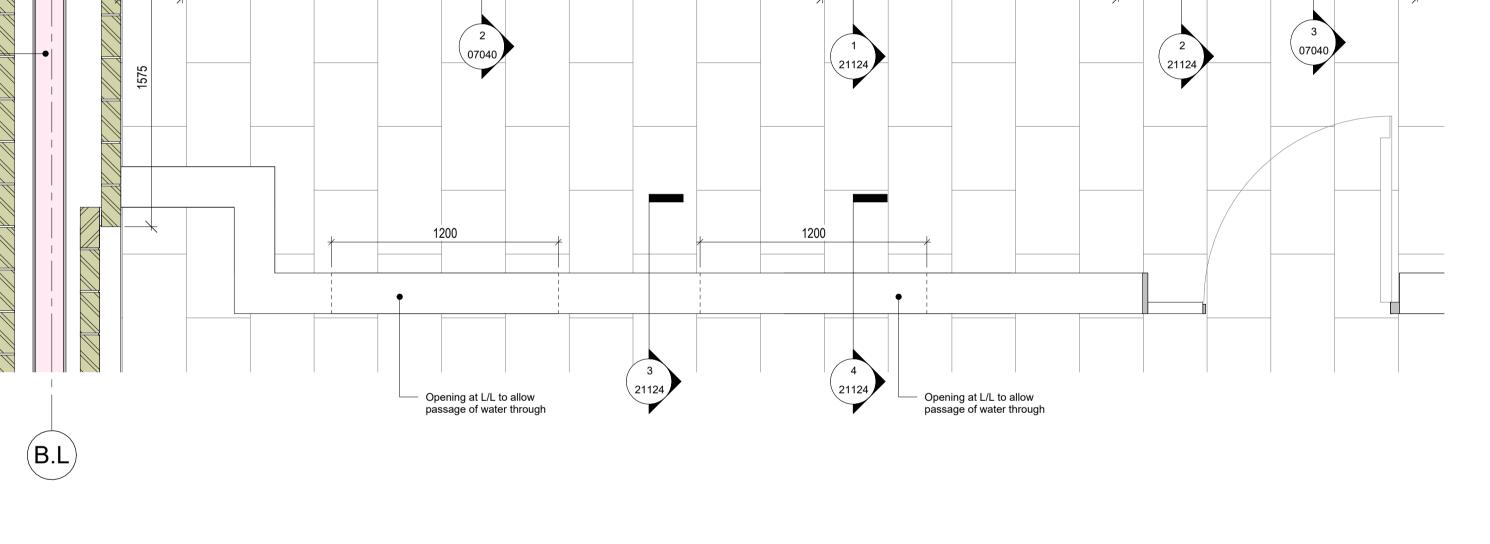

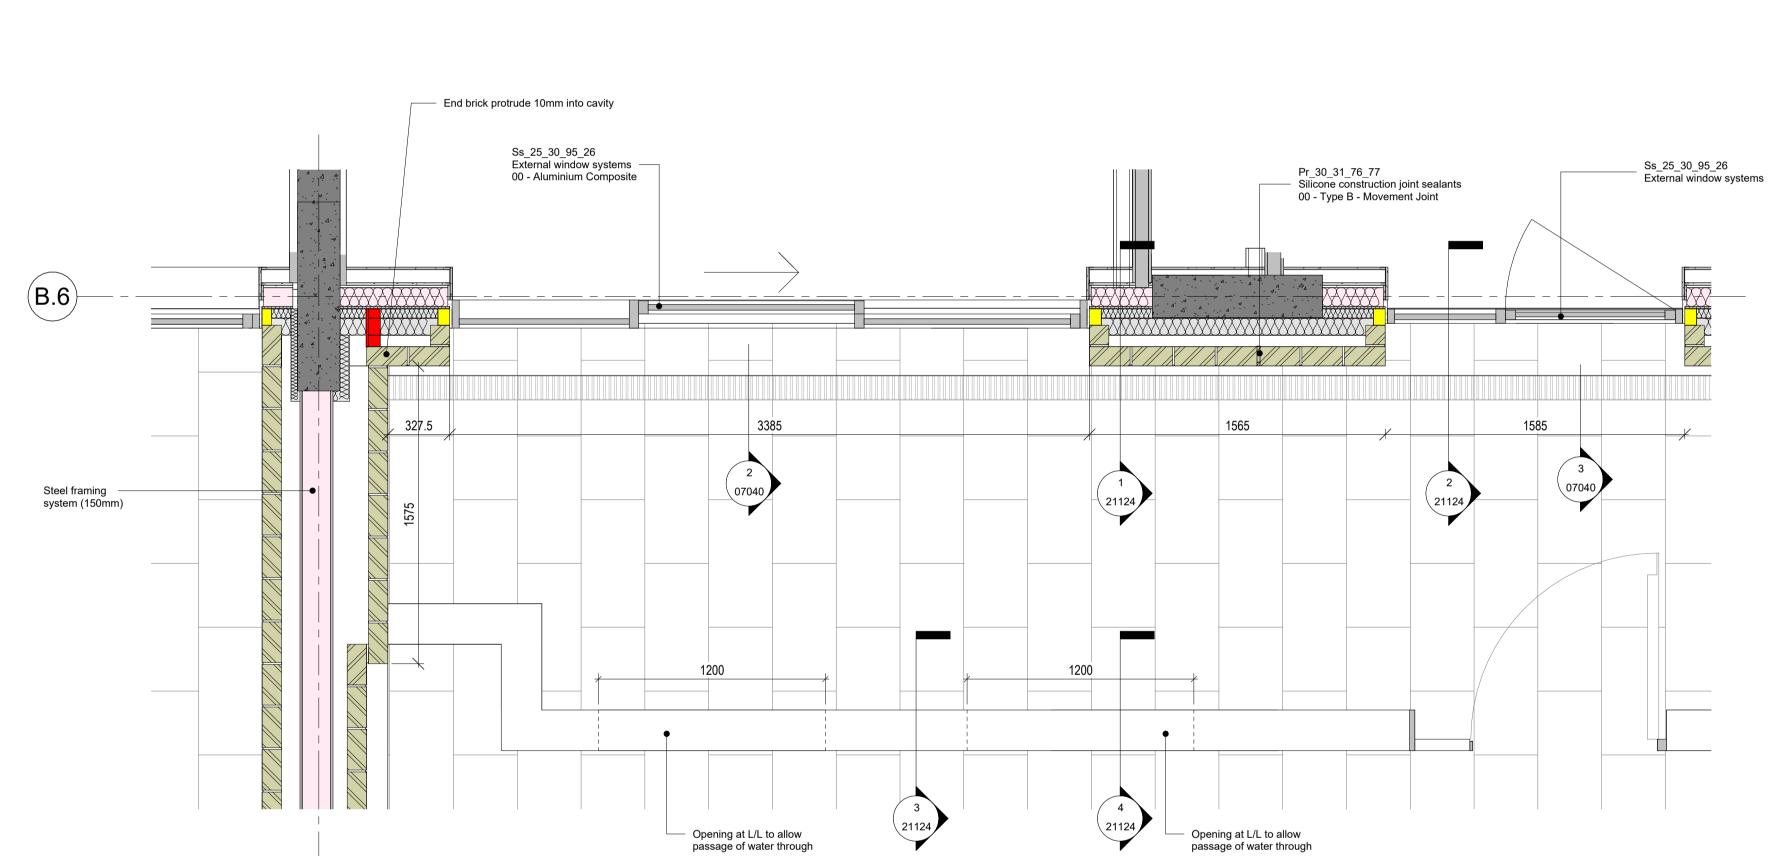

4 B_Level_02 - Plan Bay 10

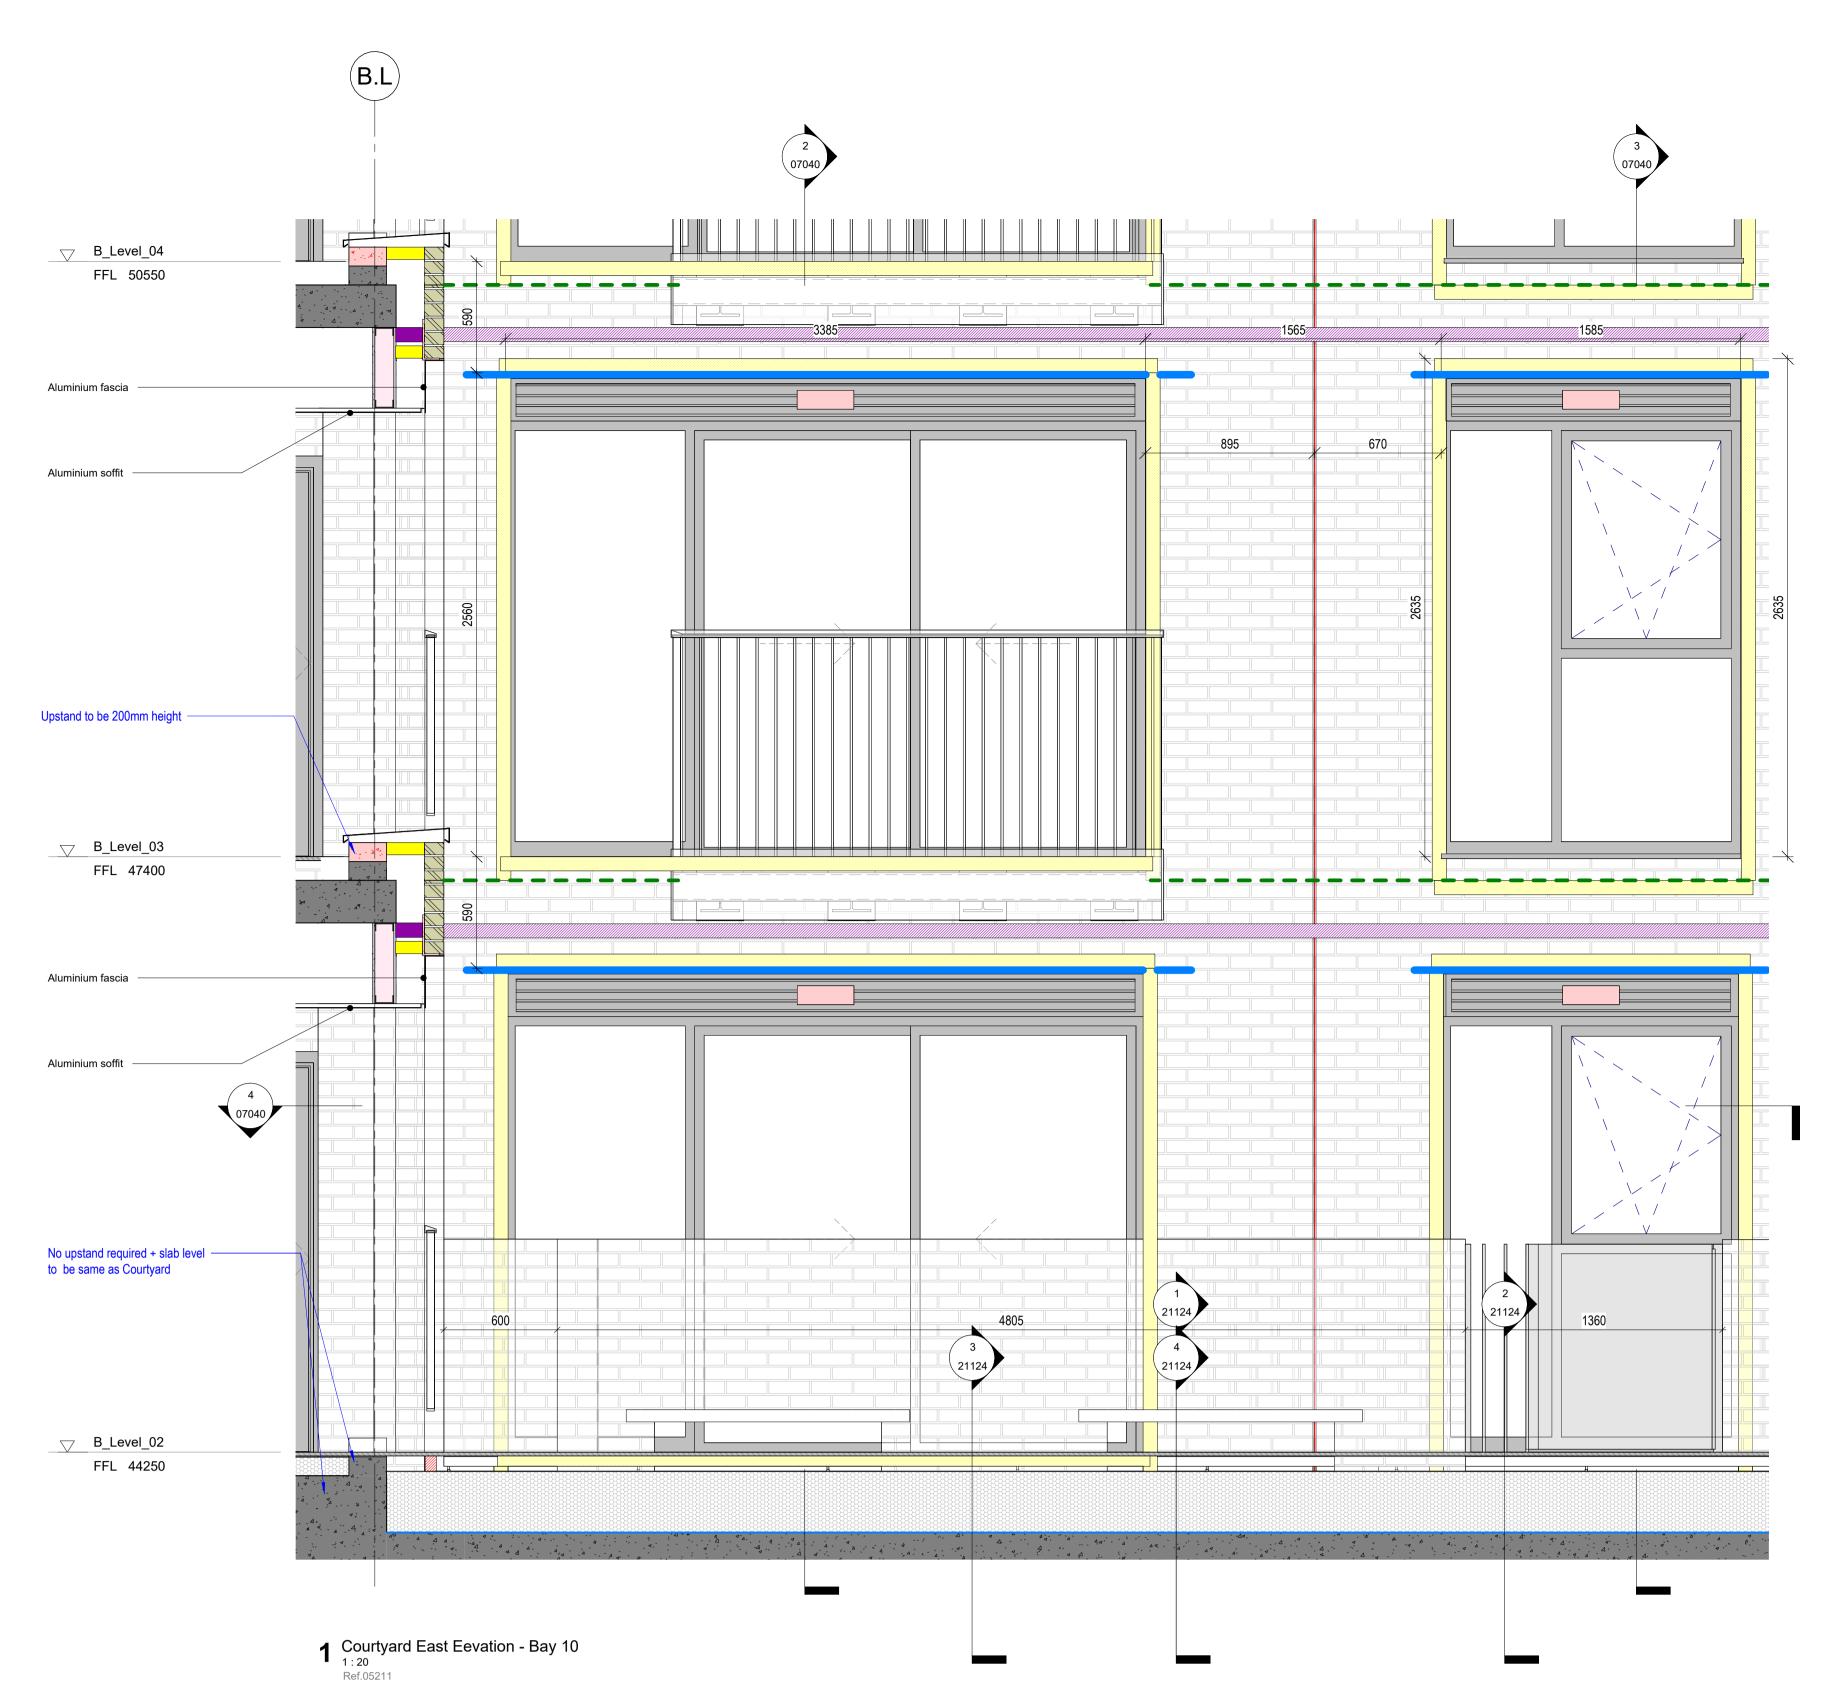

B_Level_28
FFL 43950

3 Bay 10 - Section B

B_Level_22 FFL 43950

2 Bay 10 - Section A

B_Level_02

FFL 44250