



**AS
PROPOSED
NON-MATERIAL
AMENDMENT**

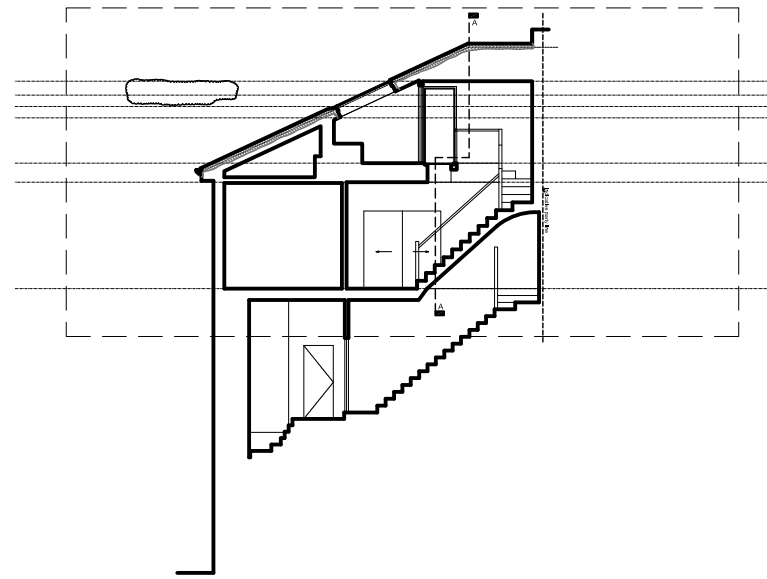

PROPOSED SECTION B - B
SCALE 1:200
0.0 2.0 4.0 6.0 8.0 10.0m

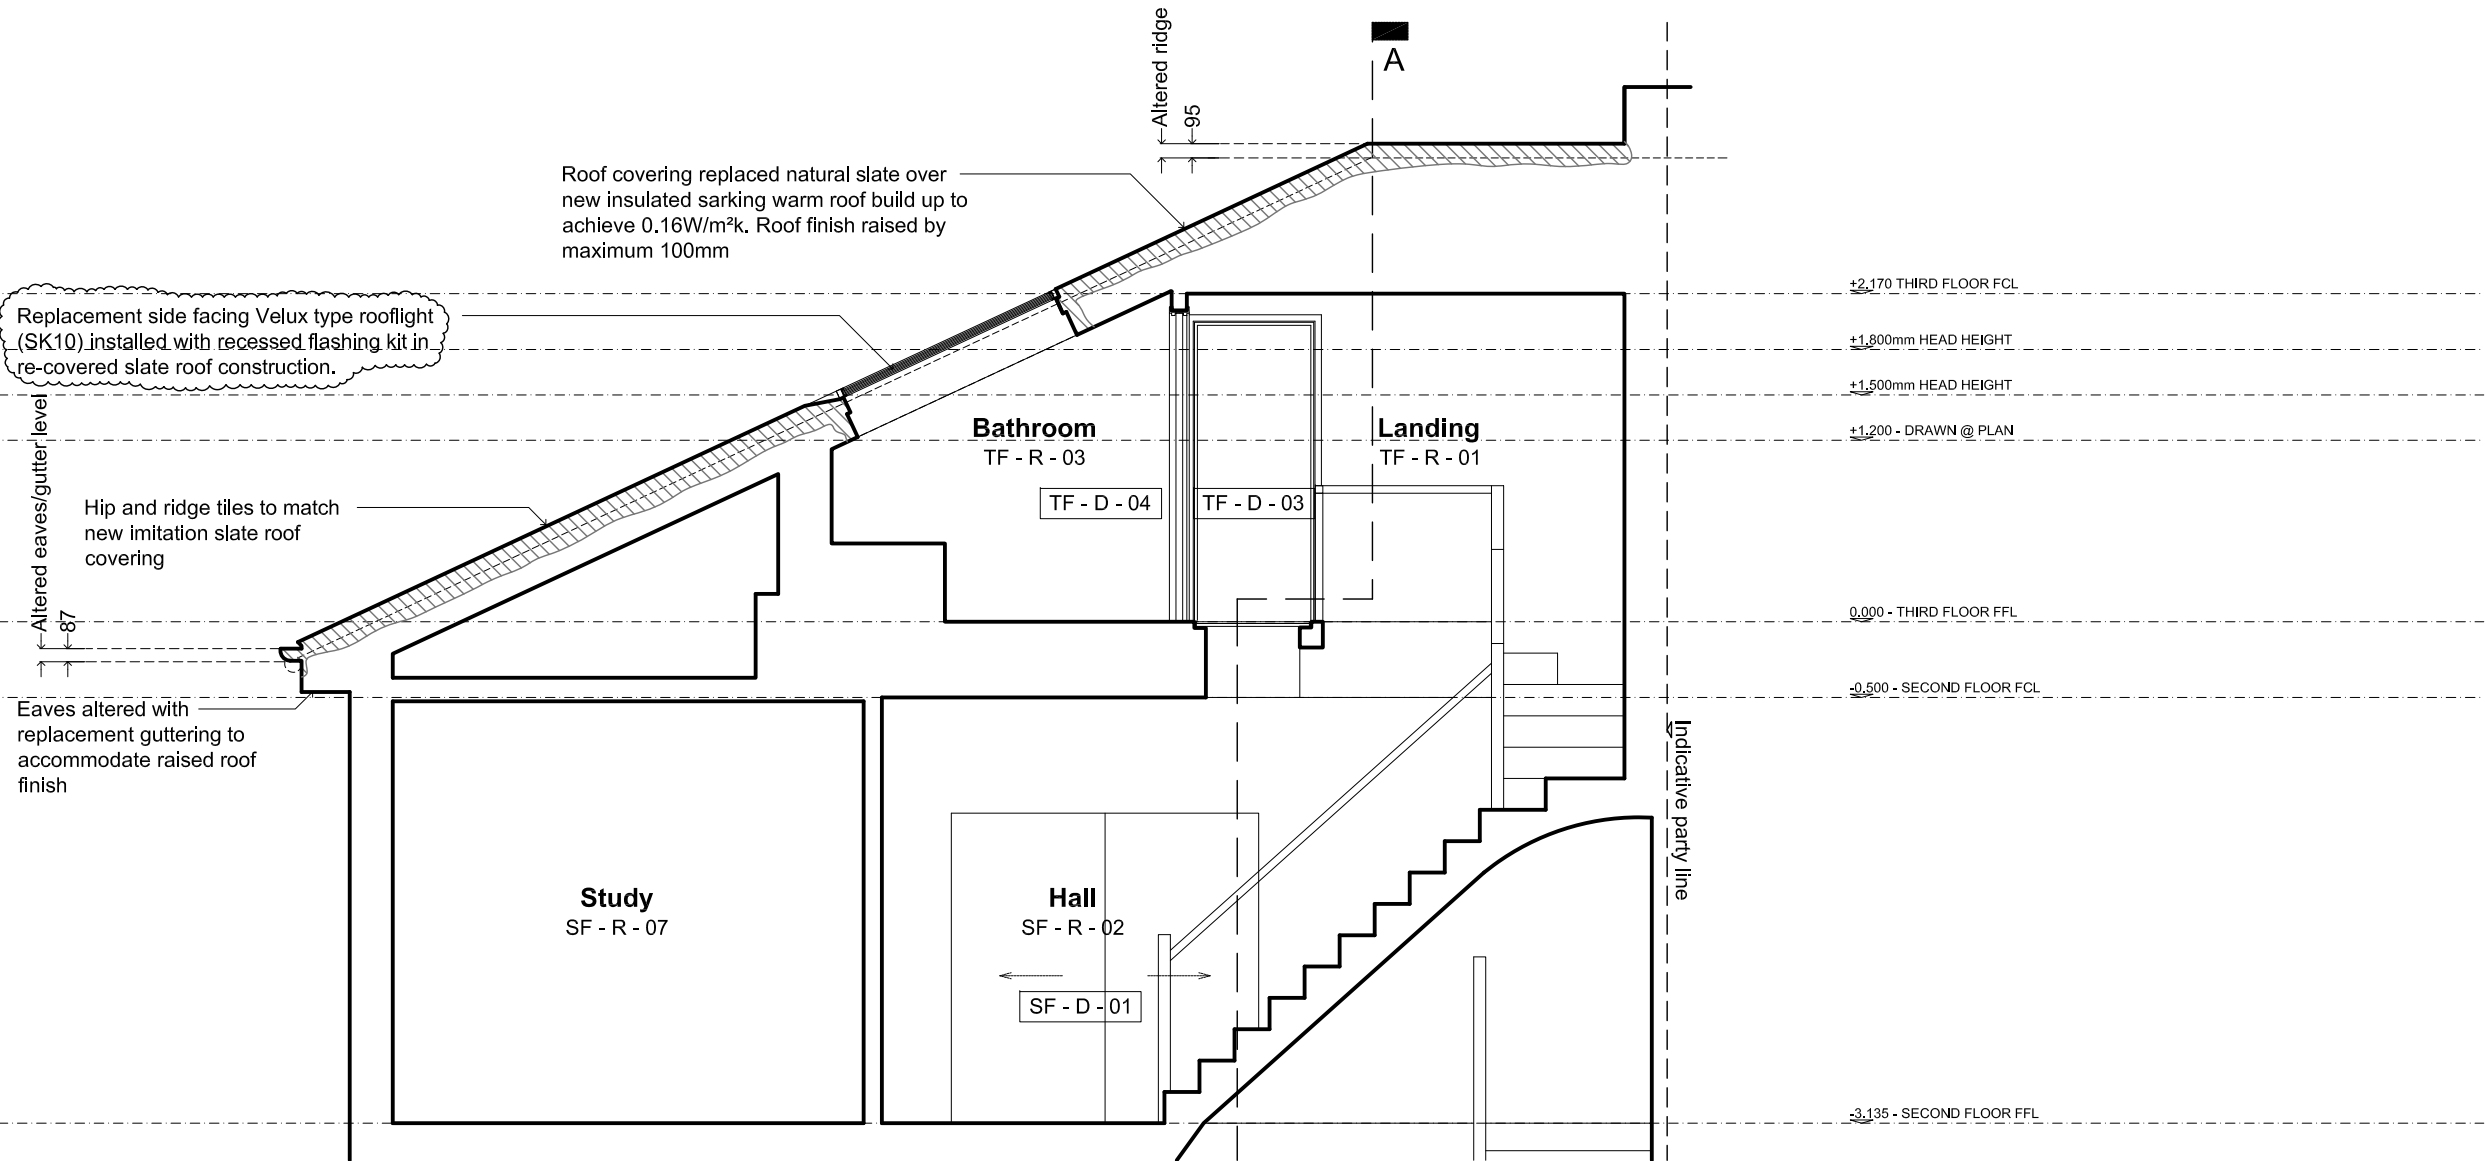

PROPOSED SECTION B - B
SCALE 1:50
0.0 0.5 1.0 1.5 2.0 2.5m

Date: 07.11.2023 Scale: 1/50@A3 Revision: C

THIS DRAWING IS PREPARED SOLELY FOR DESIGN AND PLANNING SUBMISSION PURPOSES. IT IS NOT INTENDED OR SUITABLE FOR EITHER BUILDING REGULATIONS OR CONSTRUCTION PURPOSES AND SHOULD NOT BE USED FOR SUCH

Flat 3, No.3 Belsize Park, London NW3 4ET

039_131c