

Rea

JOB NO: D36979

SHEET 2 OF 3

Drawn by	M.REED
Scale	1 at a3
Issue No	01
Date:	MAY 2023

Material:


Finish - Int:

Ext:

Cill Finish:

Glass: 4 Low E / 6.4 Lam

New sashes into existing frames

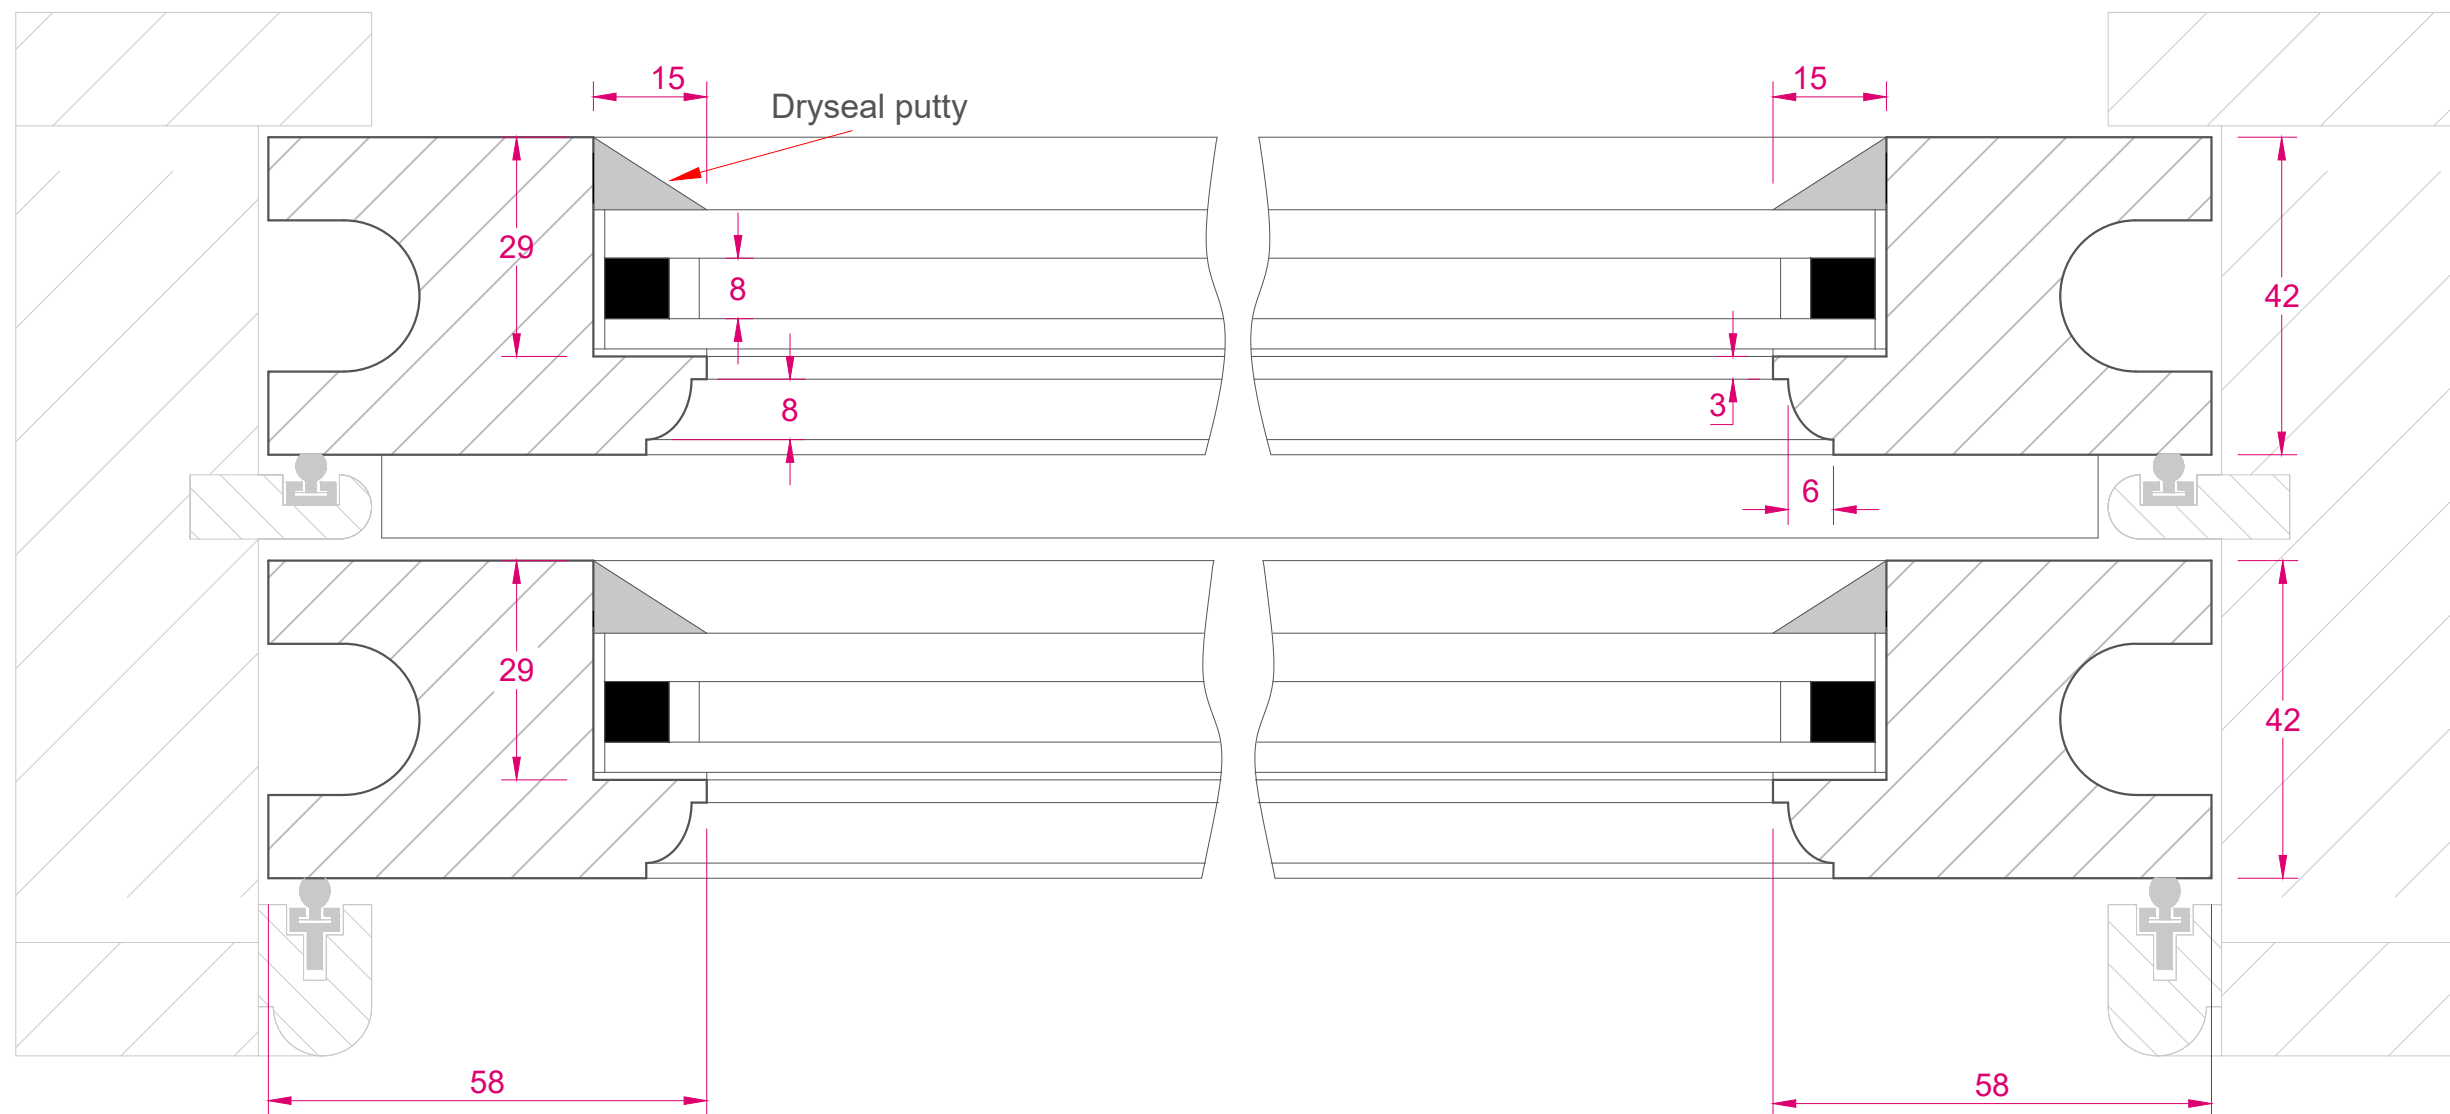

The Sash Window Workshop
4 Kiln lane,
Bracknell,
Berkshire RG12 1NA
tel: +44 (0)1344 868668
fax: +44 (0)1344 868858
email: reedm@sashwindow.com

Item 2
Front Kitchen

SCALE 1:1 ON A3