

Rea
JOB NO: D36979
SHEET 2 OF 2




Drawn by
Scale
Issue No
Date:

M.REED
1 at a3
01
AUG 2023

Material: Accoya
Finish - Int:
Ext:
Glass -

The Sash Window Workshop
4 Kiln lane,
Bracknell,
Berkshire RG12 1NA
tel: +44 (0)1344 868668
fax: +44 (0)1344 868858
email: reedm@sashwindow.com

Item 1
Front Kitchen

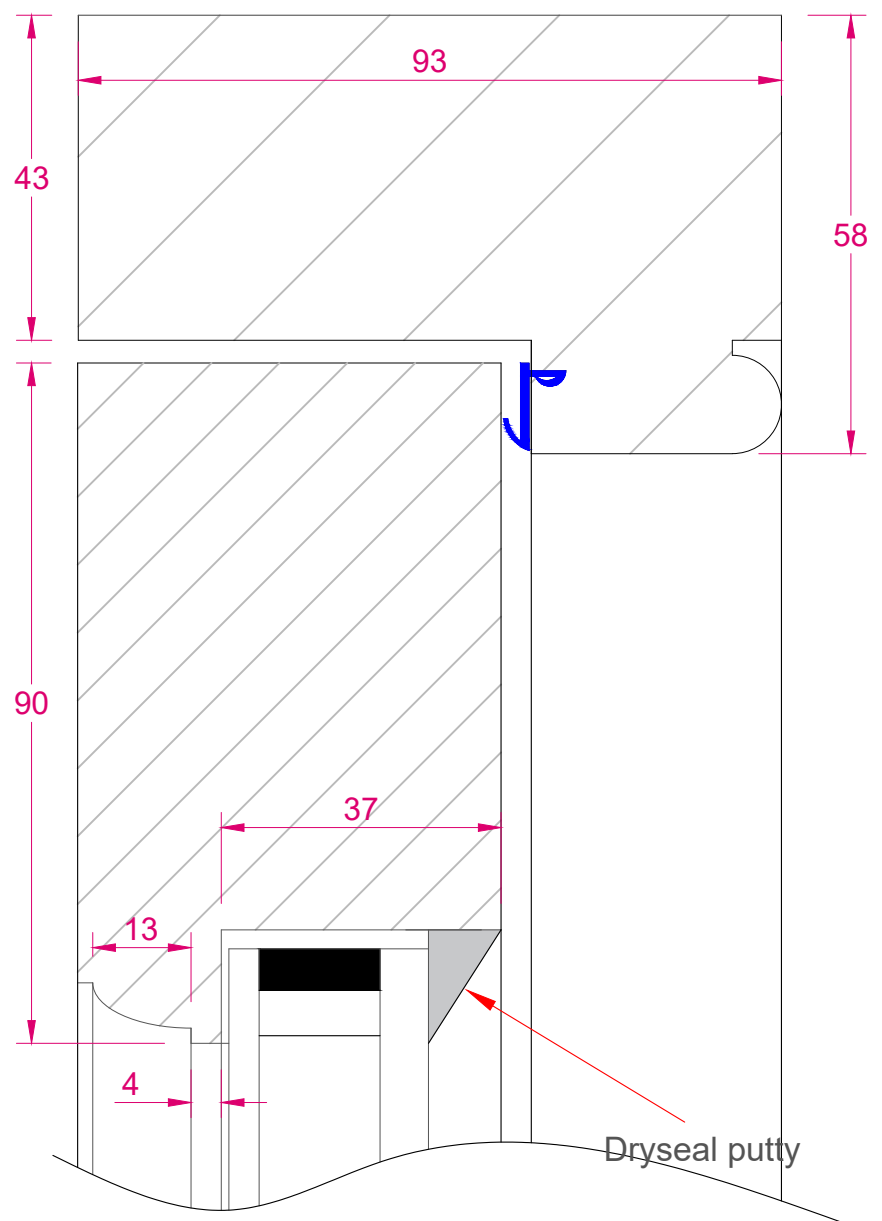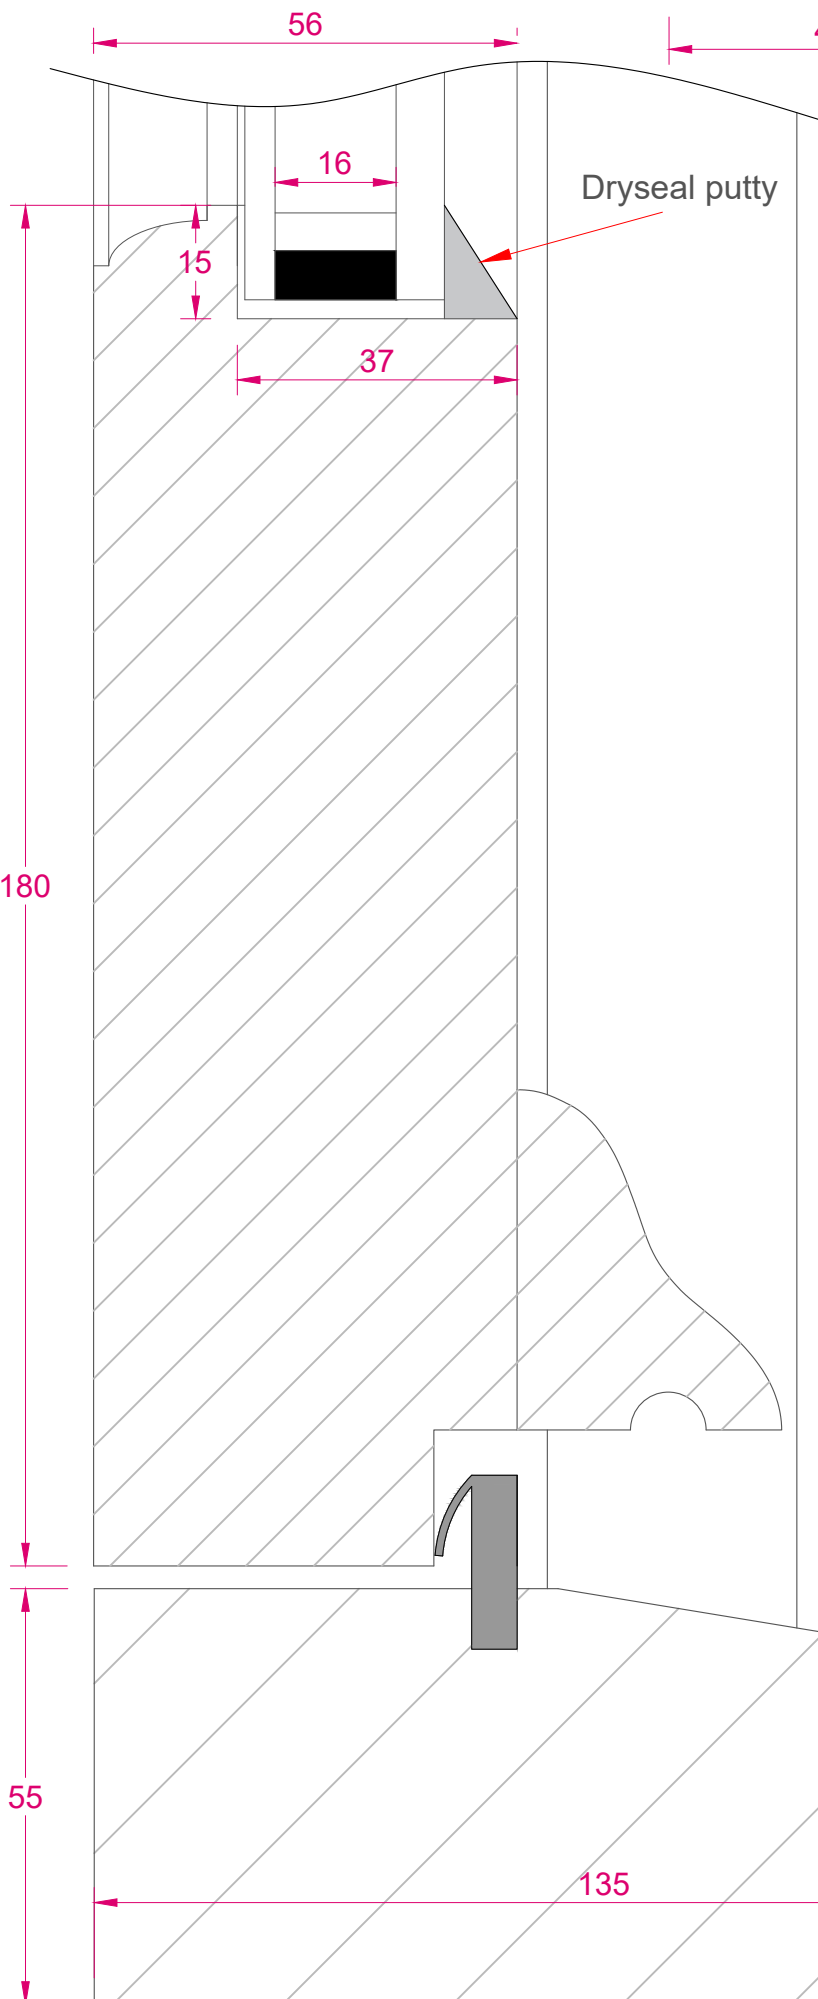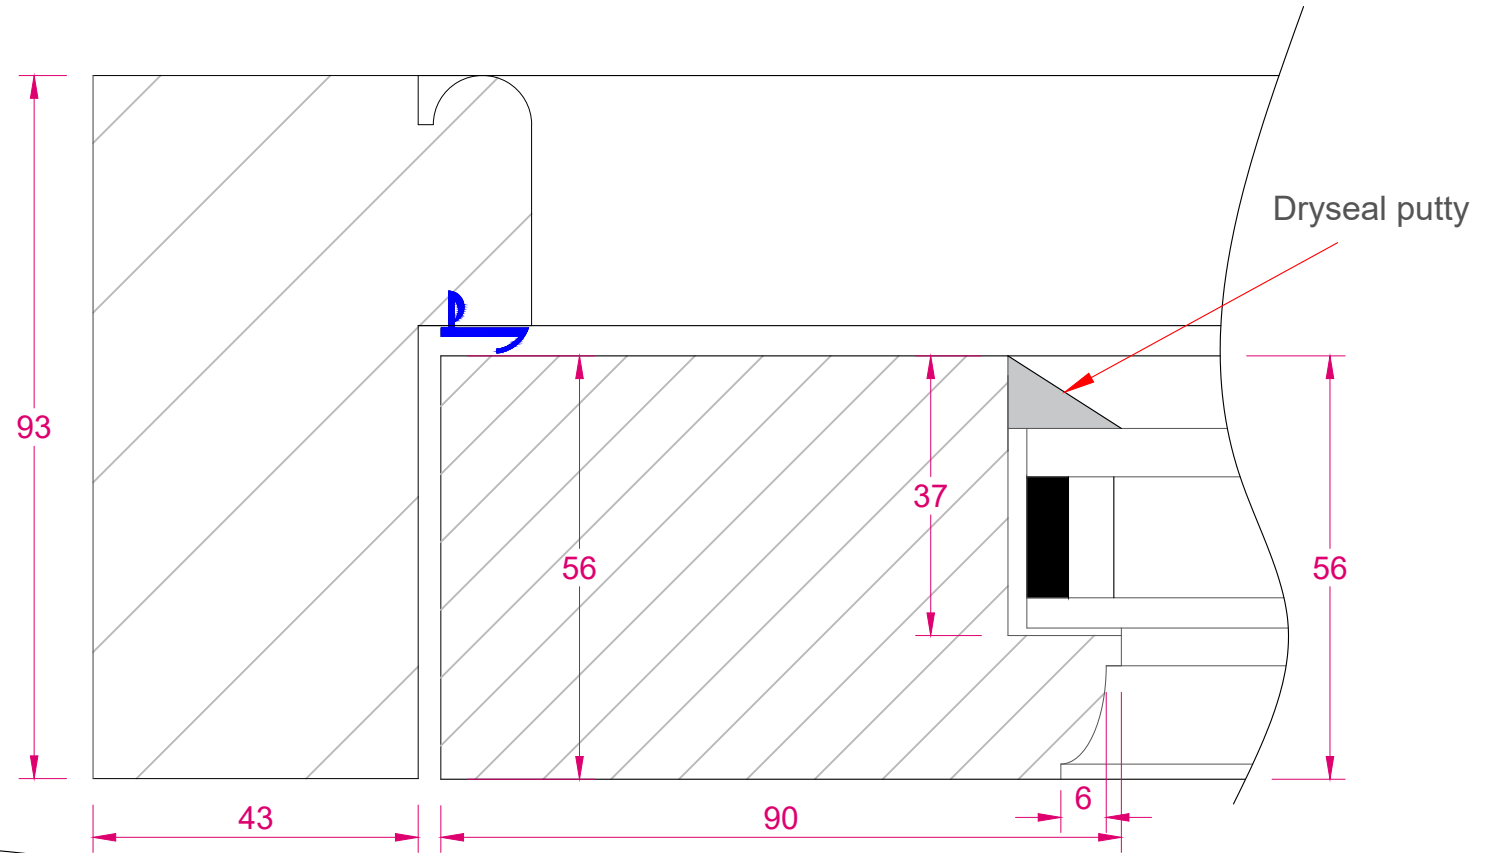

SCALE 1 : 10 ON A3