



1no. Victorian Awning - Recover
Option 2

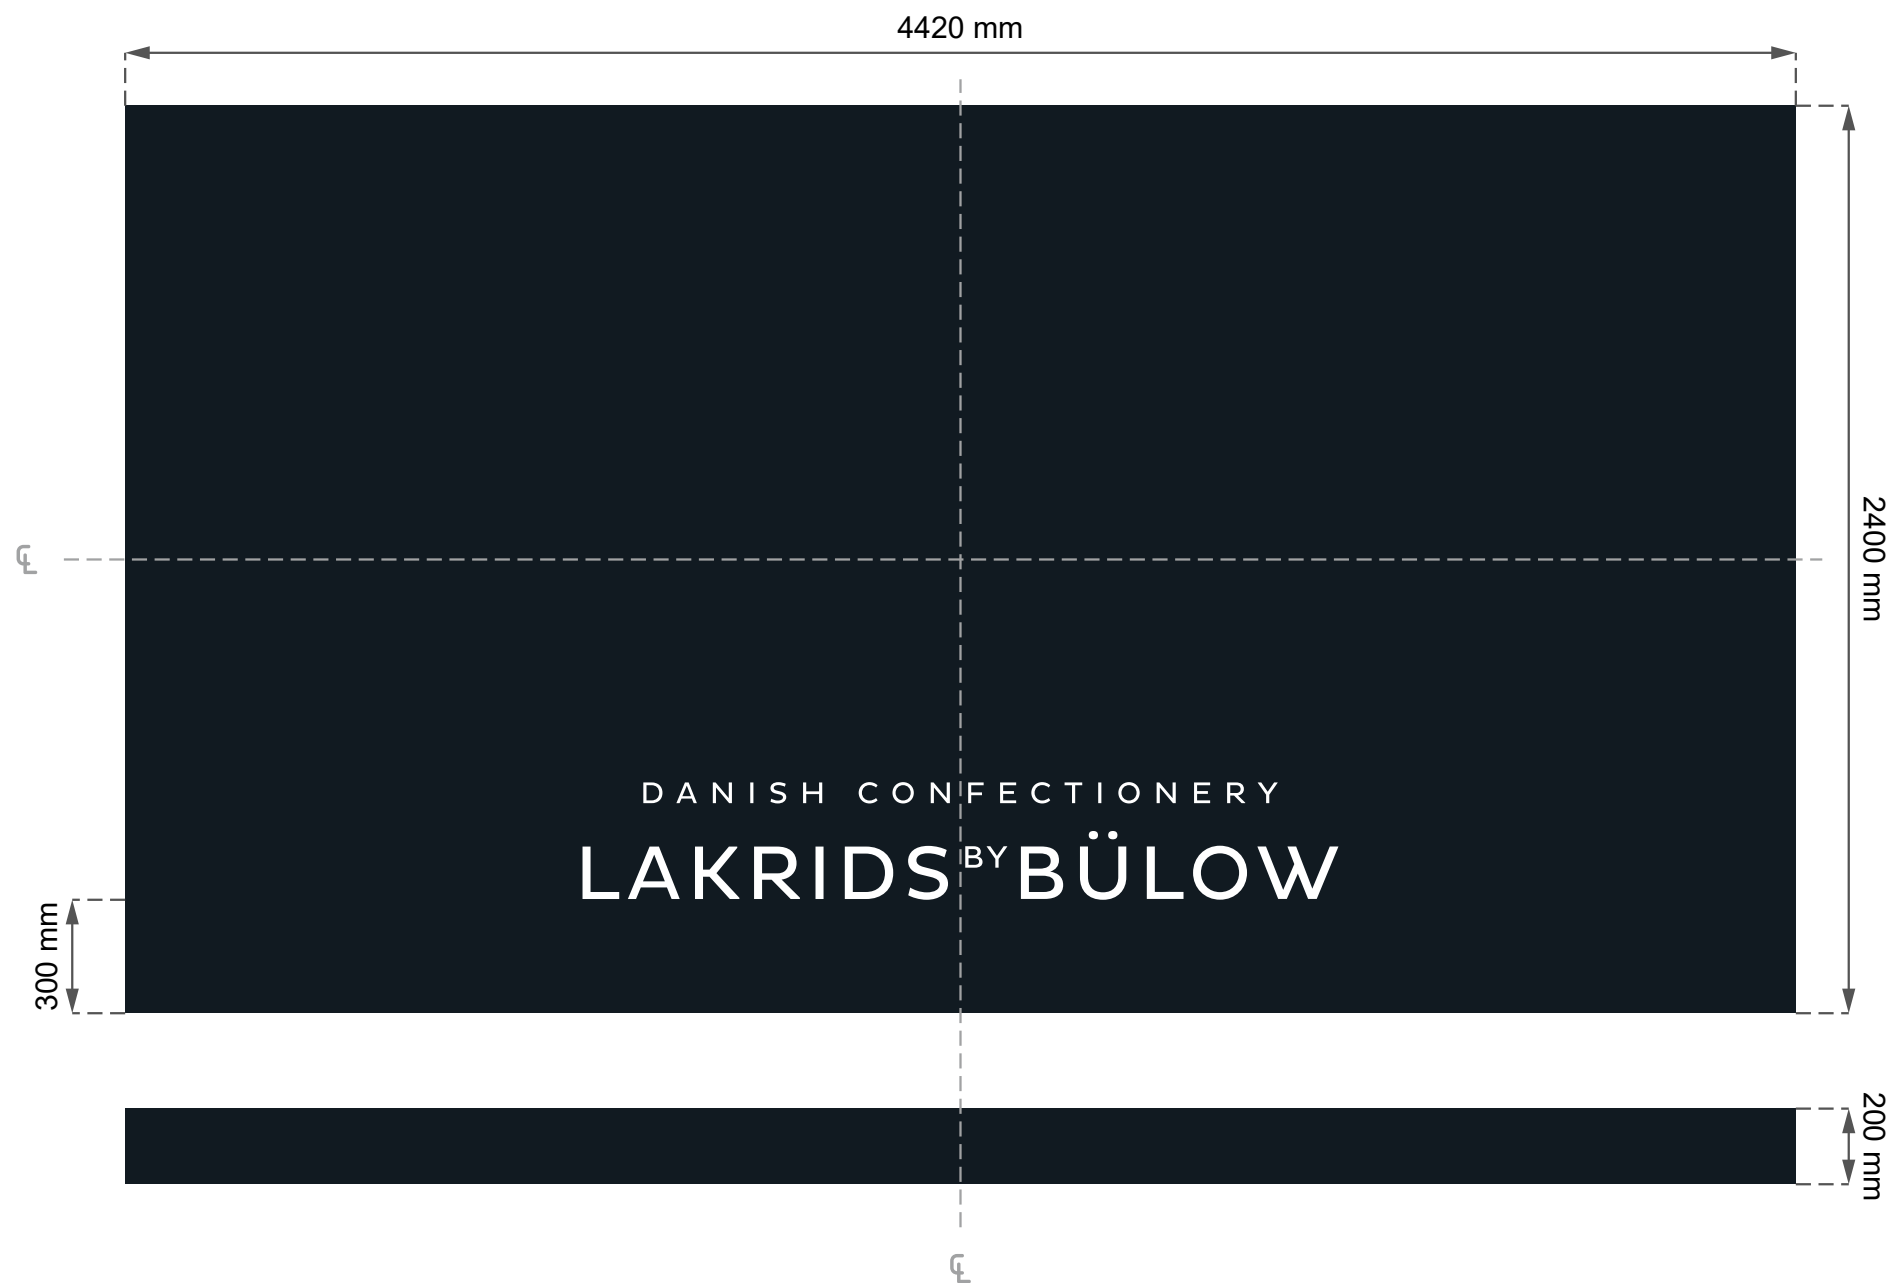

Artwork Size: 2000 x 311 mm



RKS-103 Black

 

White

Fabric Colour: **RKS-103 Black**
Branding Colour: **White**



CLIENT Lakrids by Bulow	PROJECT 42 Monmouth Street, London, WC2H 9EP	DRAWING TITLE Branding proof	SCALE 1:20 @ A3	DRAWING NO. 02	DC signature
			DATE 30/10/23	REVISION C	