
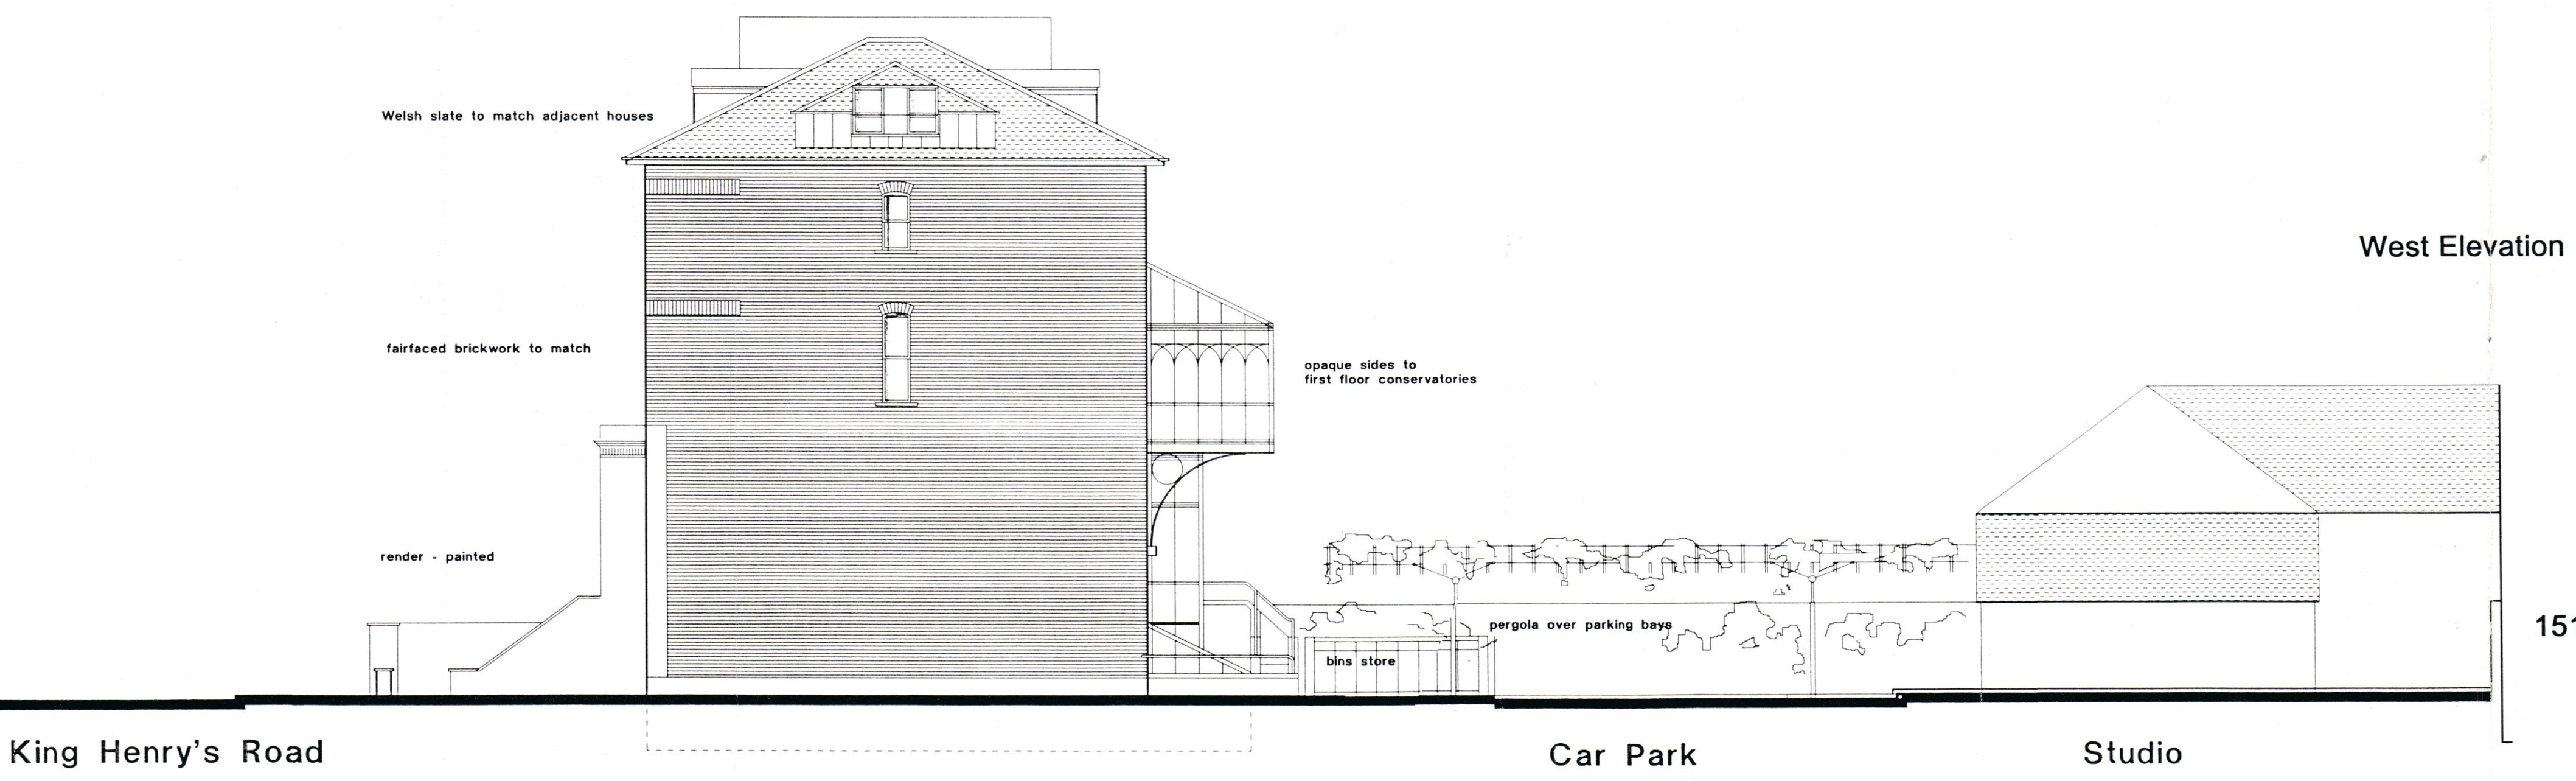


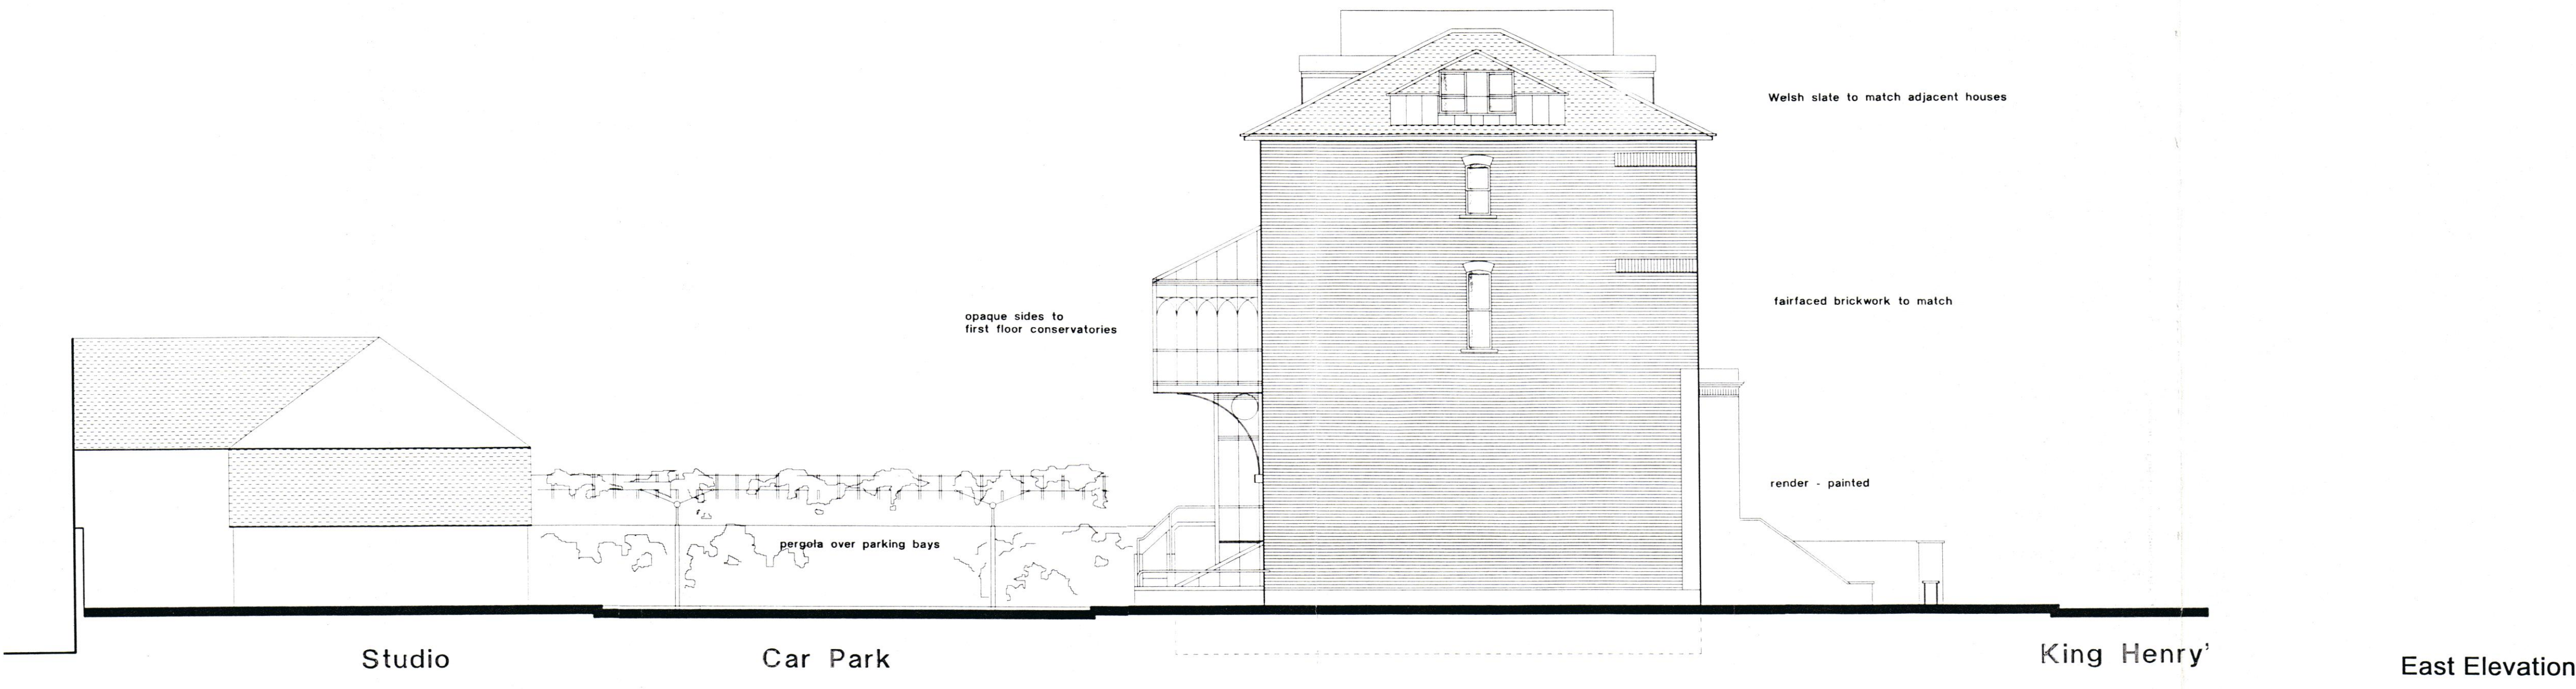

LONDON BOROUGH OF CAMDEN
ENVIRONMENT DEPT
RECORDS & INFORMATION
RECEIVED 22 JUL 1997

PE9700565
CE9700566

LONDON BOROUGH OF CAMDEN
TOWN AND COUNCIL
05 SEP 1997
PLANS NOT APPROVED
ON BEHALF OF THE COUNCIL

Drawing no: 039203

151a King Henry's Road, NW3 - Development Proposal
Elevations

Scale 1 - 100 19 July 1997

LANGLEY - TAYLOR - Chartered Surveyors
in association with
Roger Wing and Associates

Hunters Moon • Chavey Down Road • Winkfield Row Berkshire • RG42 7PH Telephone: 01344 885065 Fax: 01344 885035