
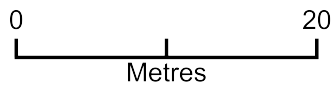


20 DALEHAM GARDENS NW3 5DA

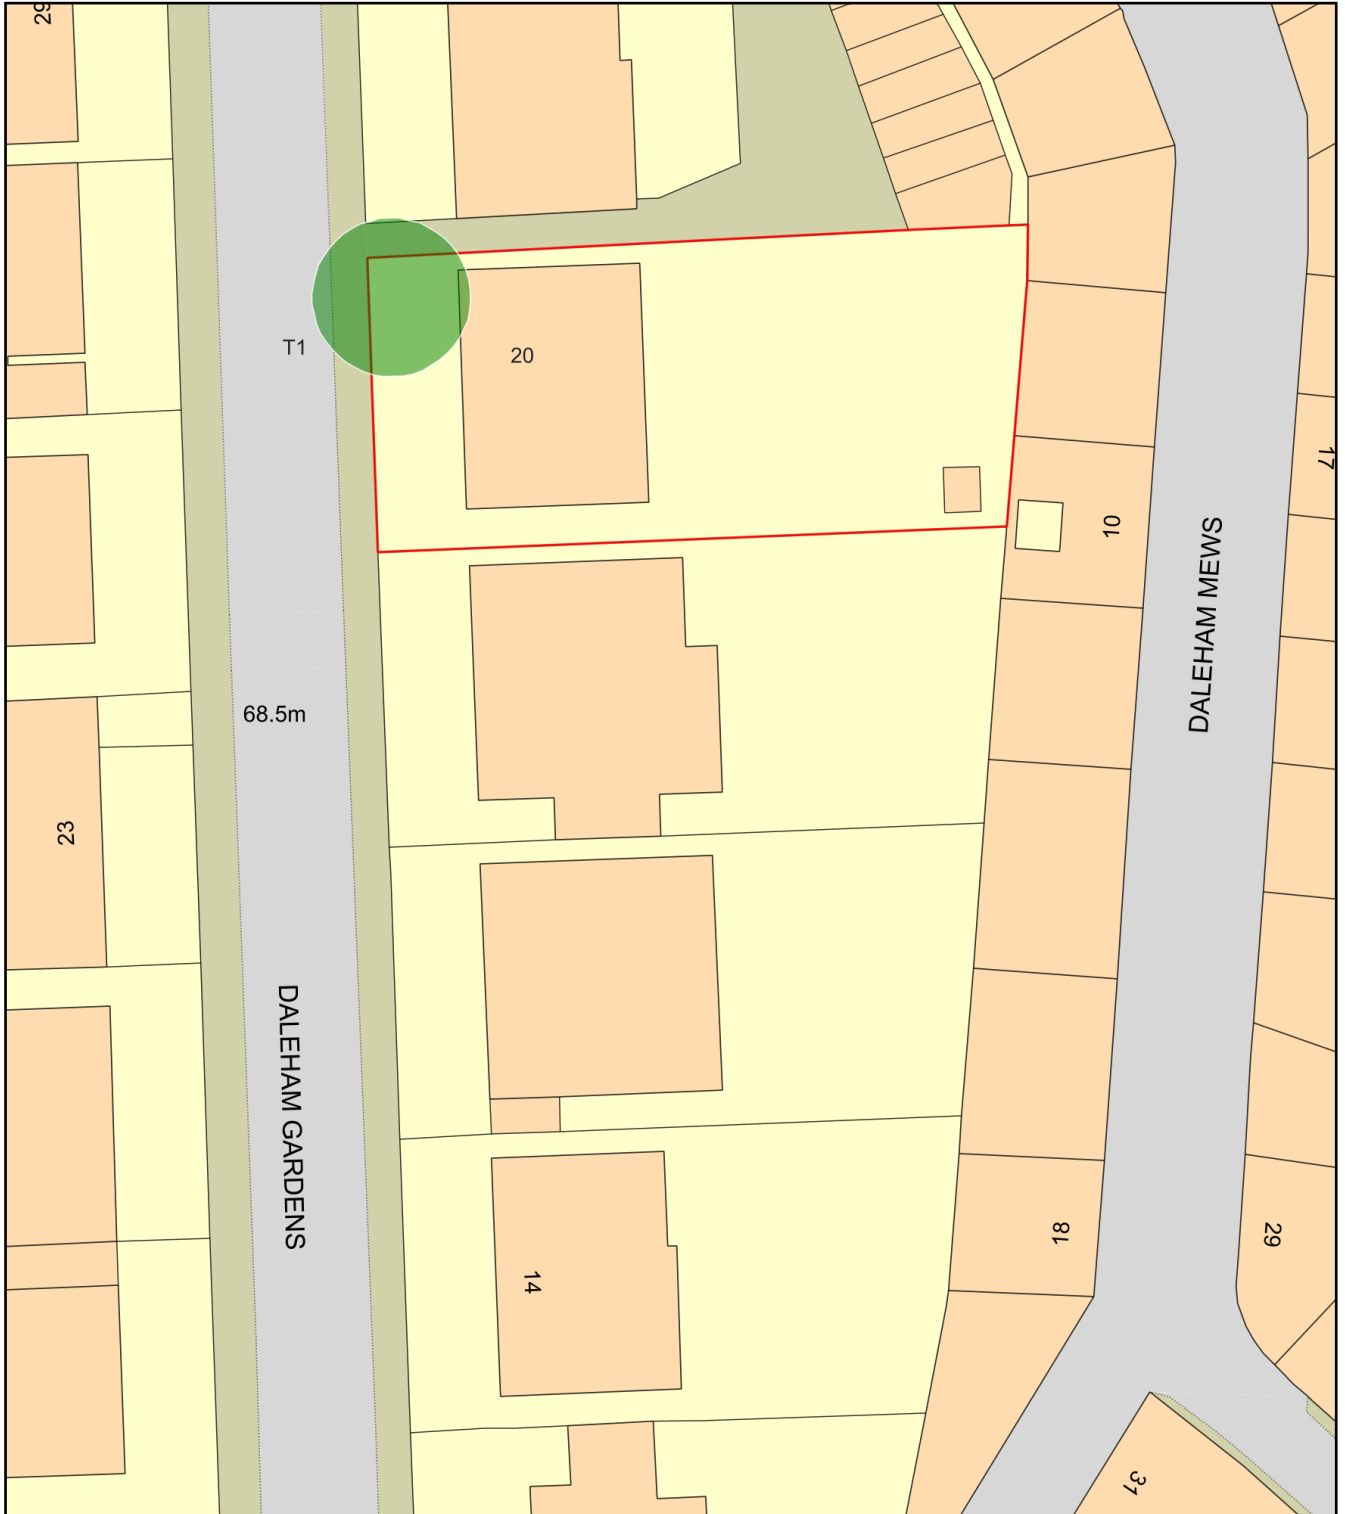

Plan Produced for: L.B.CAMDEN

Date Produced: 07 Nov 2023

Plan Reference Number: TQRQM23311162250038

Scale: 1:500 @ A4