




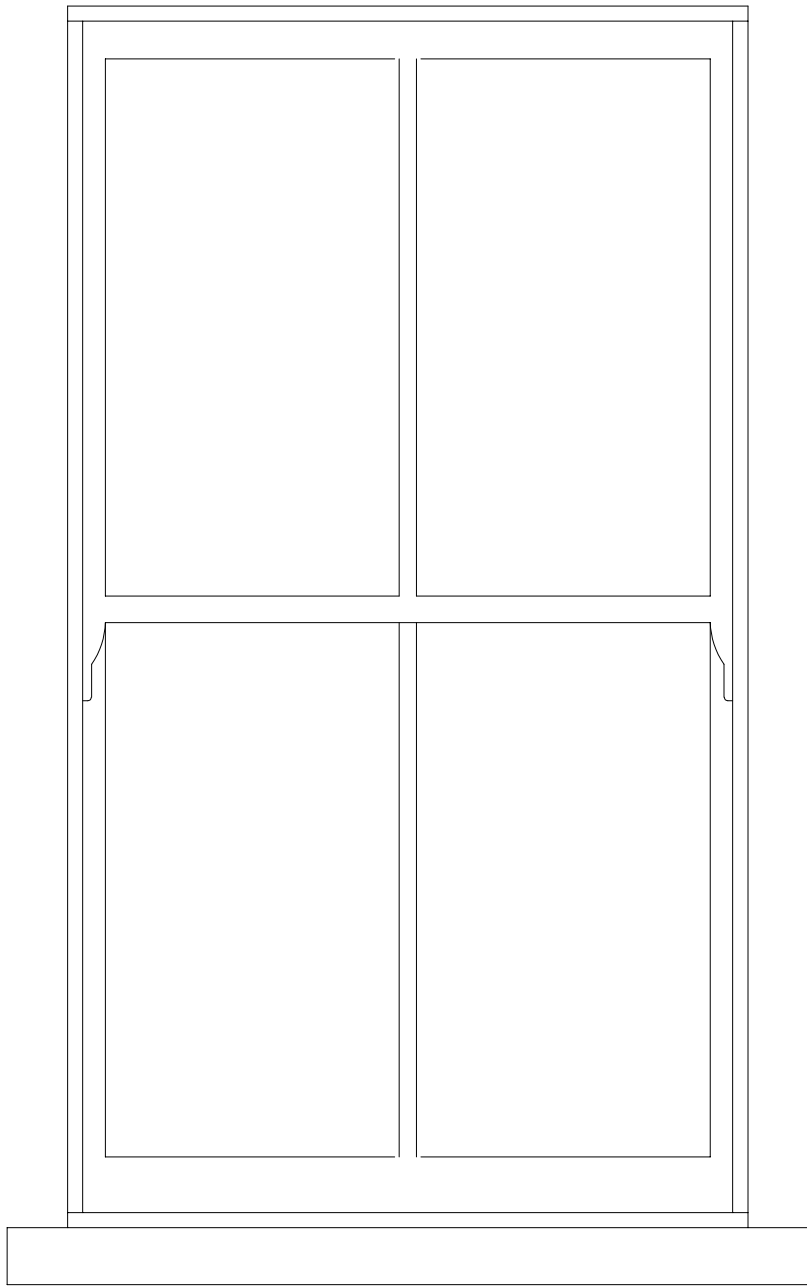

ELEVATION

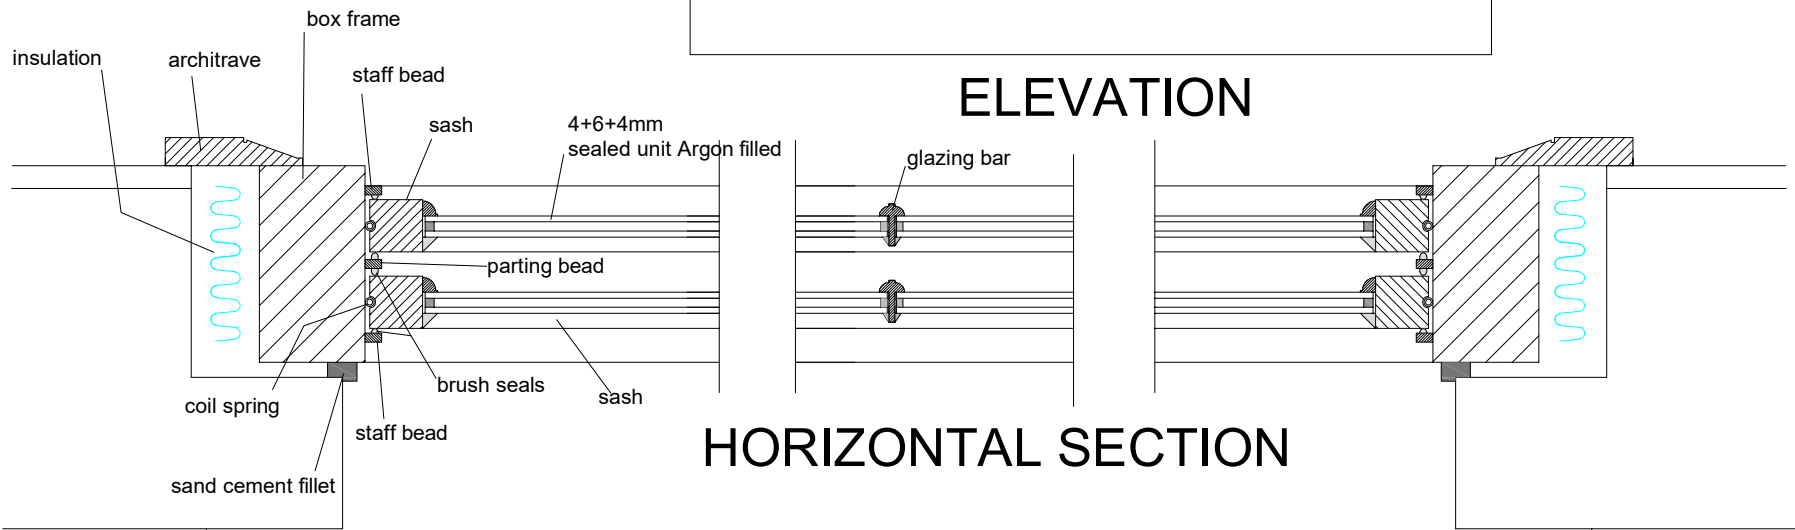

HORIZONTAL SECTION

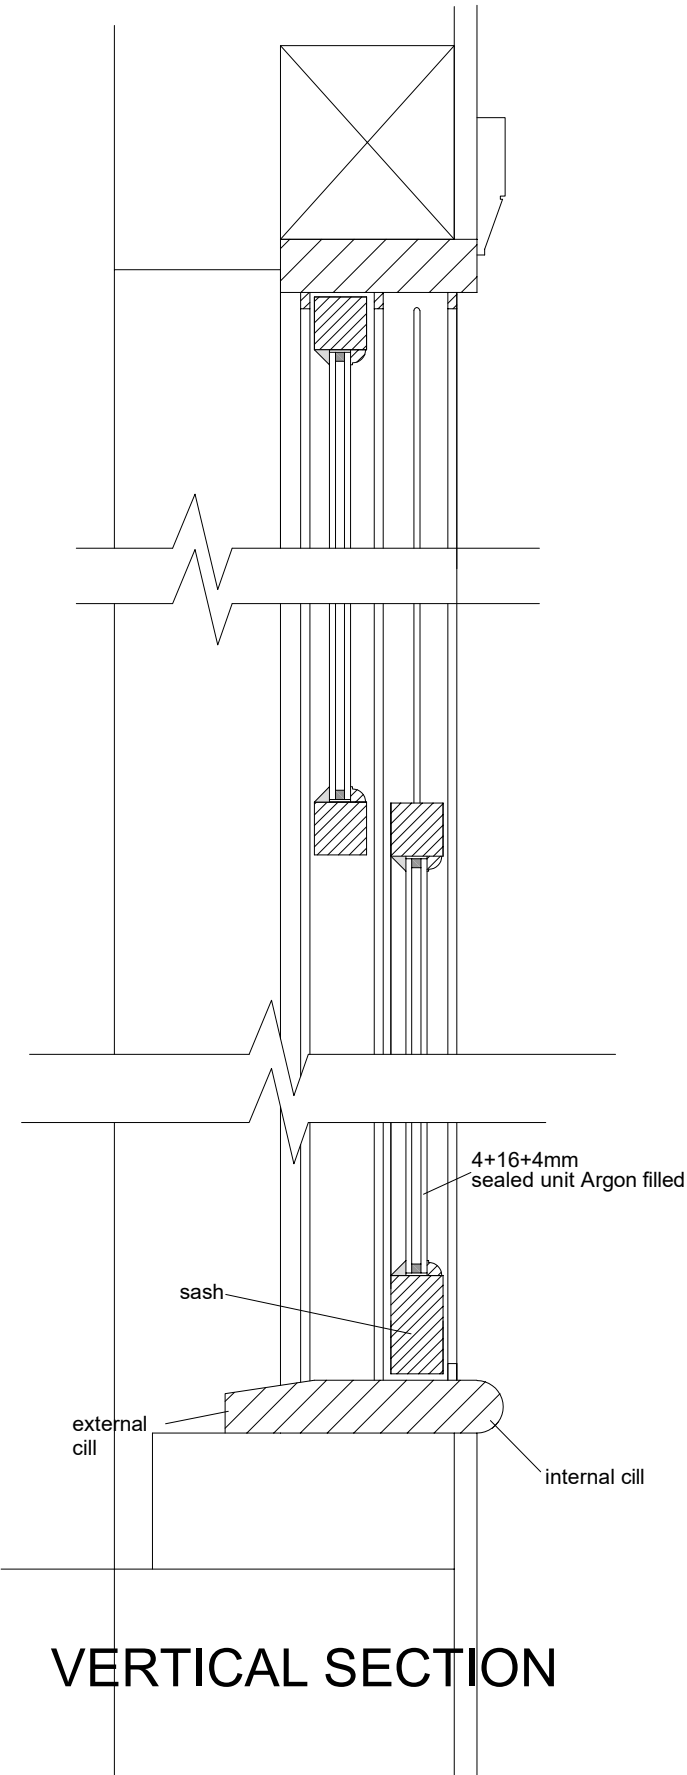

VERTICAL SECTION

REPLACEMENT TIMBER DOUBLE HUNG  
SASH WINDOW DETAILS

|        |                   |  |             |                                |      |
|--------|-------------------|--|-------------|--------------------------------|------|
| TITLE  | PROPOSED DRAWINGS |  | ADDRESS     | 48 ACHILLES ROAD<br>LONDON NW6 |      |
| CLIENT | Mr. F. STEINBERG  |  | SCALE       | 1:5 & 1:10 @ A3                | DATE |
|        |                   |  | DRAWING NO. | 231030/12 FP                   | REV. |



URBAN REGEN  
LONDON Ltd.

Tel: 07970 647 449 Fax: 020 8963 9991 Email:  
urlondon@aol.com