

R.G.06  
Walls 13m<sup>2</sup>  
Ceiling 2m<sup>2</sup>  
Perimetre 5m



**MARTINS CAMISULI** Unit 1, 2A Oakford Road, London NW5 1AH Tel 020 7267 86 22


**JOB TITLE:** Oppidans  
**DRWG TITLE:** Proposed Ground Floor Plan GA  
**DRWG NO:** MC/225(02)\_01  
**SCALE:** 1:50  
**DATE:** July 2022

**REVISION: B 071123** External roller shutters omitted following planners comments

**ALL DIMENSIONS INDICATED ON THIS DRAWING ARE SUBJECT TO ALTERATIONS ONCE ON SITE.  
CONFIRM ALL DIMENSION ON SITE PRIOR TO ORDERING AND CONSTRUCTION**

Scale bar

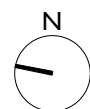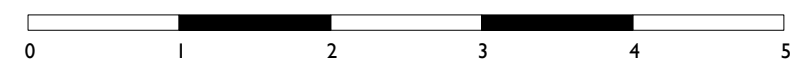

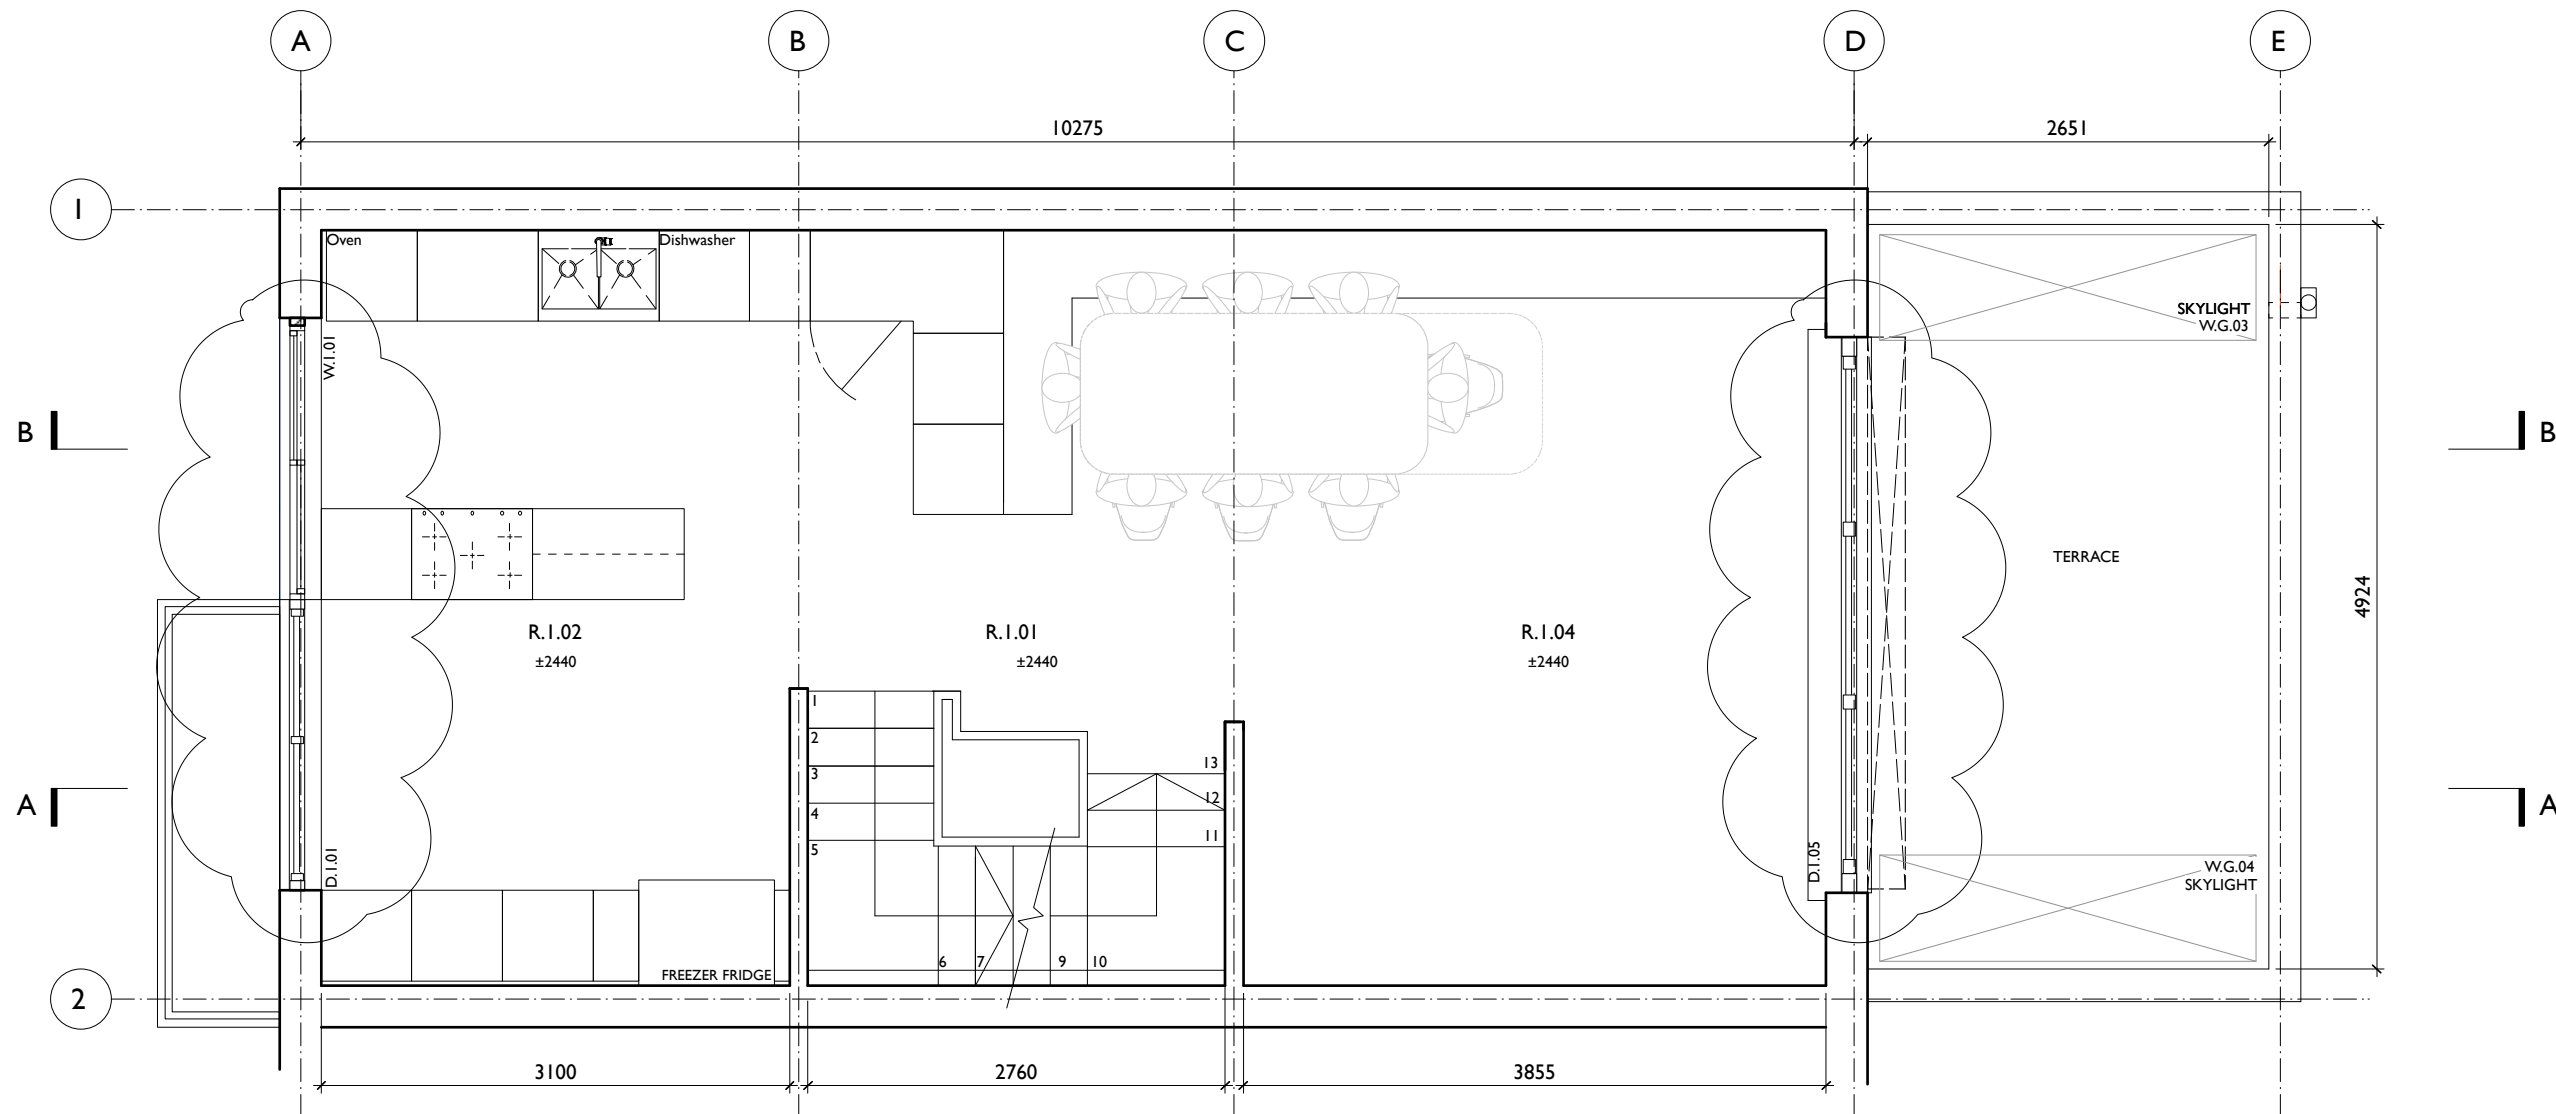


**MARTINS CAMISULI** Unit 1, 2A Oakford Road, London NW5 1AH Tel 020 7267 86 22


**JOB TITLE:** Oppidans  
**DRWG TITLE:** Proposed First Floor Plan GA  
**DRWG NO:** MC/225(02)\_02  
**SCALE:** 1:50  
**DATE:** July 2022

**REVISION: B 071123 External roller shutters omitted following planners comments**

**ALL DIMENSIONS INDICATED ON THIS DRAWING ARE SUBJECT TO ALTERATIONS ONCE ON SITE.  
 CONFIRM ALL DIMENSION ON SITE PRIOR TO ORDERING AND CONSTRUCTION**

Scale bar

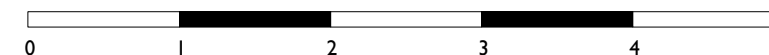

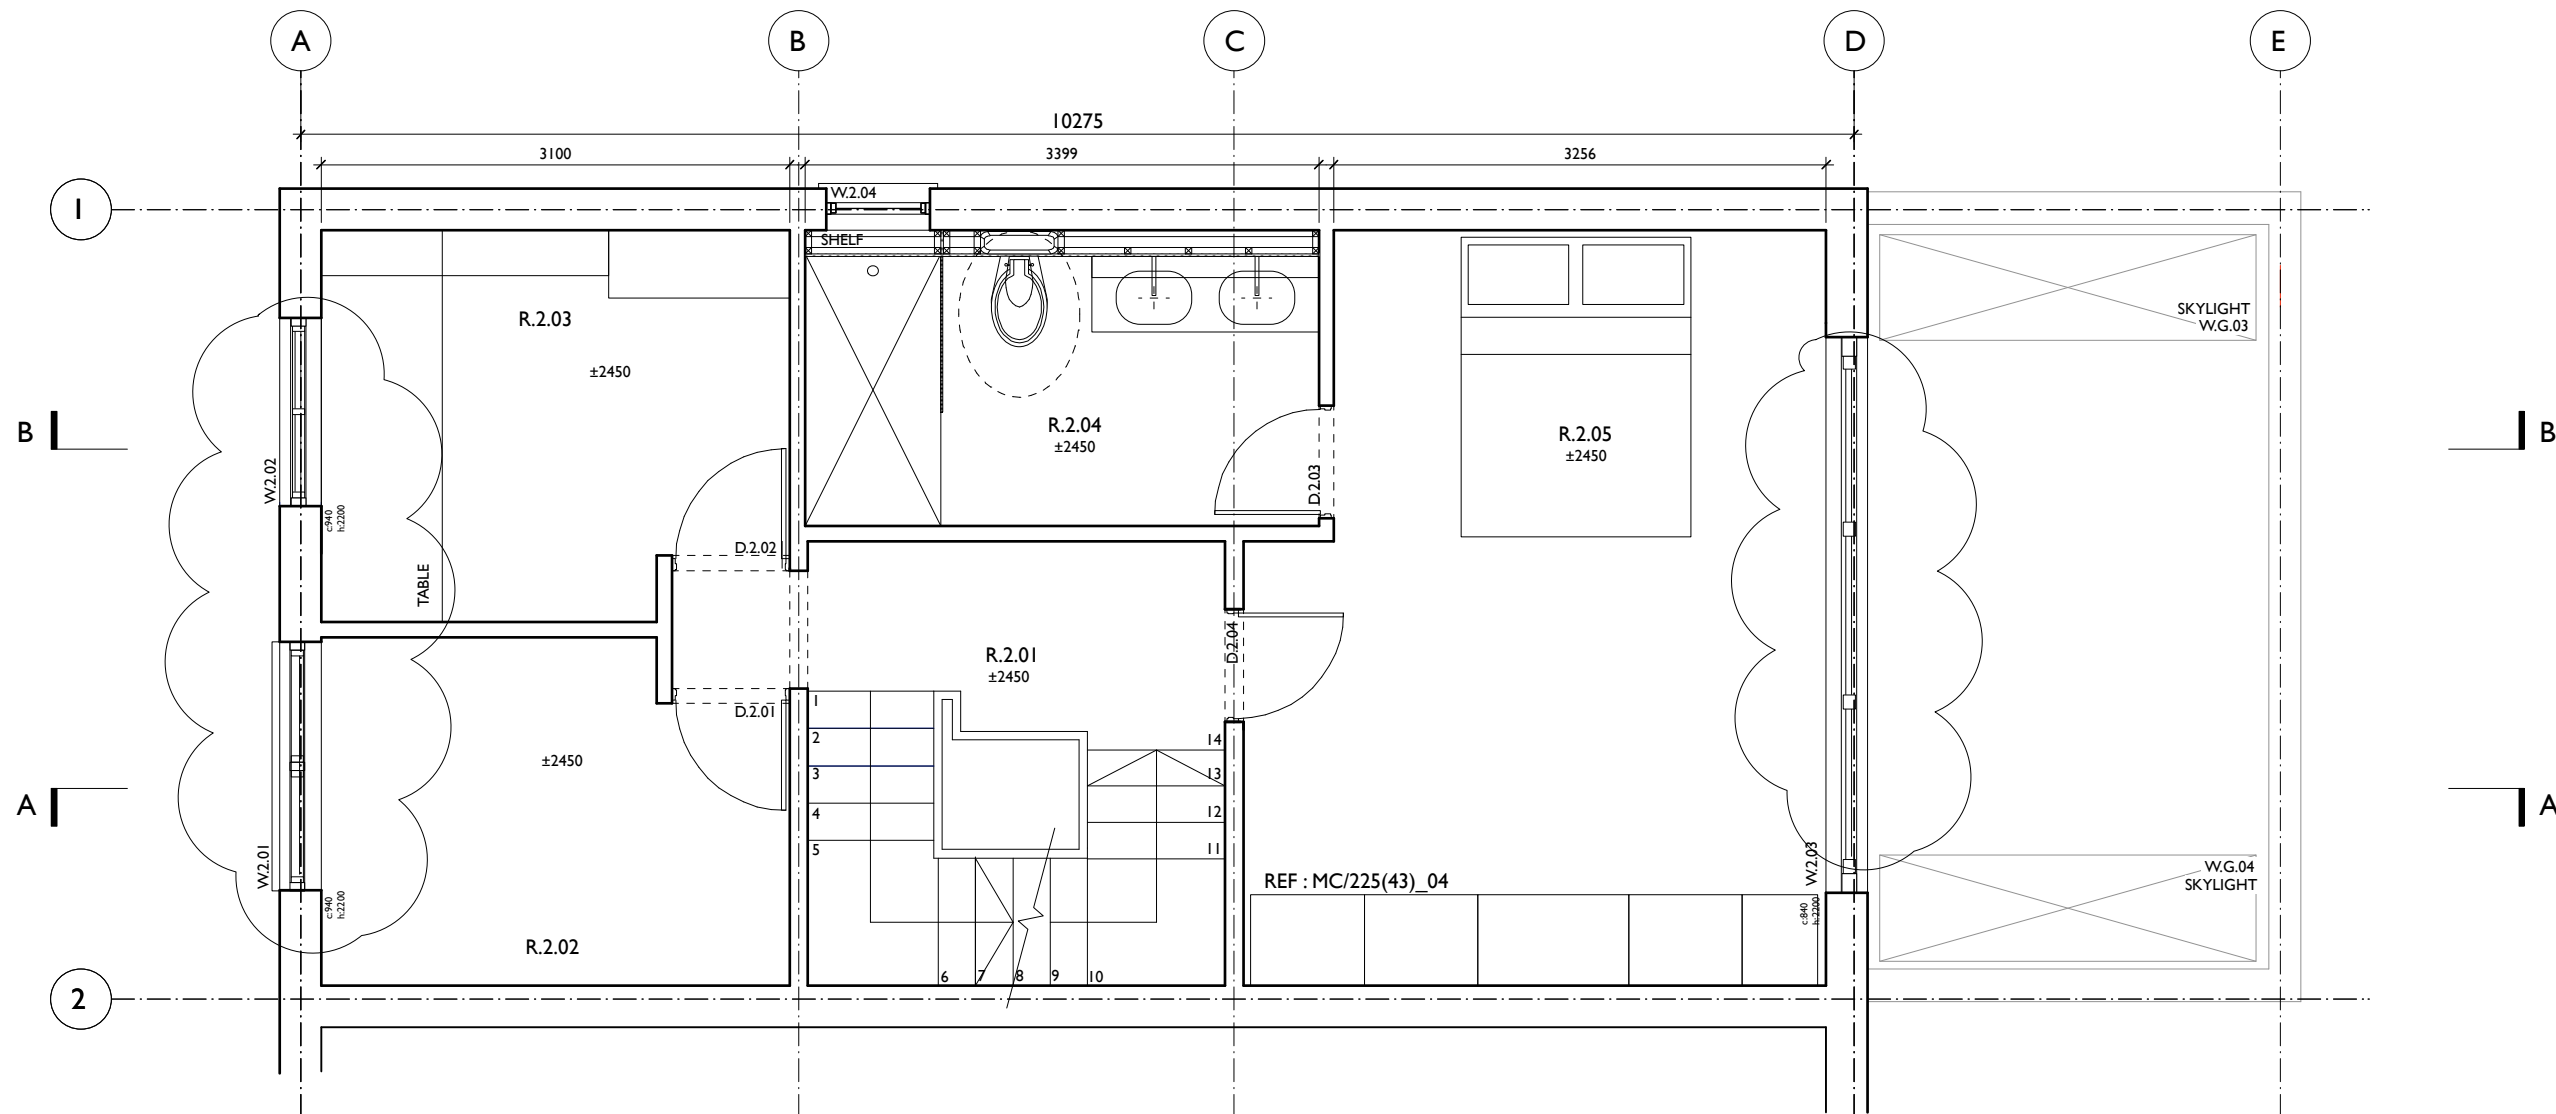


**MARTINS CAMISULI** Unit 1, 2A Oakford Road, London NW5 1AH Tel 020 7267 86 22


**JOB TITLE:** Oppidans  
**DRWG TITLE:** Proposed Second Floor Plan GA  
**DRWG NO:** MC/225(02)\_03  
**SCALE:** 1:50  
**DATE:** July 2022

**REVISION: B 071123 External roller shutters omitted following planners comments**

**ALL DIMENSIONS INDICATED ON THIS DRAWING ARE SUBJECT TO ALTERATIONS ONCE ON SITE.  
 CONFIRM ALL DIMENSION ON SITE PRIOR TO ORDERING AND CONSTRUCTION**

Scale bar

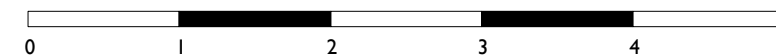

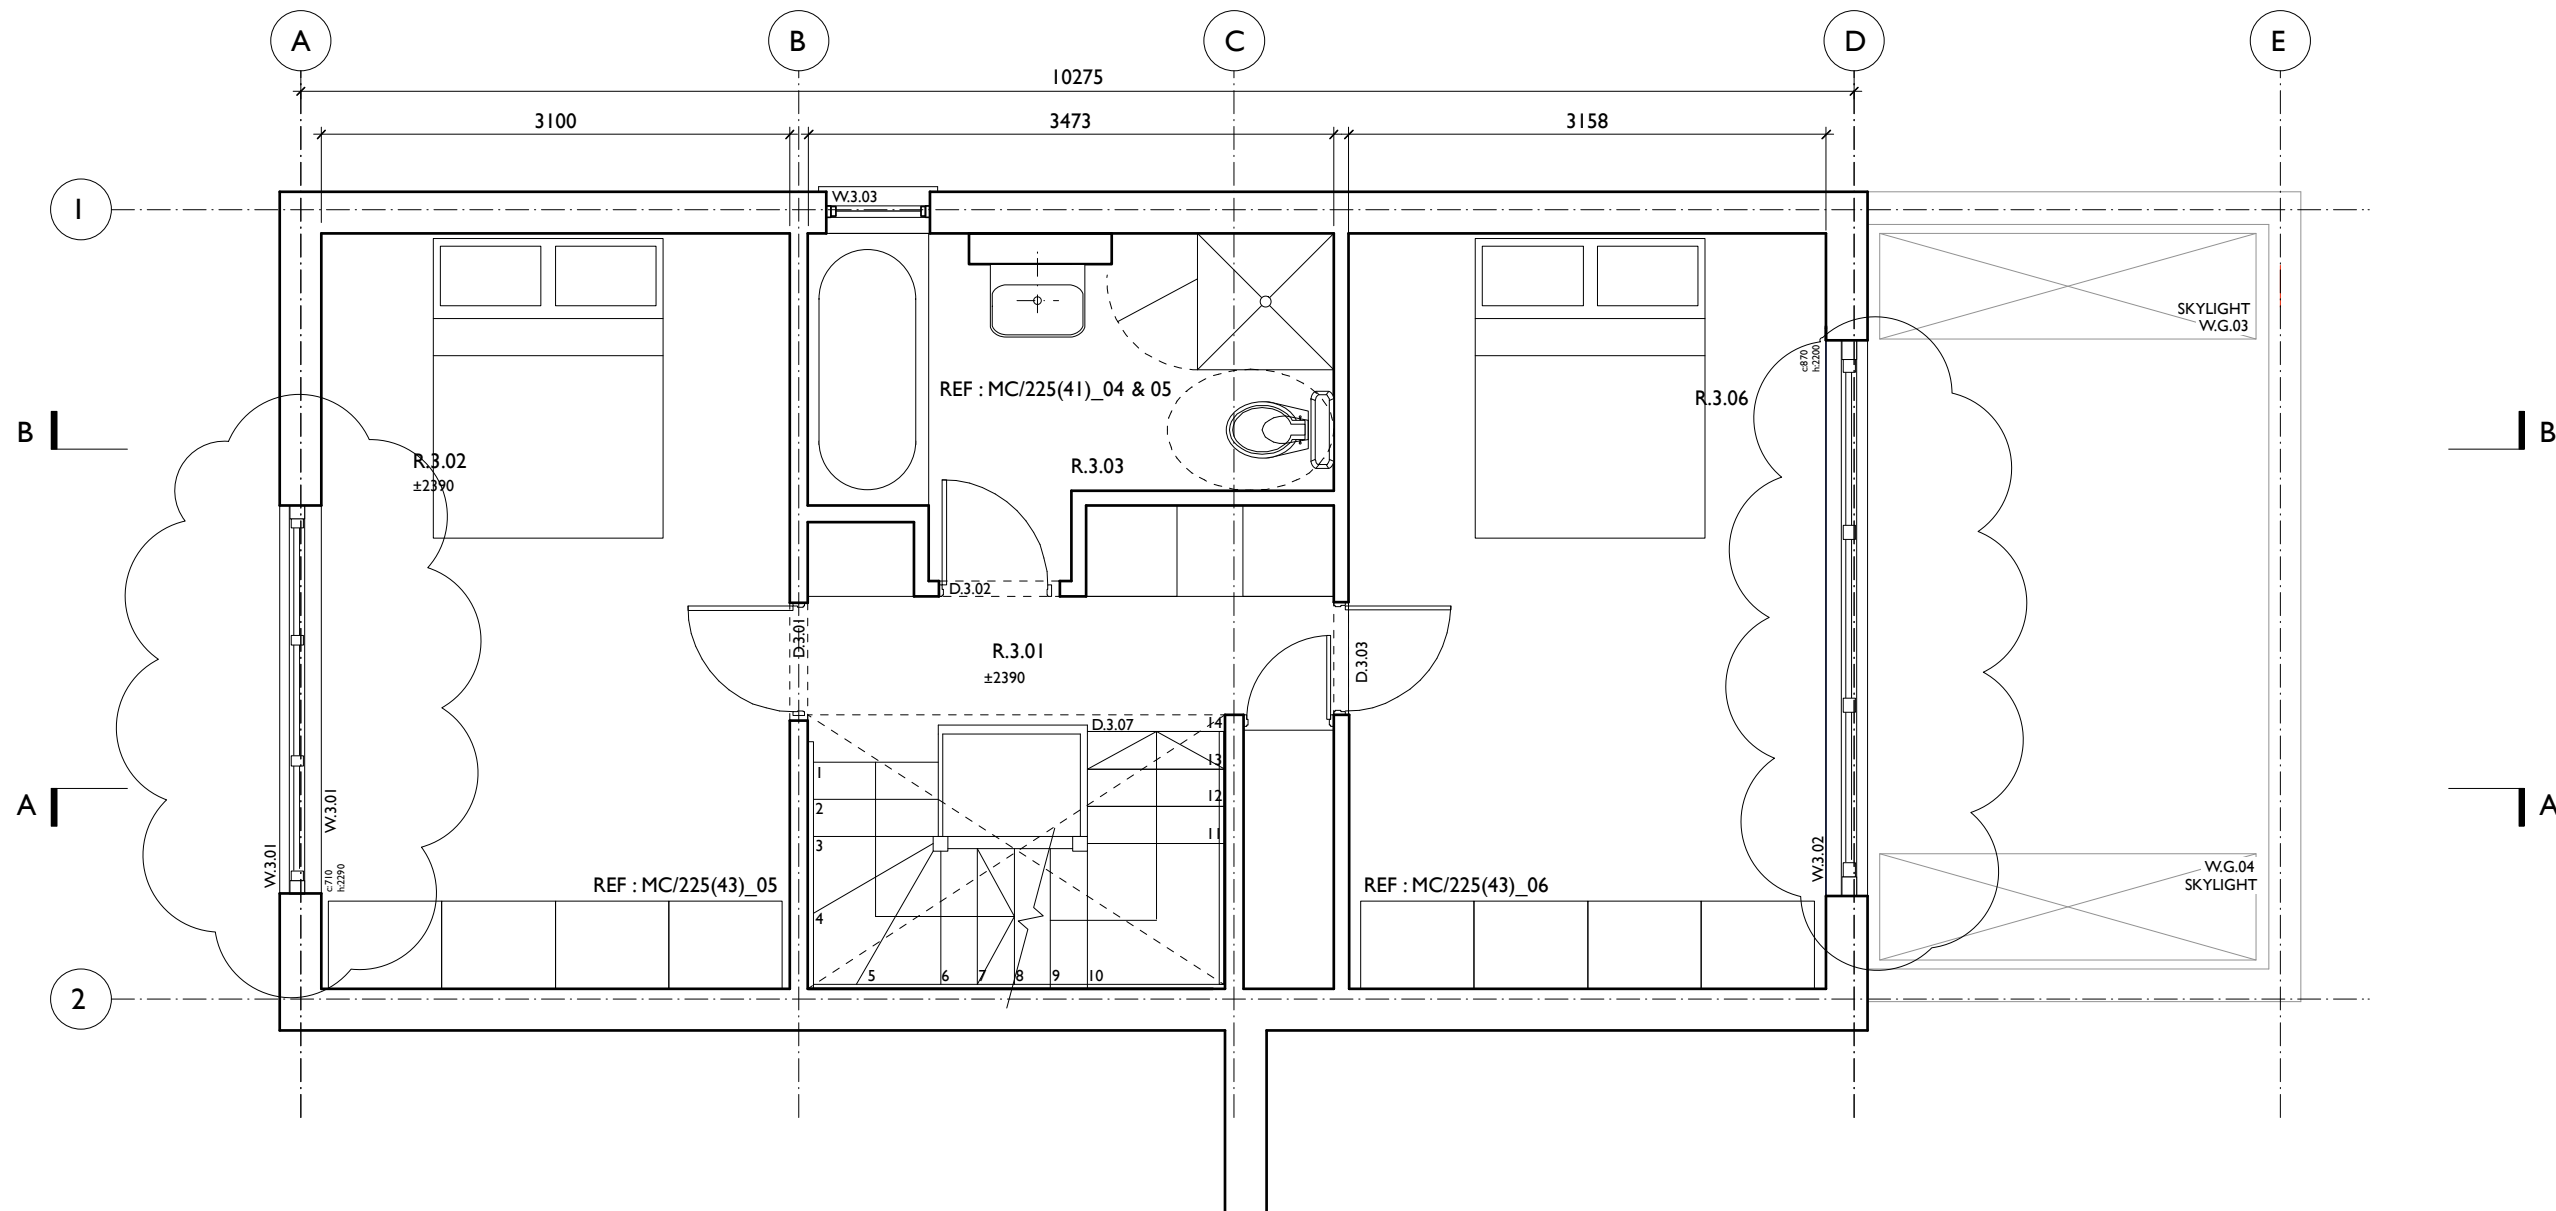

**MARTINS CAMISULI** Unit 1, 2A Oakford Road, London NW5 1AH Tel 020 7267 86 22

**JOB TITLE:** Oppidans

**REVISION:** B 071123 External roller shutters omitted following planners comments

**DRWG TITLE:** Proposed Third Floor Plan GA



**DRWG NO:** MC/225(02)\_04


**SCALE:** 1:50

**DATE:** July 2022

**ALL DIMENSIONS INDICATED ON THIS DRAWING ARE SUBJECT TO ALTERATIONS ONCE ON SITE.  
CONFIRM ALL DIMENSION ON SITE PRIOR TO ORDERING AND CONSTRUCTION**

Scale bar

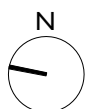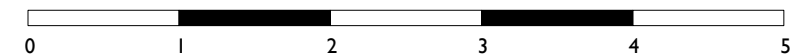

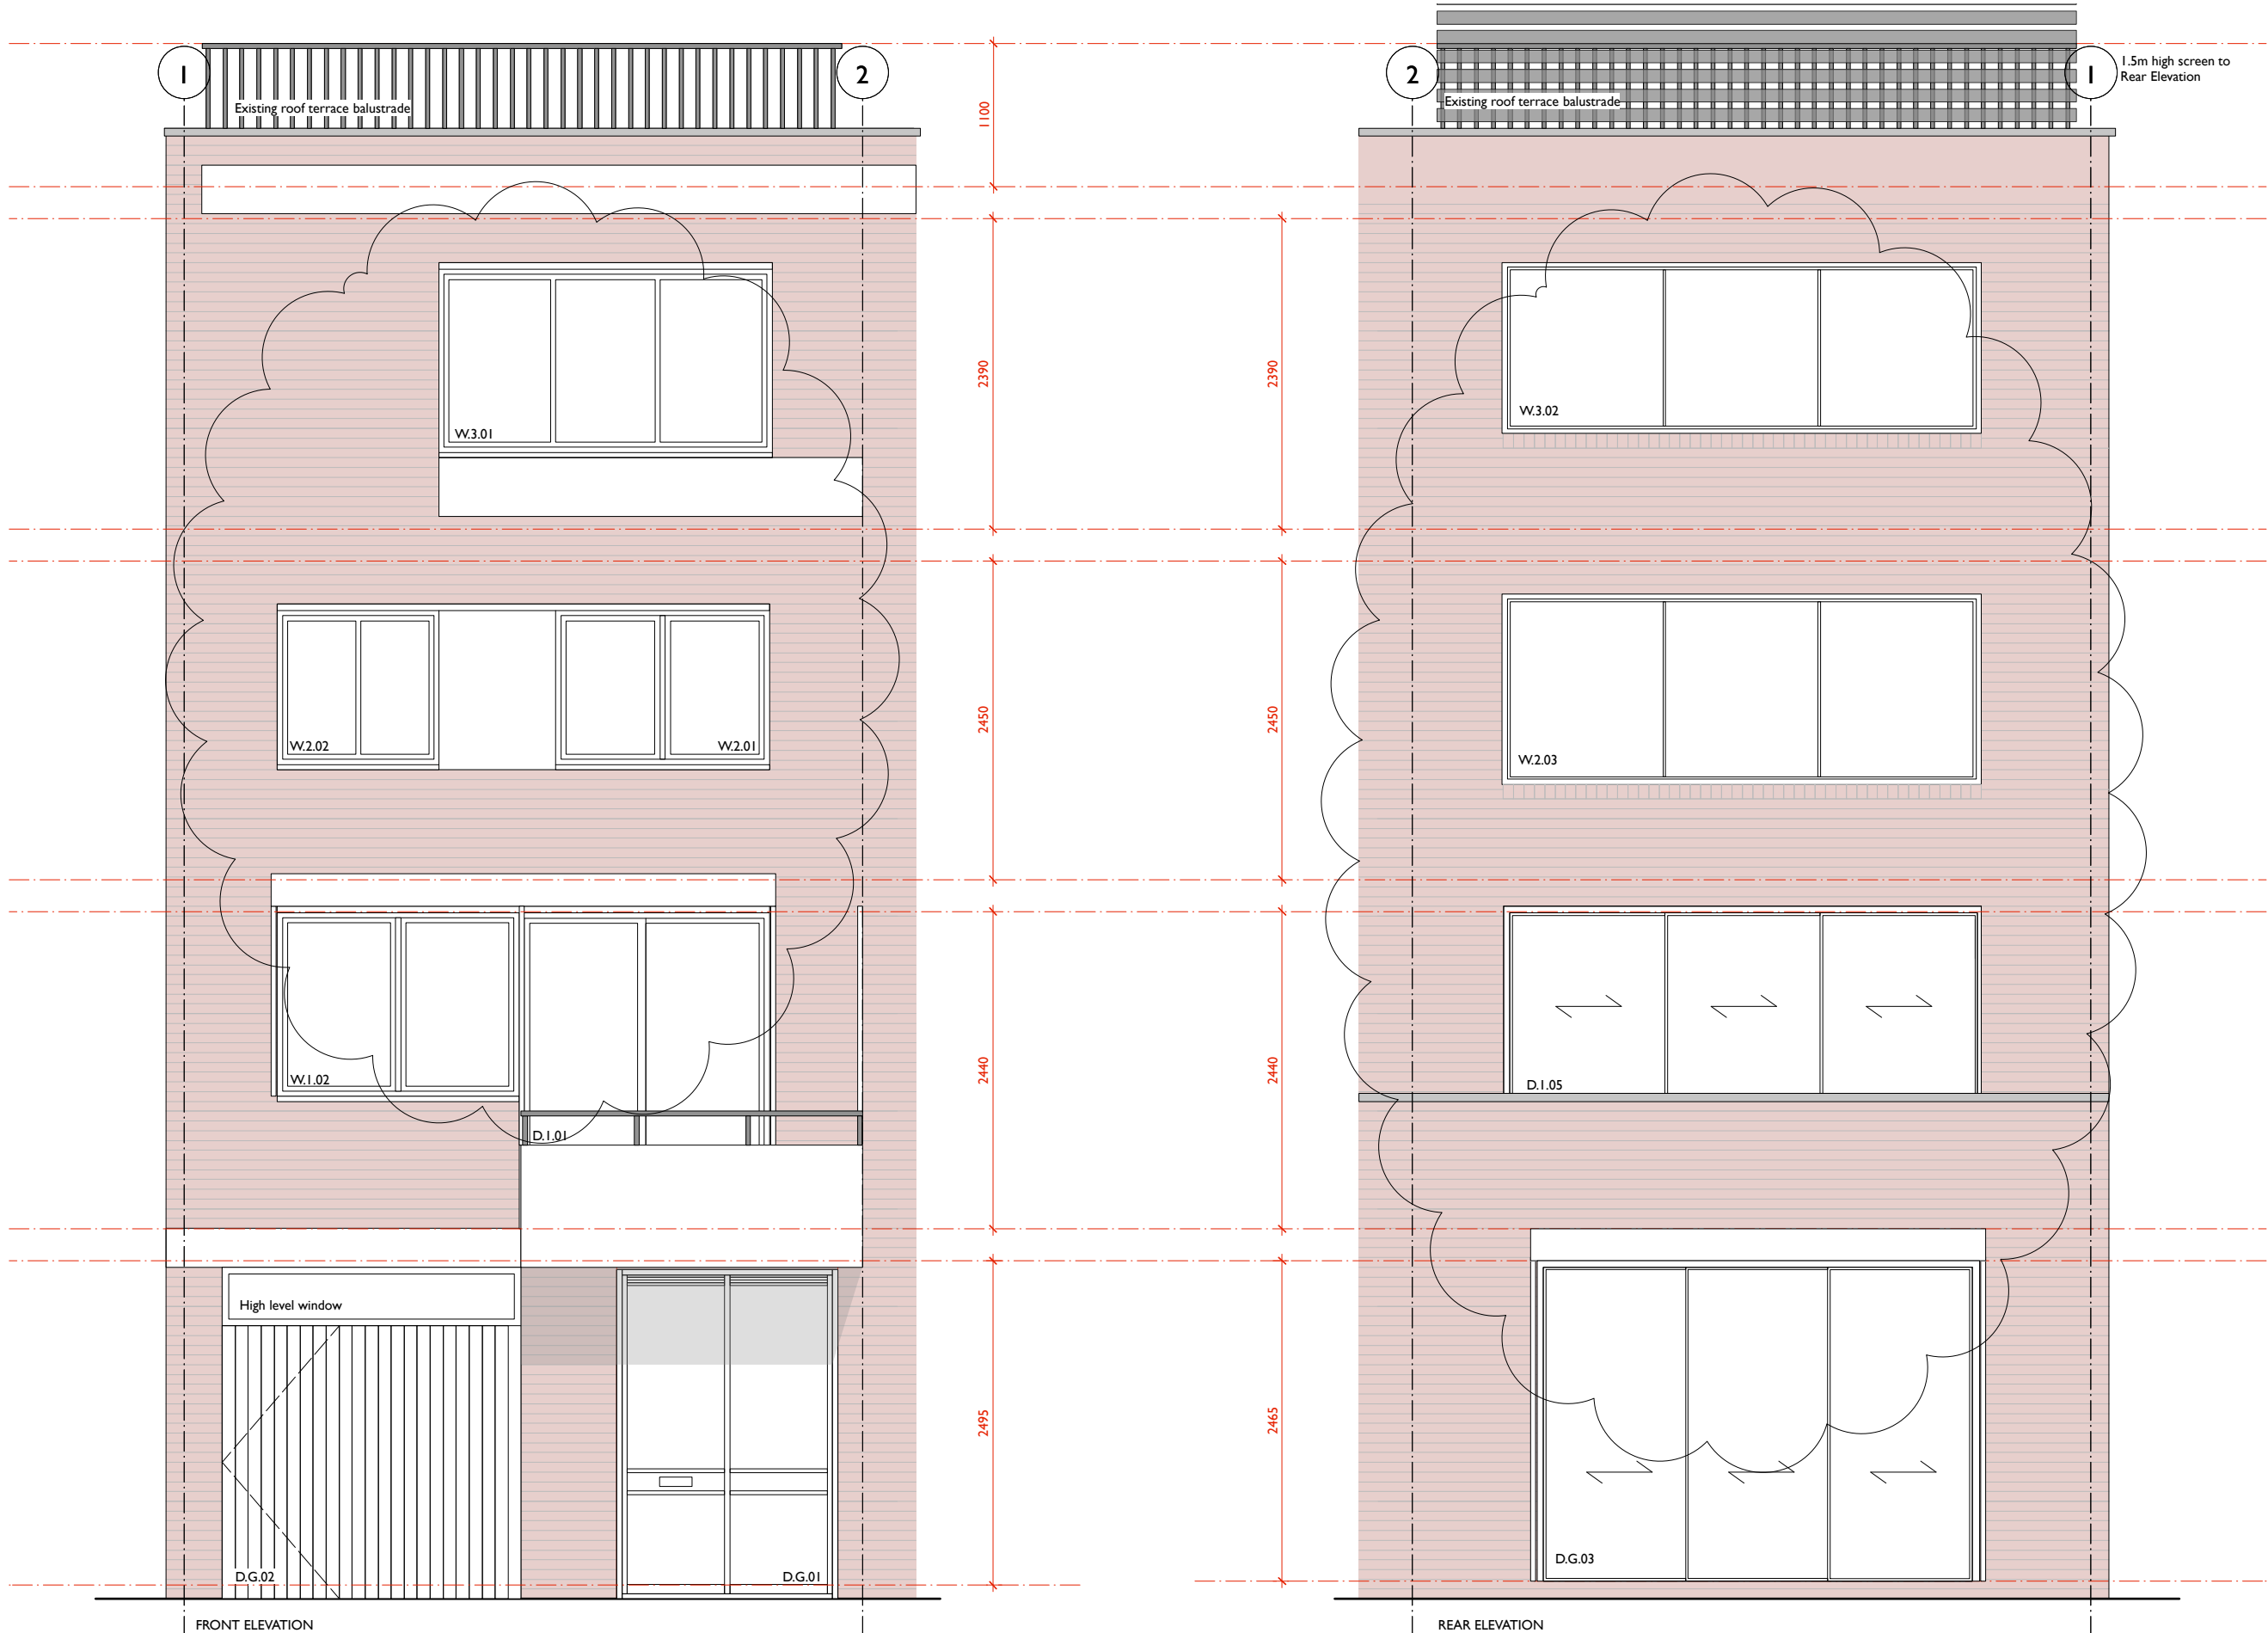


**MARTINS CAMISULI** Unit 1, 2A Oakford Road, London NW5 1AH Tel 020 7267 86 22


**JOB TITLE:** 36 Oppidans road  
**DRWG TITLE:** Proposed Front & Rear Elevation  
**DRWG NO:** MC/225(02)\_06  
**SCALE:** 1.50 @ A3  
**DATE:** January 2023

**REVISION: B 071123 External roller shutters omitted following planners comments**

**ALL DIMENSIONS INDICATED ON THIS DRAWING ARE SUBJECT TO ALTERATIONS ONCE ON SITE.  
 CONFIRM ALL DIMENSION ON SITE PRIOR TO ORDERING AND CONSTRUCTION**

Scale bar

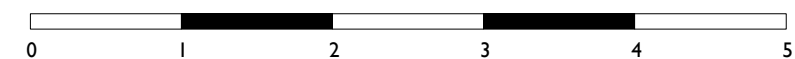

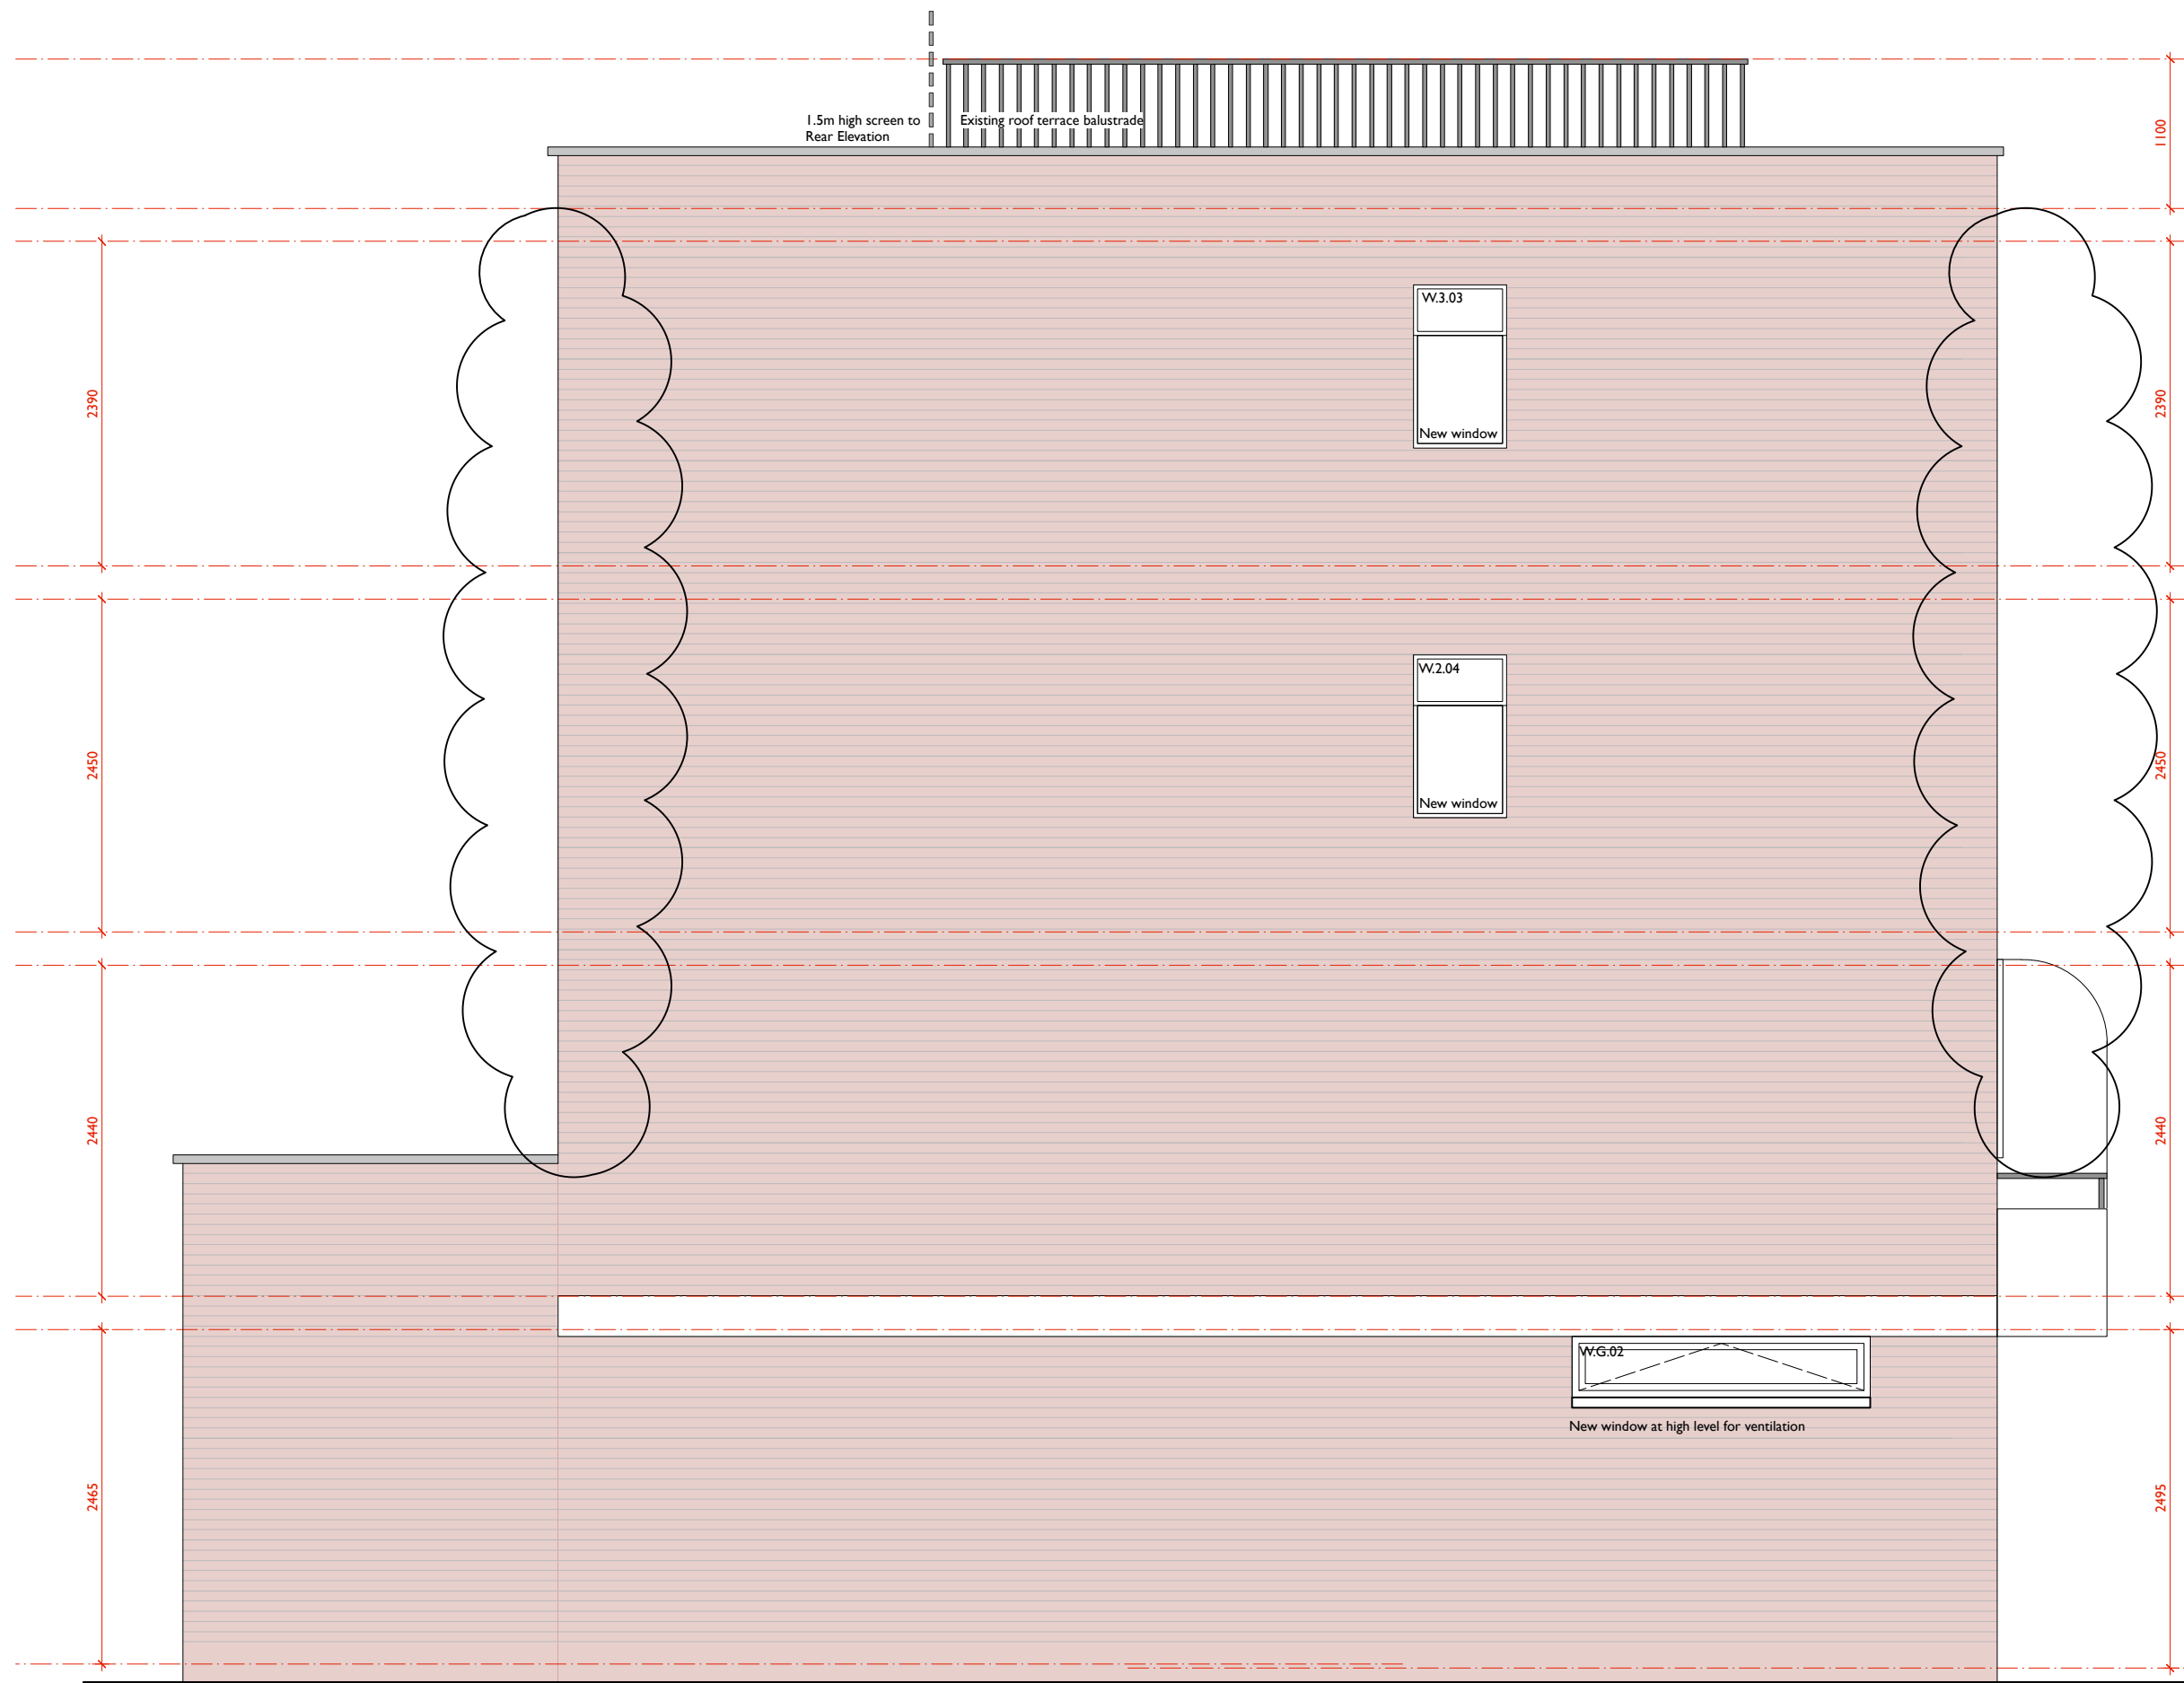



**MARTINS CAMISULI** Unit 1, 2A Oakford Road, London NW5 1AH Tel 020 7267 86 22

**JOB TITLE:** 36 Oppidans road  
**DRWG TITLE:** Proposed Side Elevation  
**DRWG NO:** MC/225(02)\_07  
**SCALE:** 1.50 @ A3  
**DATE:** January 2023


**REVISION: B 071123 External roller shutters omitted following planners comments**

**ALL DIMENSIONS INDICATED ON THIS DRAWING ARE SUBJECT TO ALTERATIONS ONCE ON SITE.  
 CONFIRM ALL DIMENSION ON SITE PRIOR TO ORDERING AND CONSTRUCTION**

Scale bar

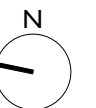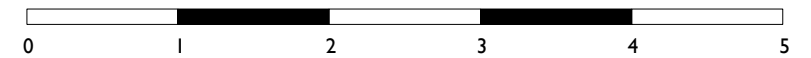


D.I.05

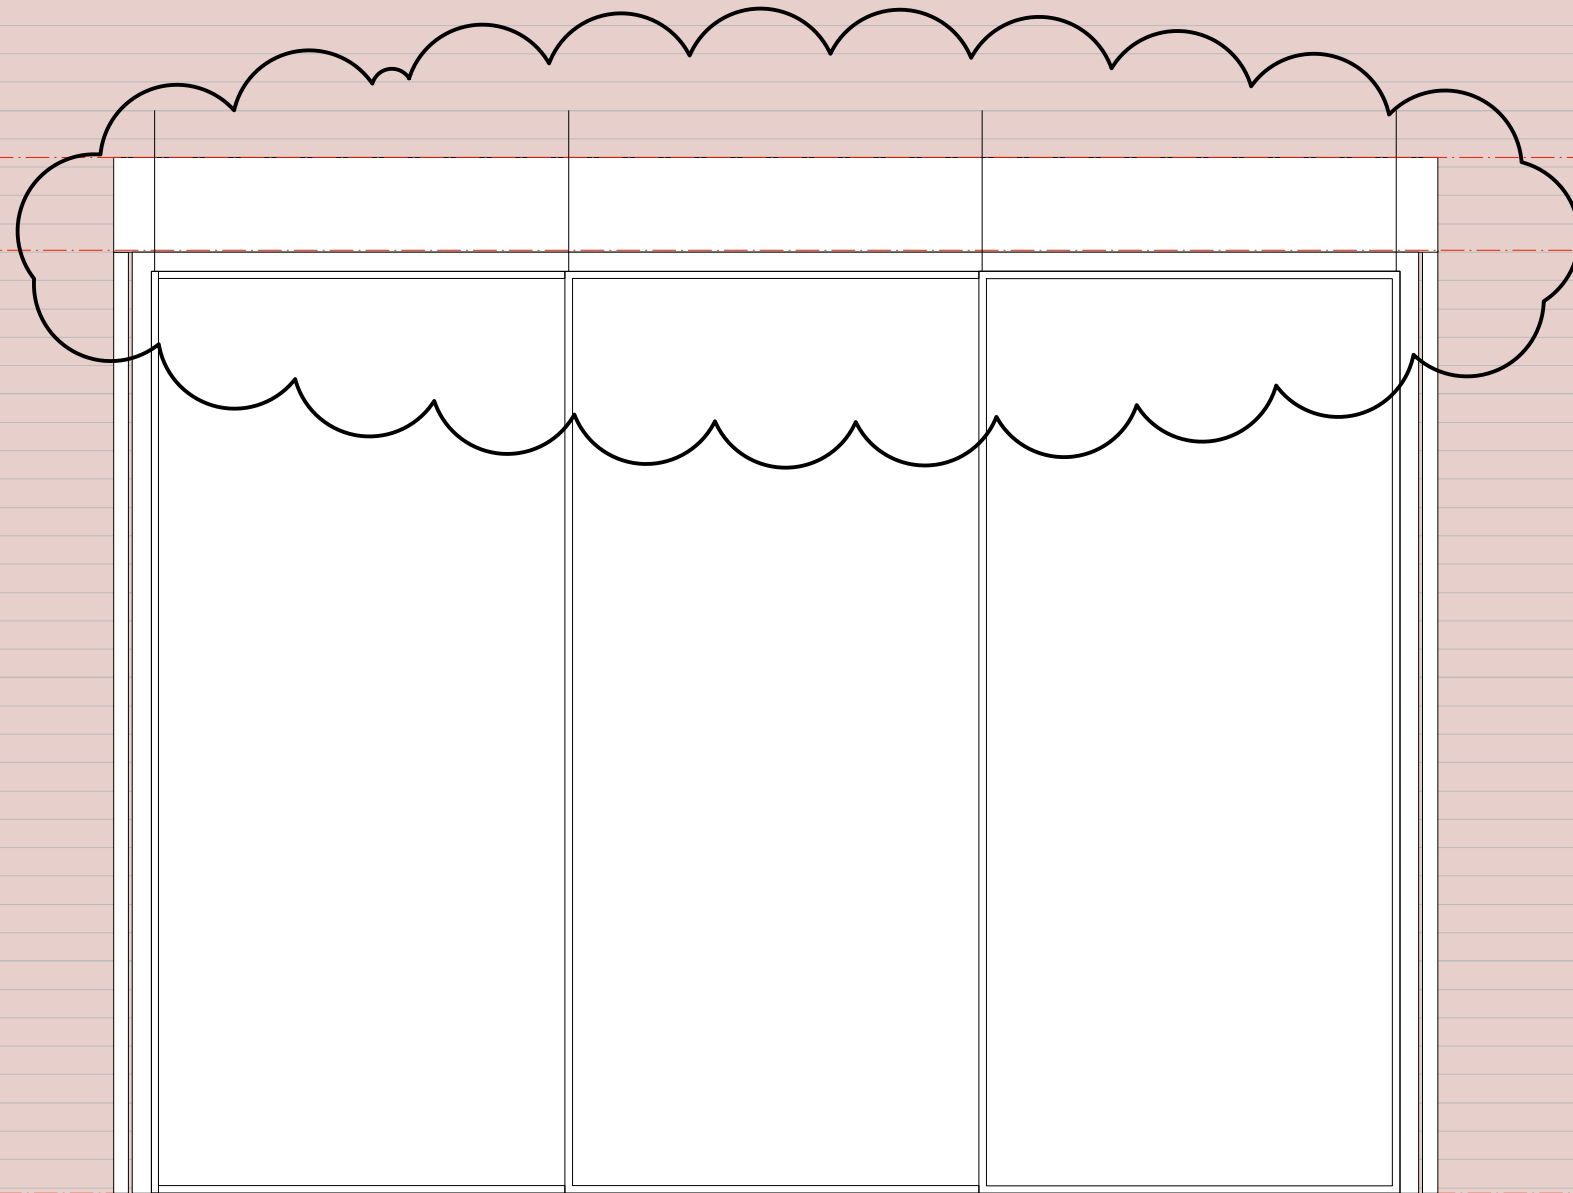

3400

REAR ELEVATION

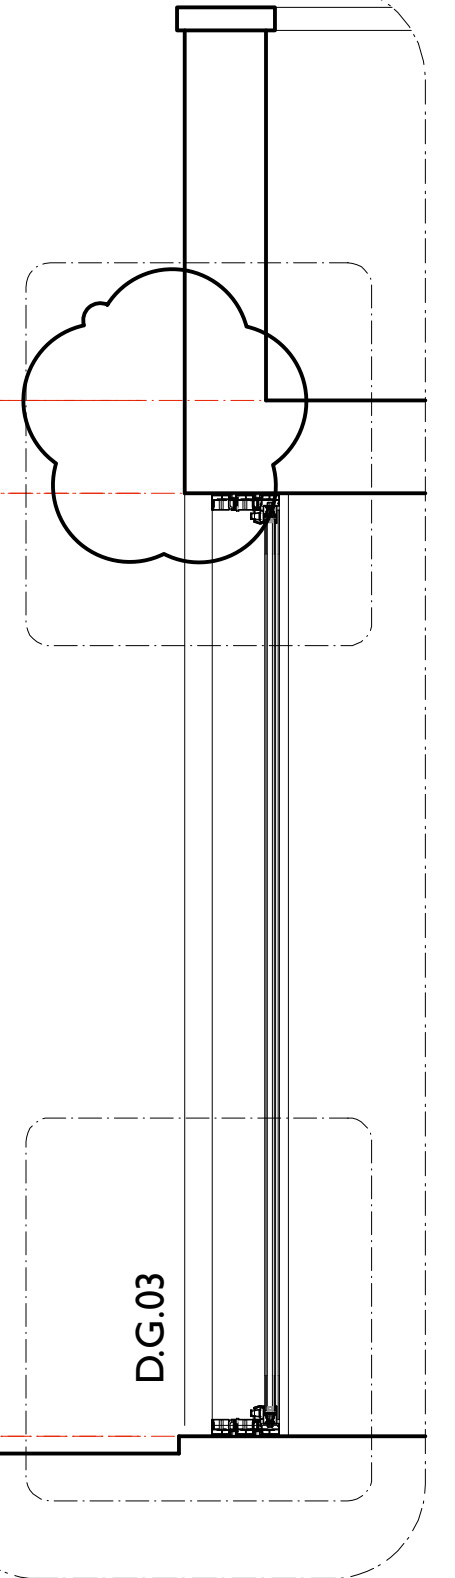

D.G.03

**MARTINS CAMISULI** Unit 1, 2A Oakford Road, London NW5 1AH Tel 020 7267 86 22


**JOB TITLE:** 36 Oppidans road  
**DRWG TITLE:** Proposed Garden Doors D.G.05  
**DRWG NO:** MC/225(44)\_01  
**SCALE:** 1:20 @ A3  
**DATE:** June 2023

**REVISION: A 071123 External roller shutters omitted following planners comments**

**ALL DIMENSIONS INDICATED ON THIS DRAWING ARE SUBJECT TO ALTERATIONS ONCE ON SITE.  
CONFIRM ALL DIMENSION ON SITE PRIOR TO ORDERING AND CONSTRUCTION**

Scale bar



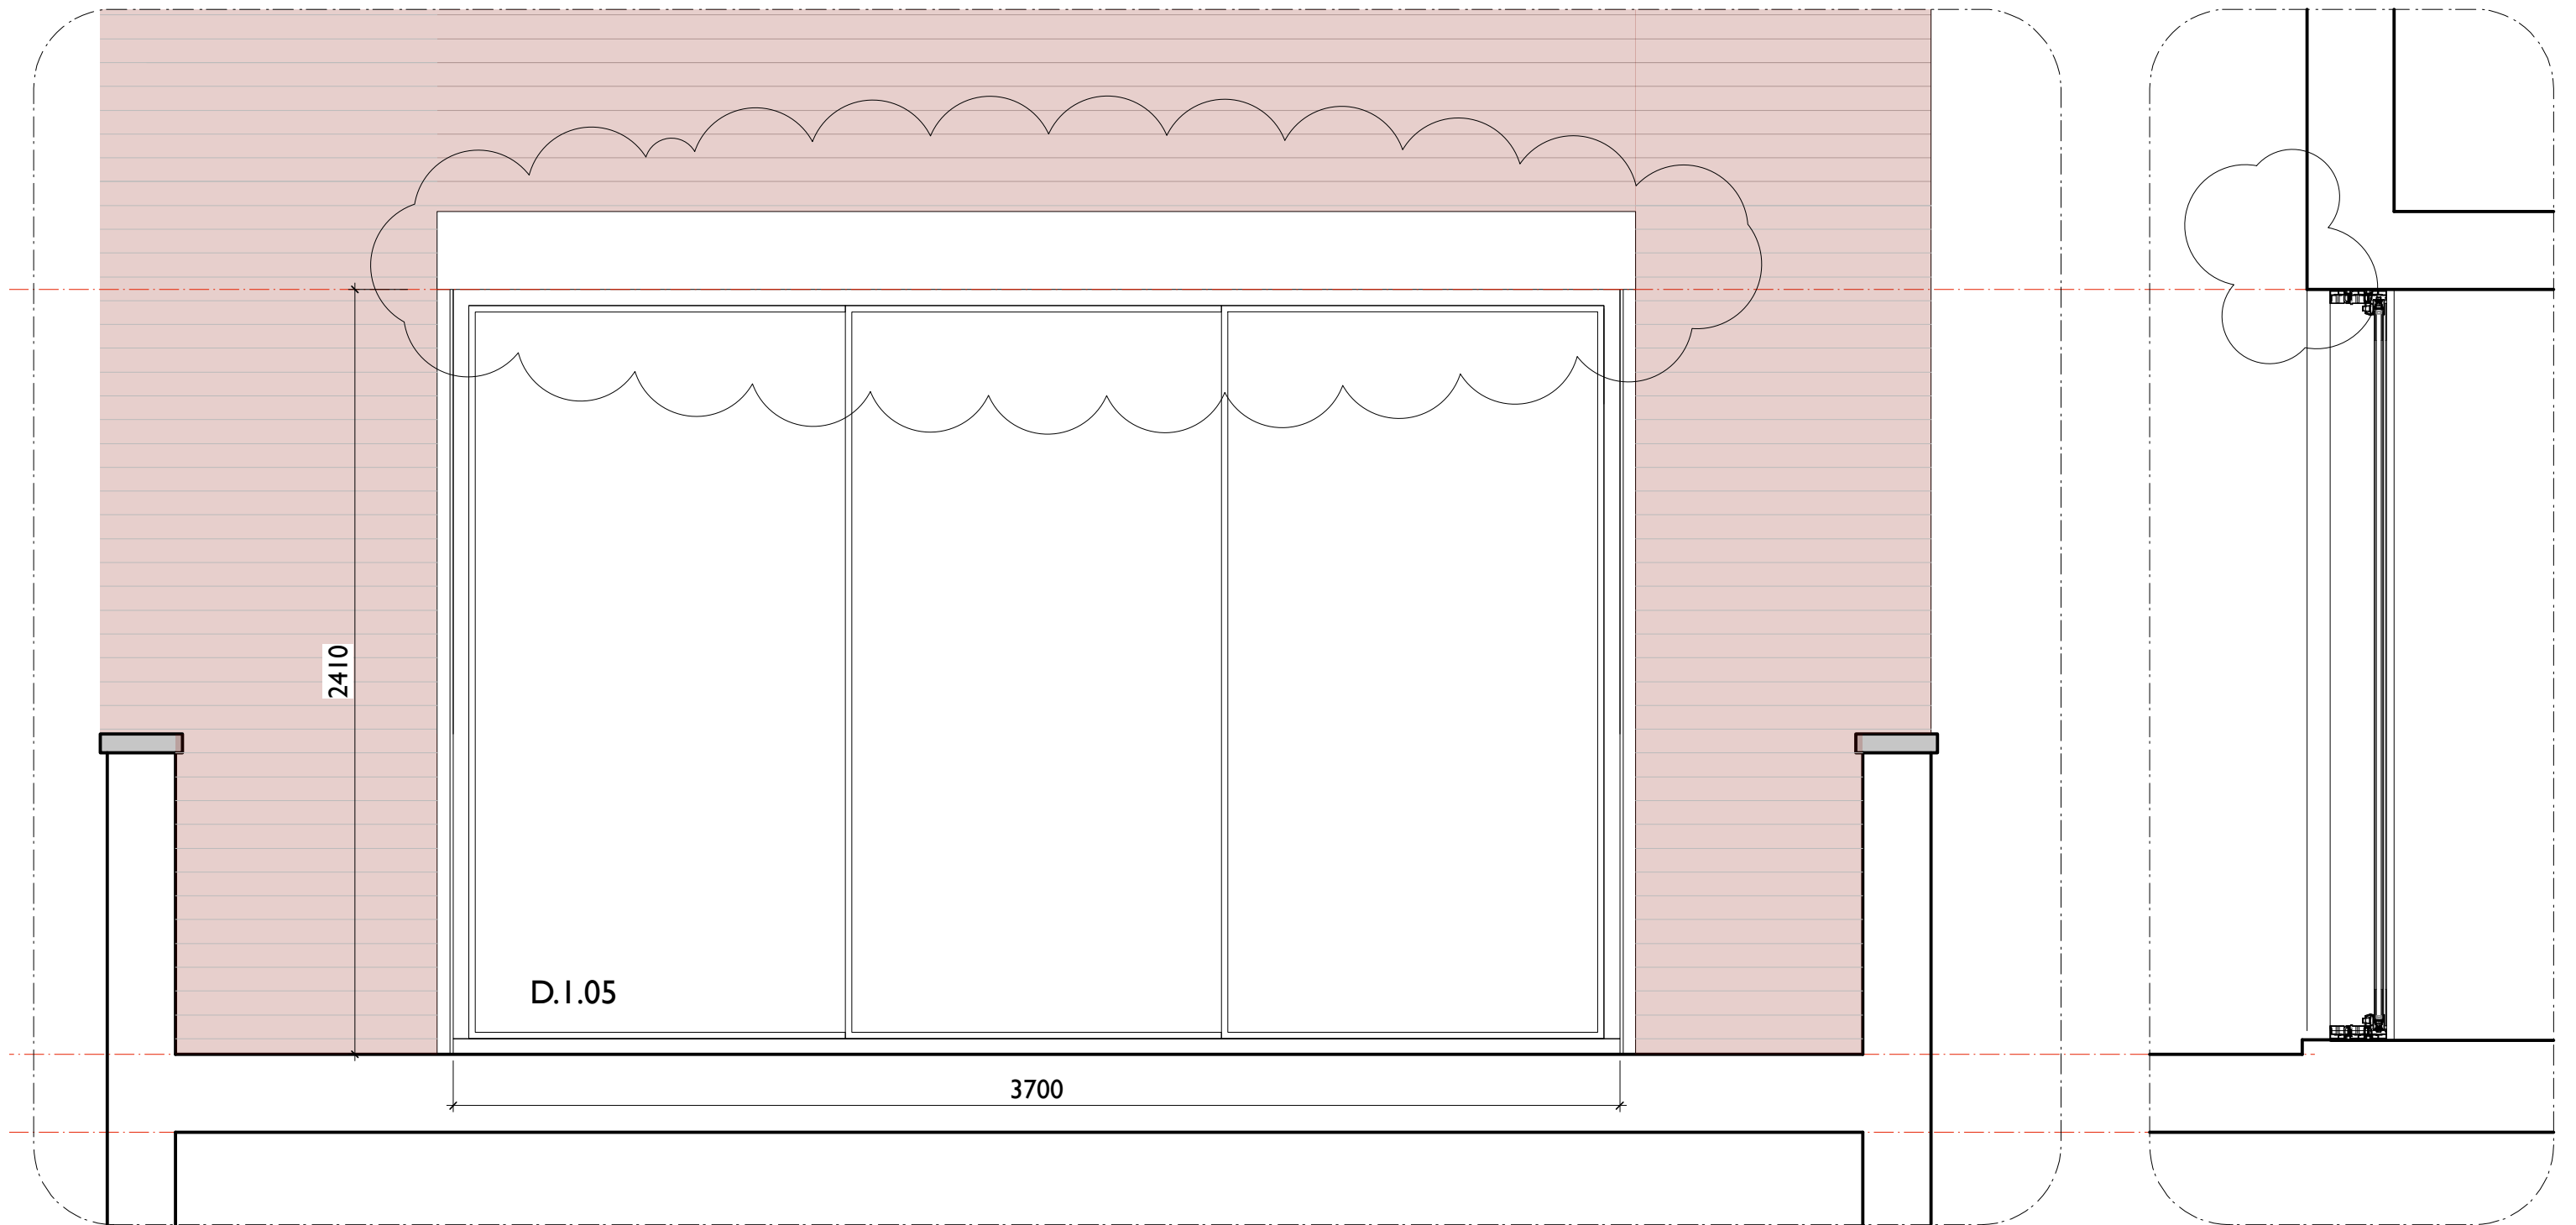

Rear Elevation  
First Floor Terrace Doors

**MARTINS CAMISULI** Unit 1, 2A Oakford Road, London NW5 1AH Tel 020 7267 86 22

**JOB TITLE:** 36 Oppidans road  
**DRWG TITLE:** Proposed Terrace Doors D.G.05  
**DRWG NO:** MC/225(44)\_02  
**SCALE:** 1:20 @ A3  
**DATE:** June 2023

**REVISION: A 071123 External roller shutters omitted following planners comments**

**ALL DIMENSIONS INDICATED ON THIS DRAWING ARE SUBJECT TO ALTERATIONS ONCE ON SITE.  
 CONFIRM ALL DIMENSION ON SITE PRIOR TO ORDERING AND CONSTRUCTION**

Scale bar

