





NORTH

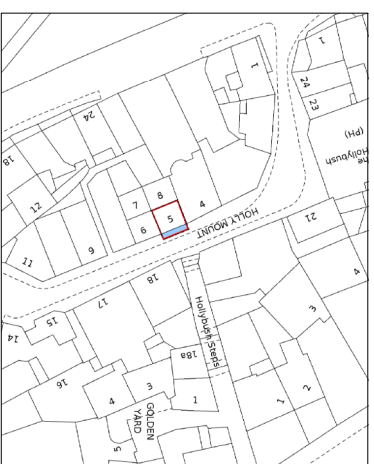

Site Location Plan (1:1250)

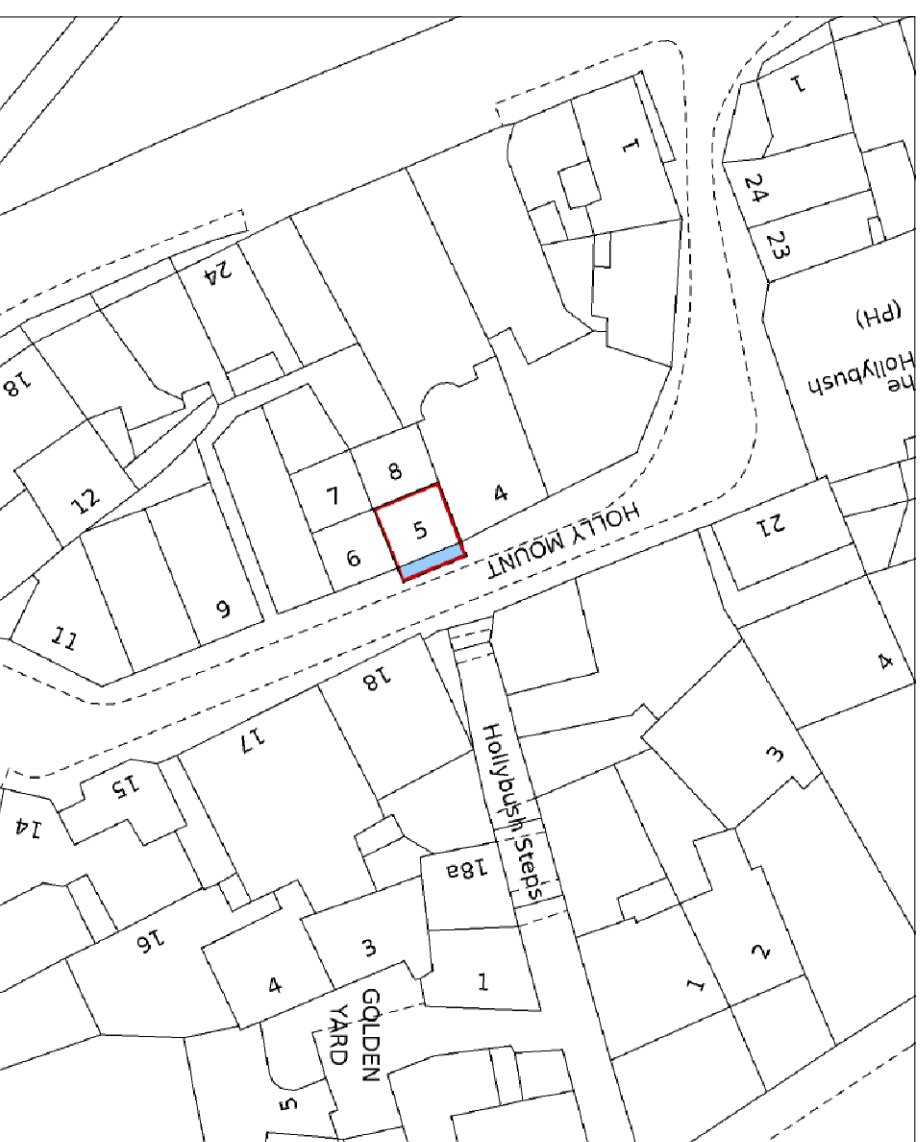

Site Location Plan (1:500)

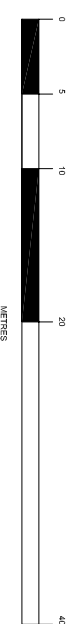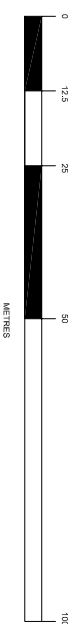

Rev	By	Description	Date
P1	MD	Preliminary Issue	08/11/2023



Chartered Surveyors,
Project Managers, Principal Designers
trinity cc ltd

Unit 5 Columbia, Orion Business Park, Addison Way, Great Blakenham, Ipswich, IP6 0LW
T 01473 868188 F 01473 831777 info@trinitycc.co.uk

Client Cristina Lovin

Project 5 Holly Mount, London NW3 6SG

Drawing Title Site Location Plan

A3

Date	Drawn	MD	Rev
Oct 2023	MD		
Scale 1:500 / 1:1250	Drawing No.	23018/100	P1
Checked			