



RICHMOND (VERTICAL SLIDE) SPIRAL BALANCE WINDOW INTERNALLY GLAZED - 1 to 2 SECTIONS


SECTION A-A
VERTICAL SECTION

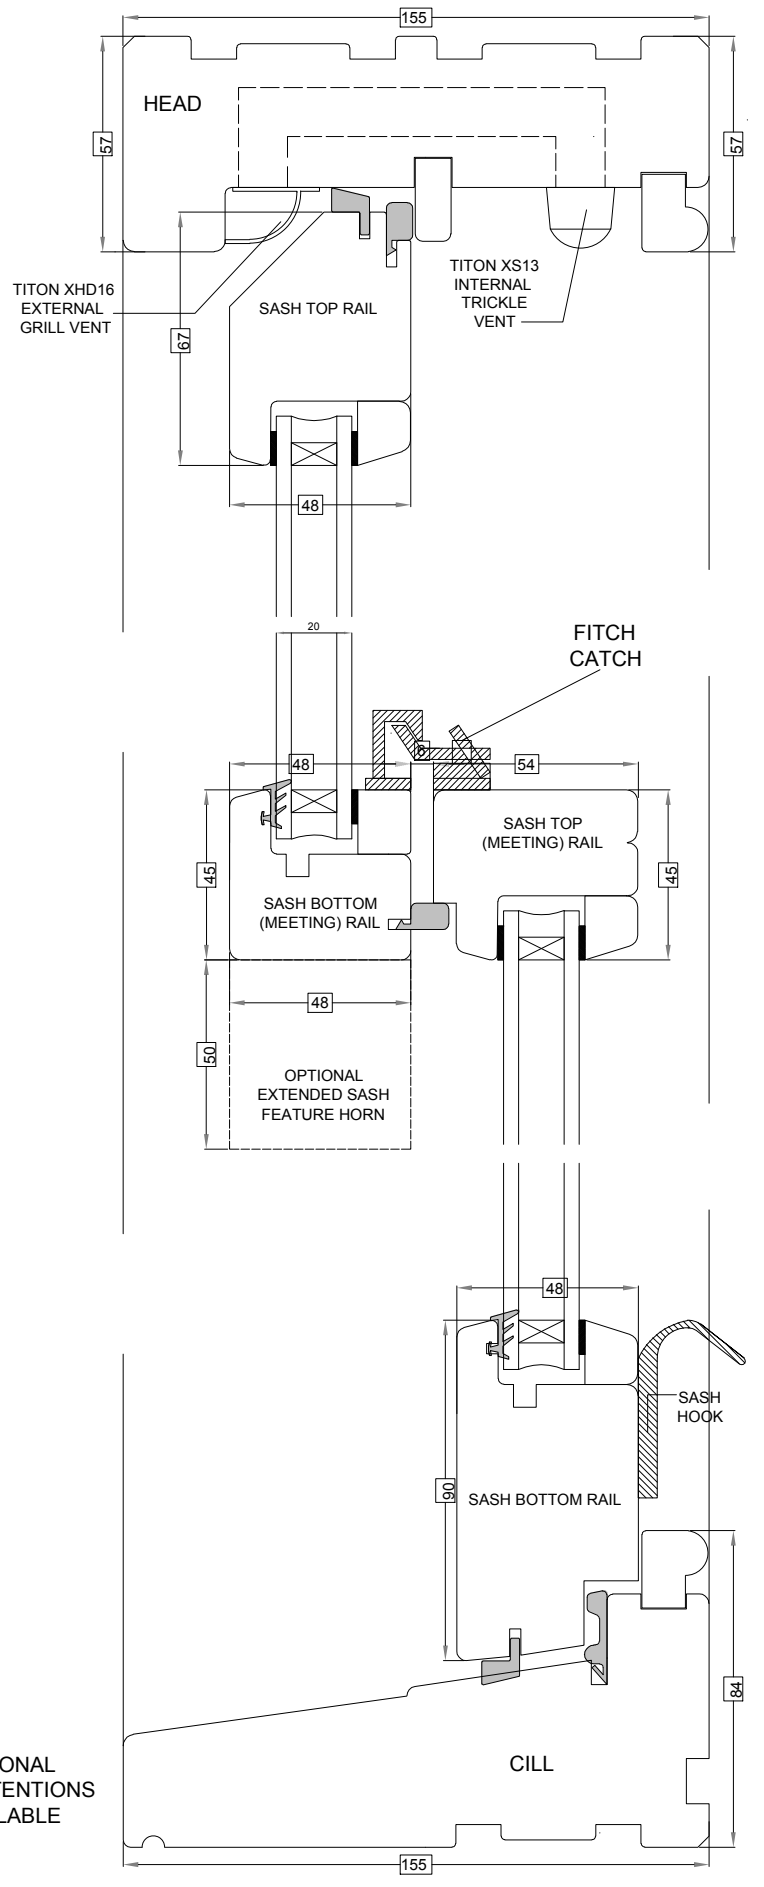


SECTION B-B
HORIZONTAL SECTION

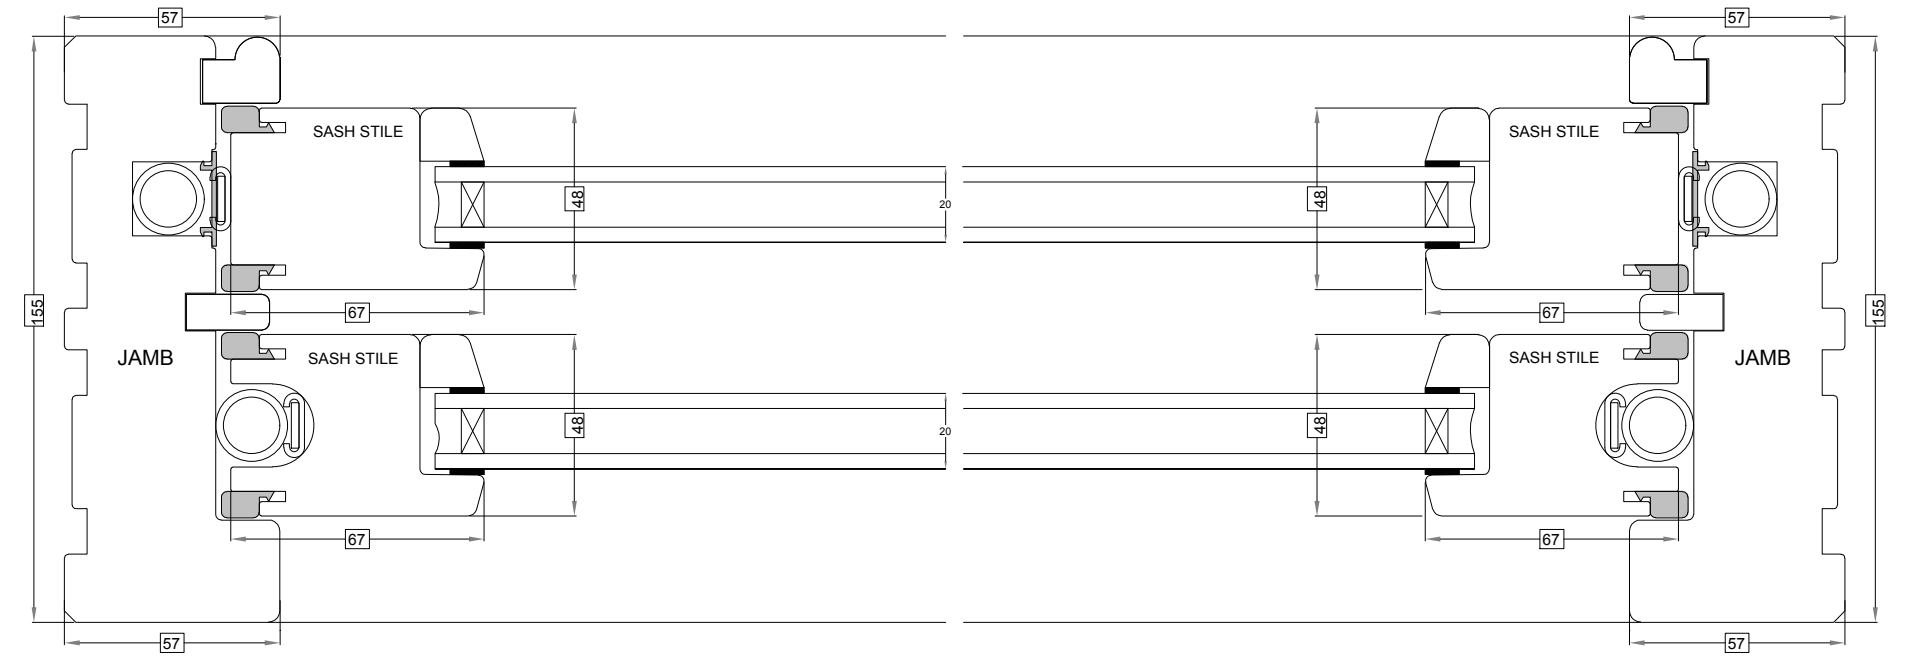


**EXTENDED SASH FEATURE
HORN DETAIL**

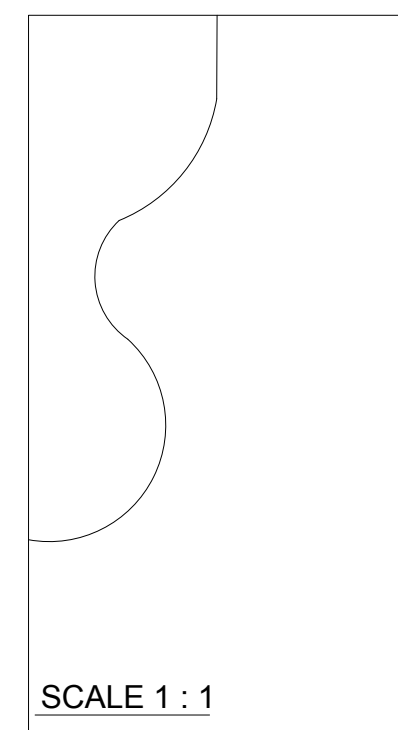

TYPICAL ELEVATION

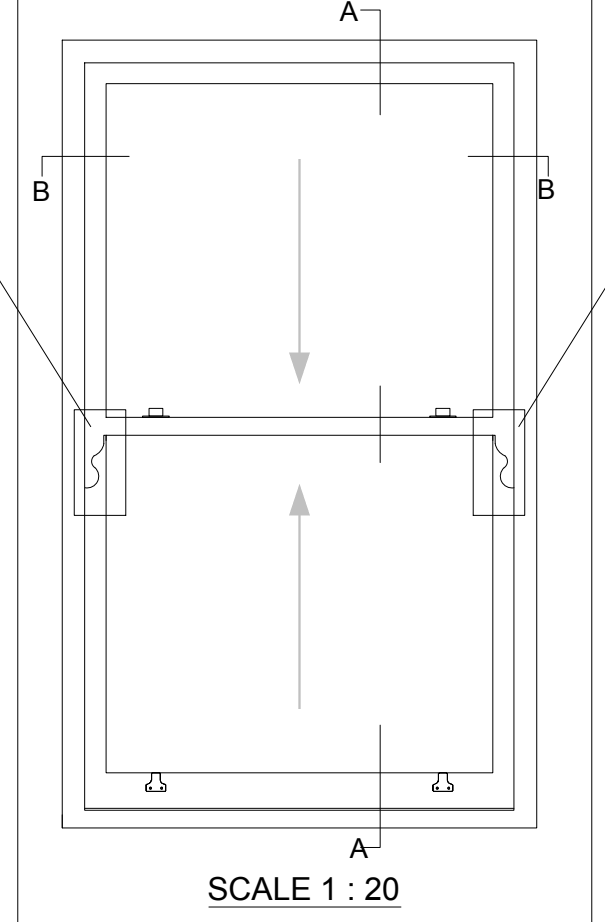

**EXTENDED SASH FEATURE
HORN DETAIL**

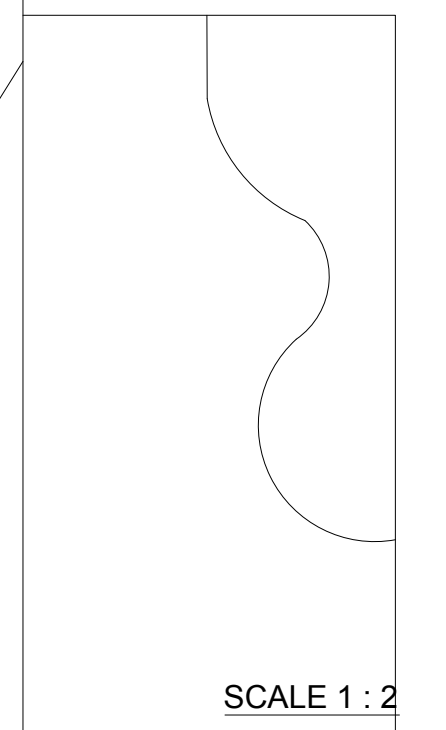

OPTIONAL
CILL EXTENSIONS
AVAILABLE

DRAWING No:	20751D01	REV:
TITLE:	RICHMOND (VERTICAL SLIDE) SPIRAL BALANCE WINDOW INTERNALLY GLAZED - 1 to 2 SECTIONS	
PROJECT:	143-147 CROMWELL ROAD, KENSINGTON	