




Proposed Section AA

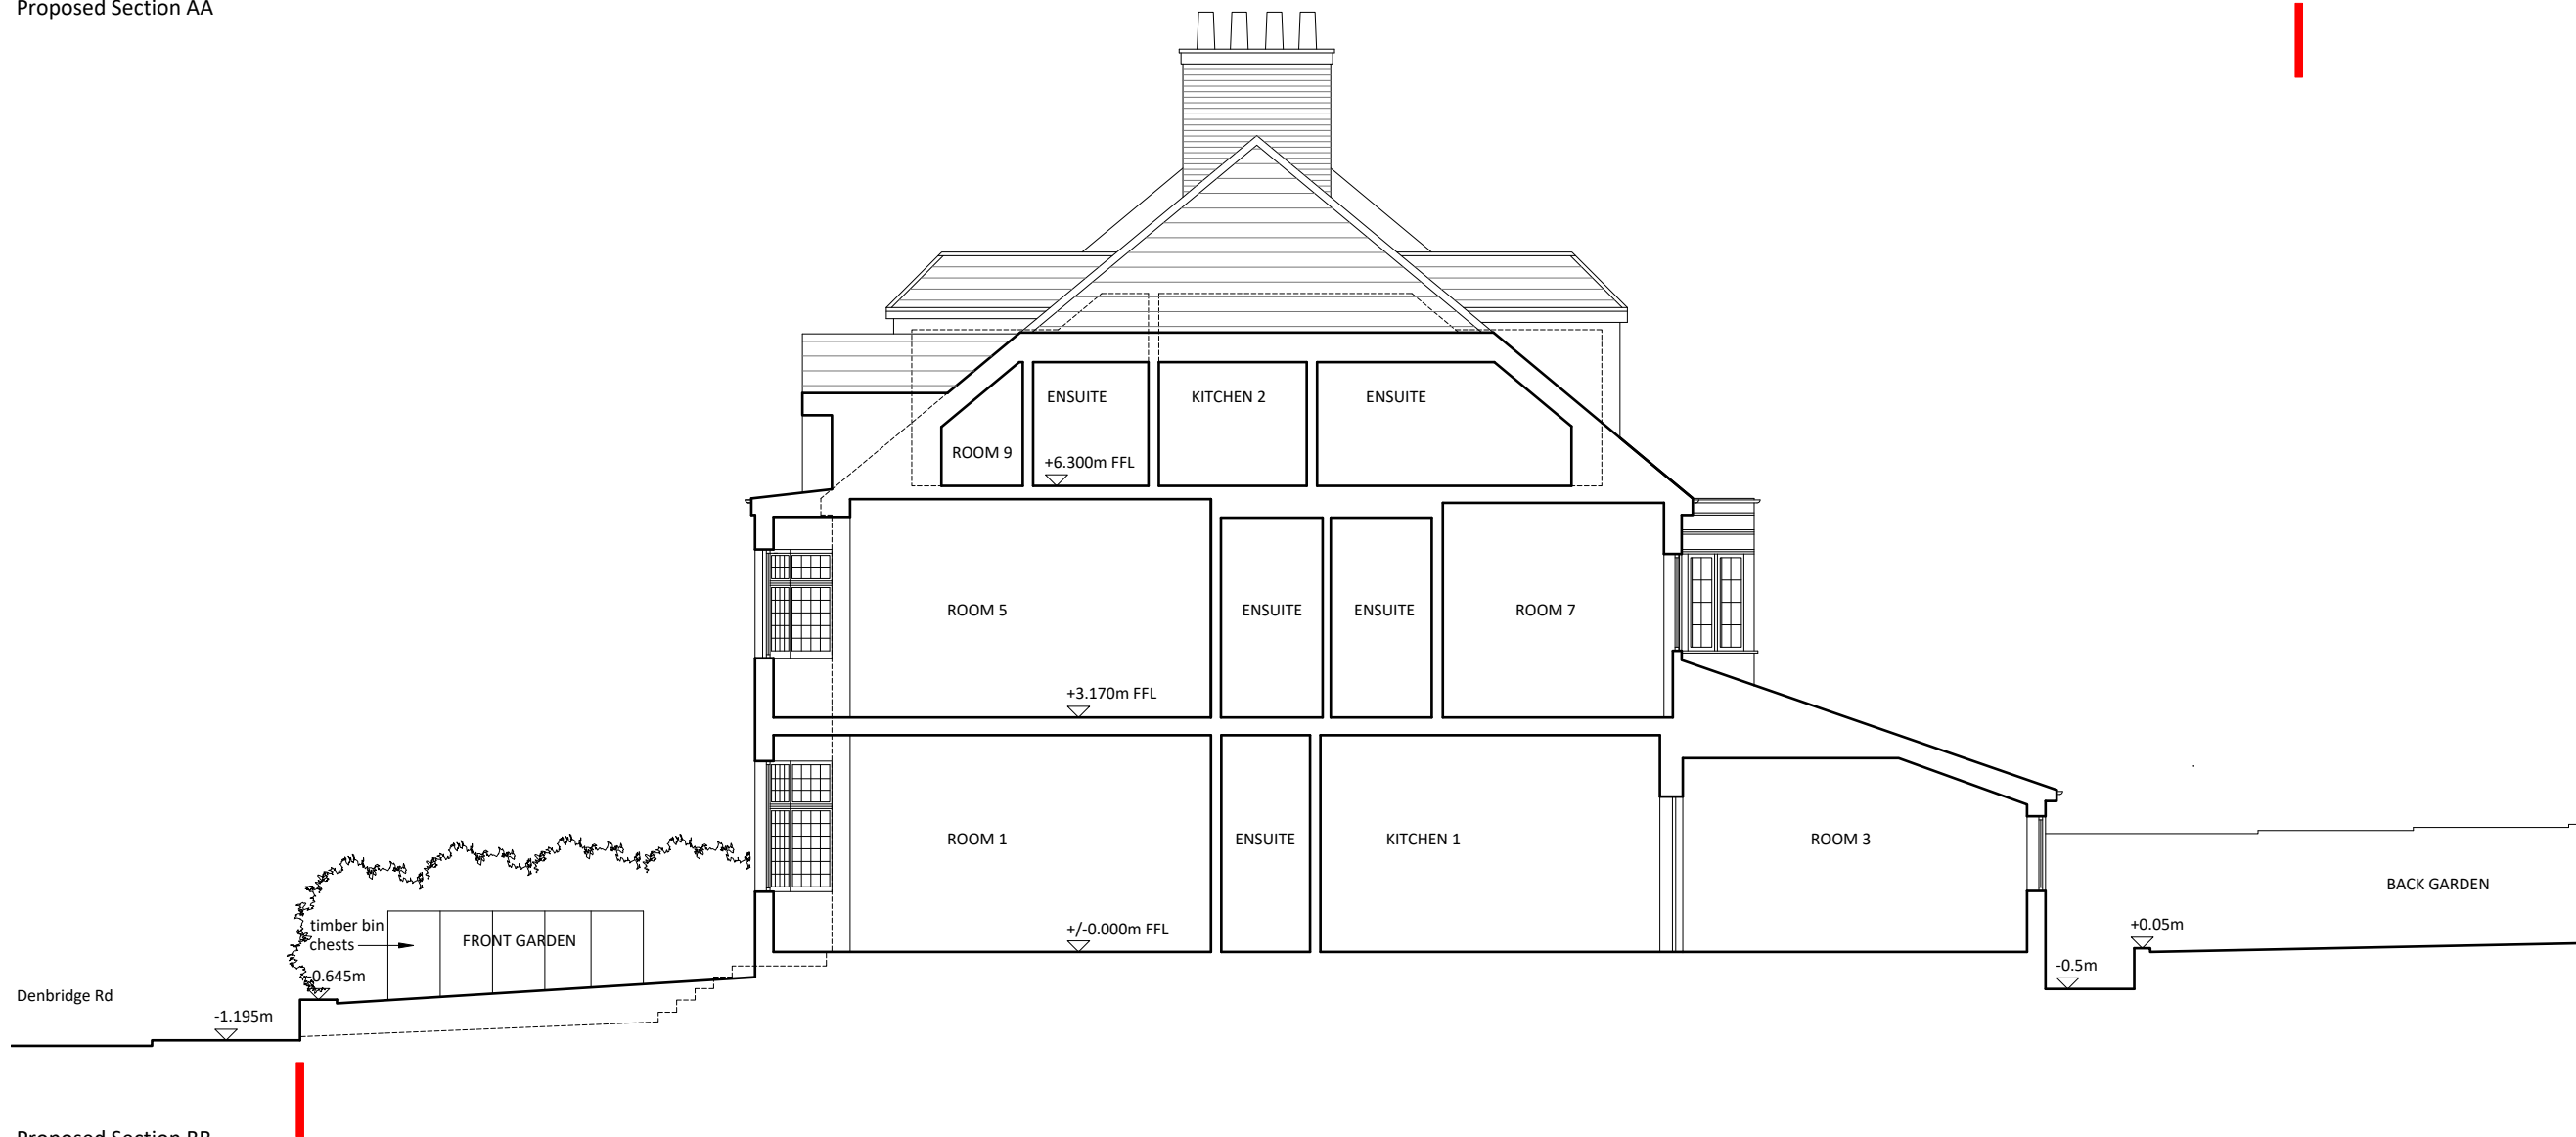

Proposed Section BB

PLANNING

Key:

- Site Boundary
- All external materials to match existing

0 1 2 4
scale bar 1:100 [m]



Rev.	Date	Description
P1	28.06.23	Initial Issue
P2	03.11.23	Kitchen 2 revised to second floor

NEWTON
ARCHITECTURE LTD

• info@newtonarchitecture.co.uk

Project
611 Finchley Road

Title
Proposed Sections

Drawing no.
2042 - 130

Date	Rev.	Scale
03.11.23	P2	1:100@A3

© Newton Architecture Ltd