
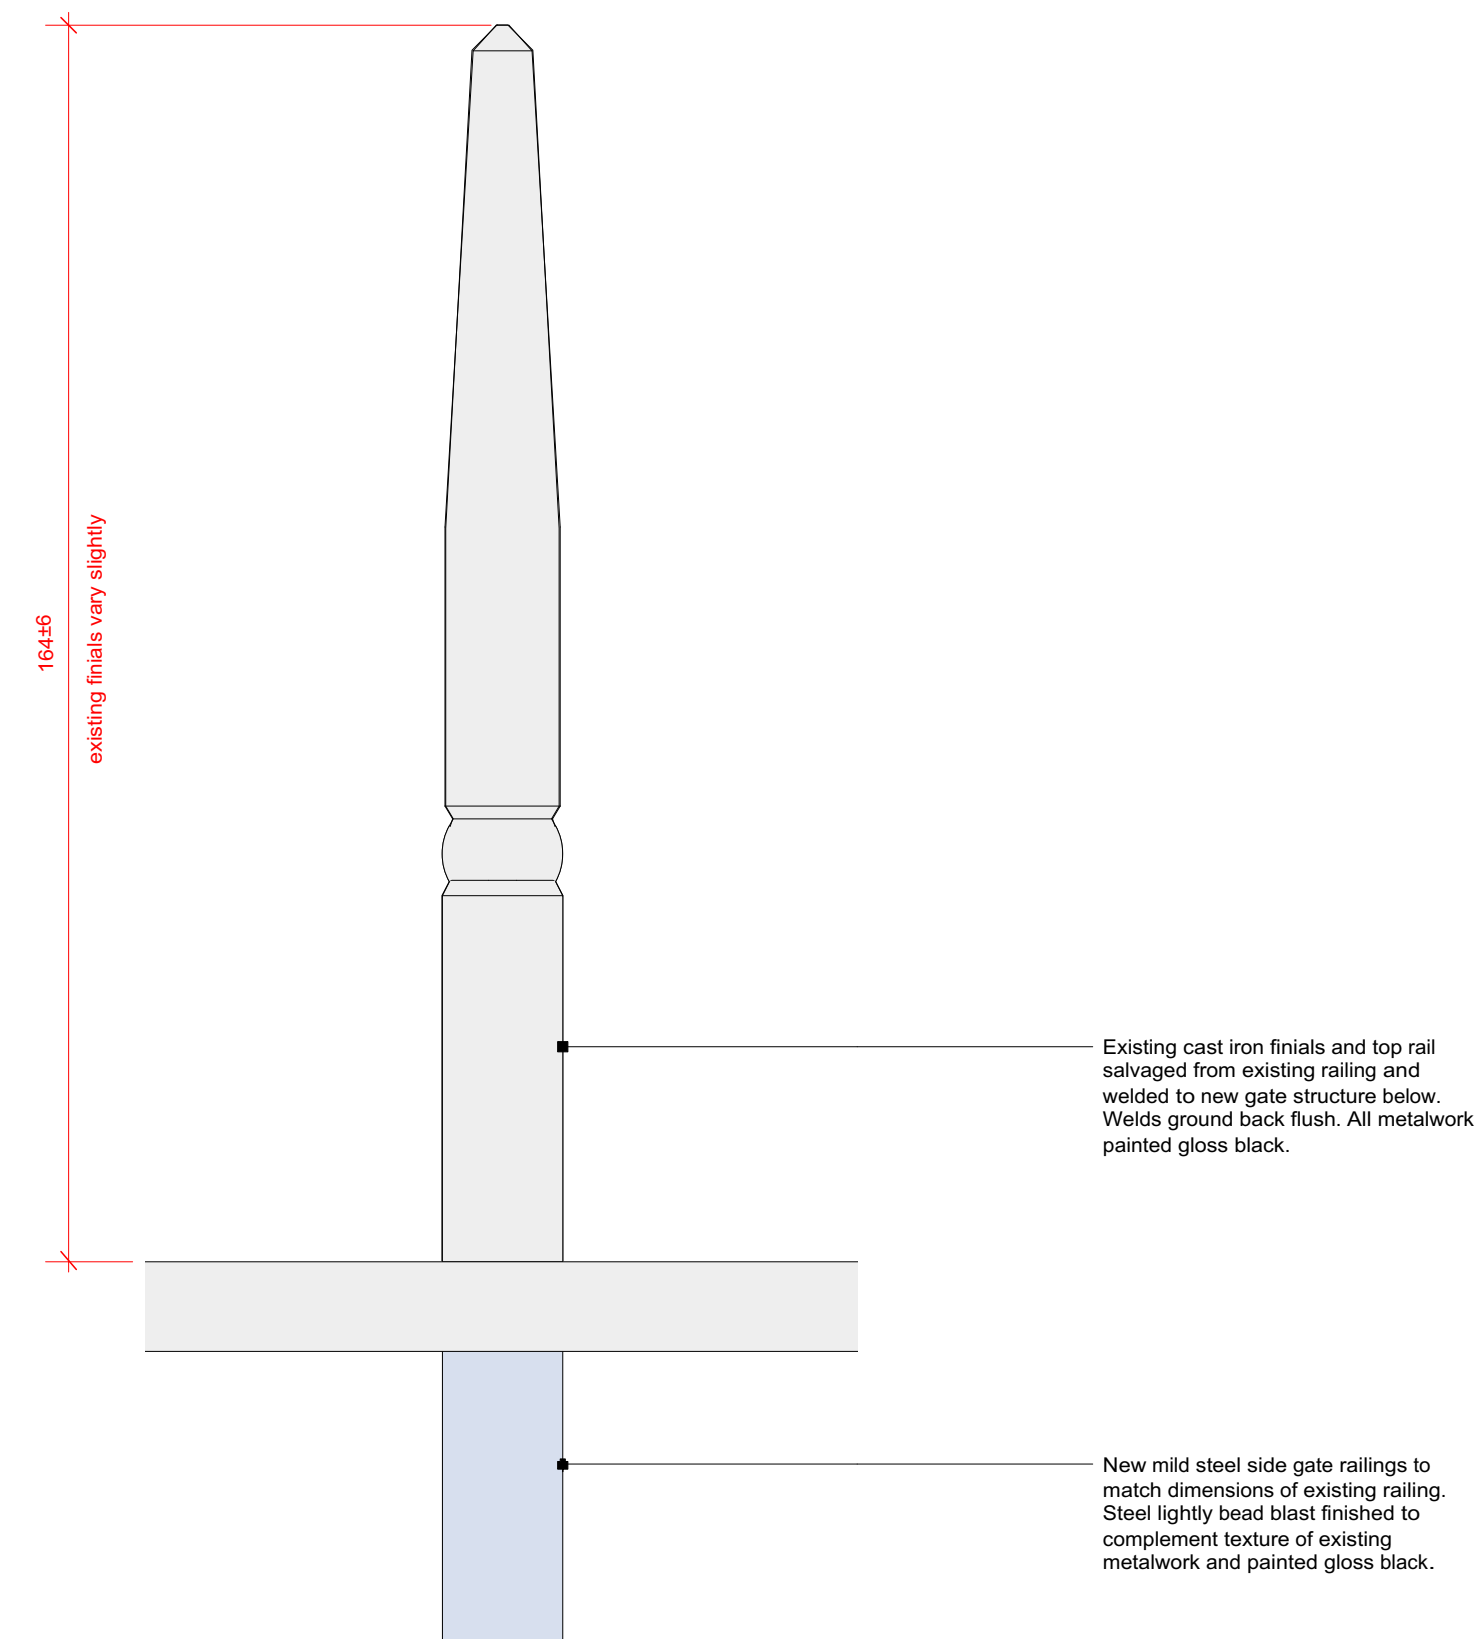


37 Great James Street

[illegible]

DO NOT SCALE FROM THIS DRAWING. ALL DIMENSIONS ARE TO BE CHECKED ON SITE. ALL
OMISSIONS AND DISCREPANCIES TO BE REPORTED TO THE ARCHITECT IMMEDIATELY. THIS
DRAWING IS TO BE READ IN CONJUNCTION WITH ALL CONSULTANT'S INFORMATION.
QUINN ARCHITECTS LTD RETAIN COPYRIGHT OF ALL INFORMATION IN THIS DRAWING

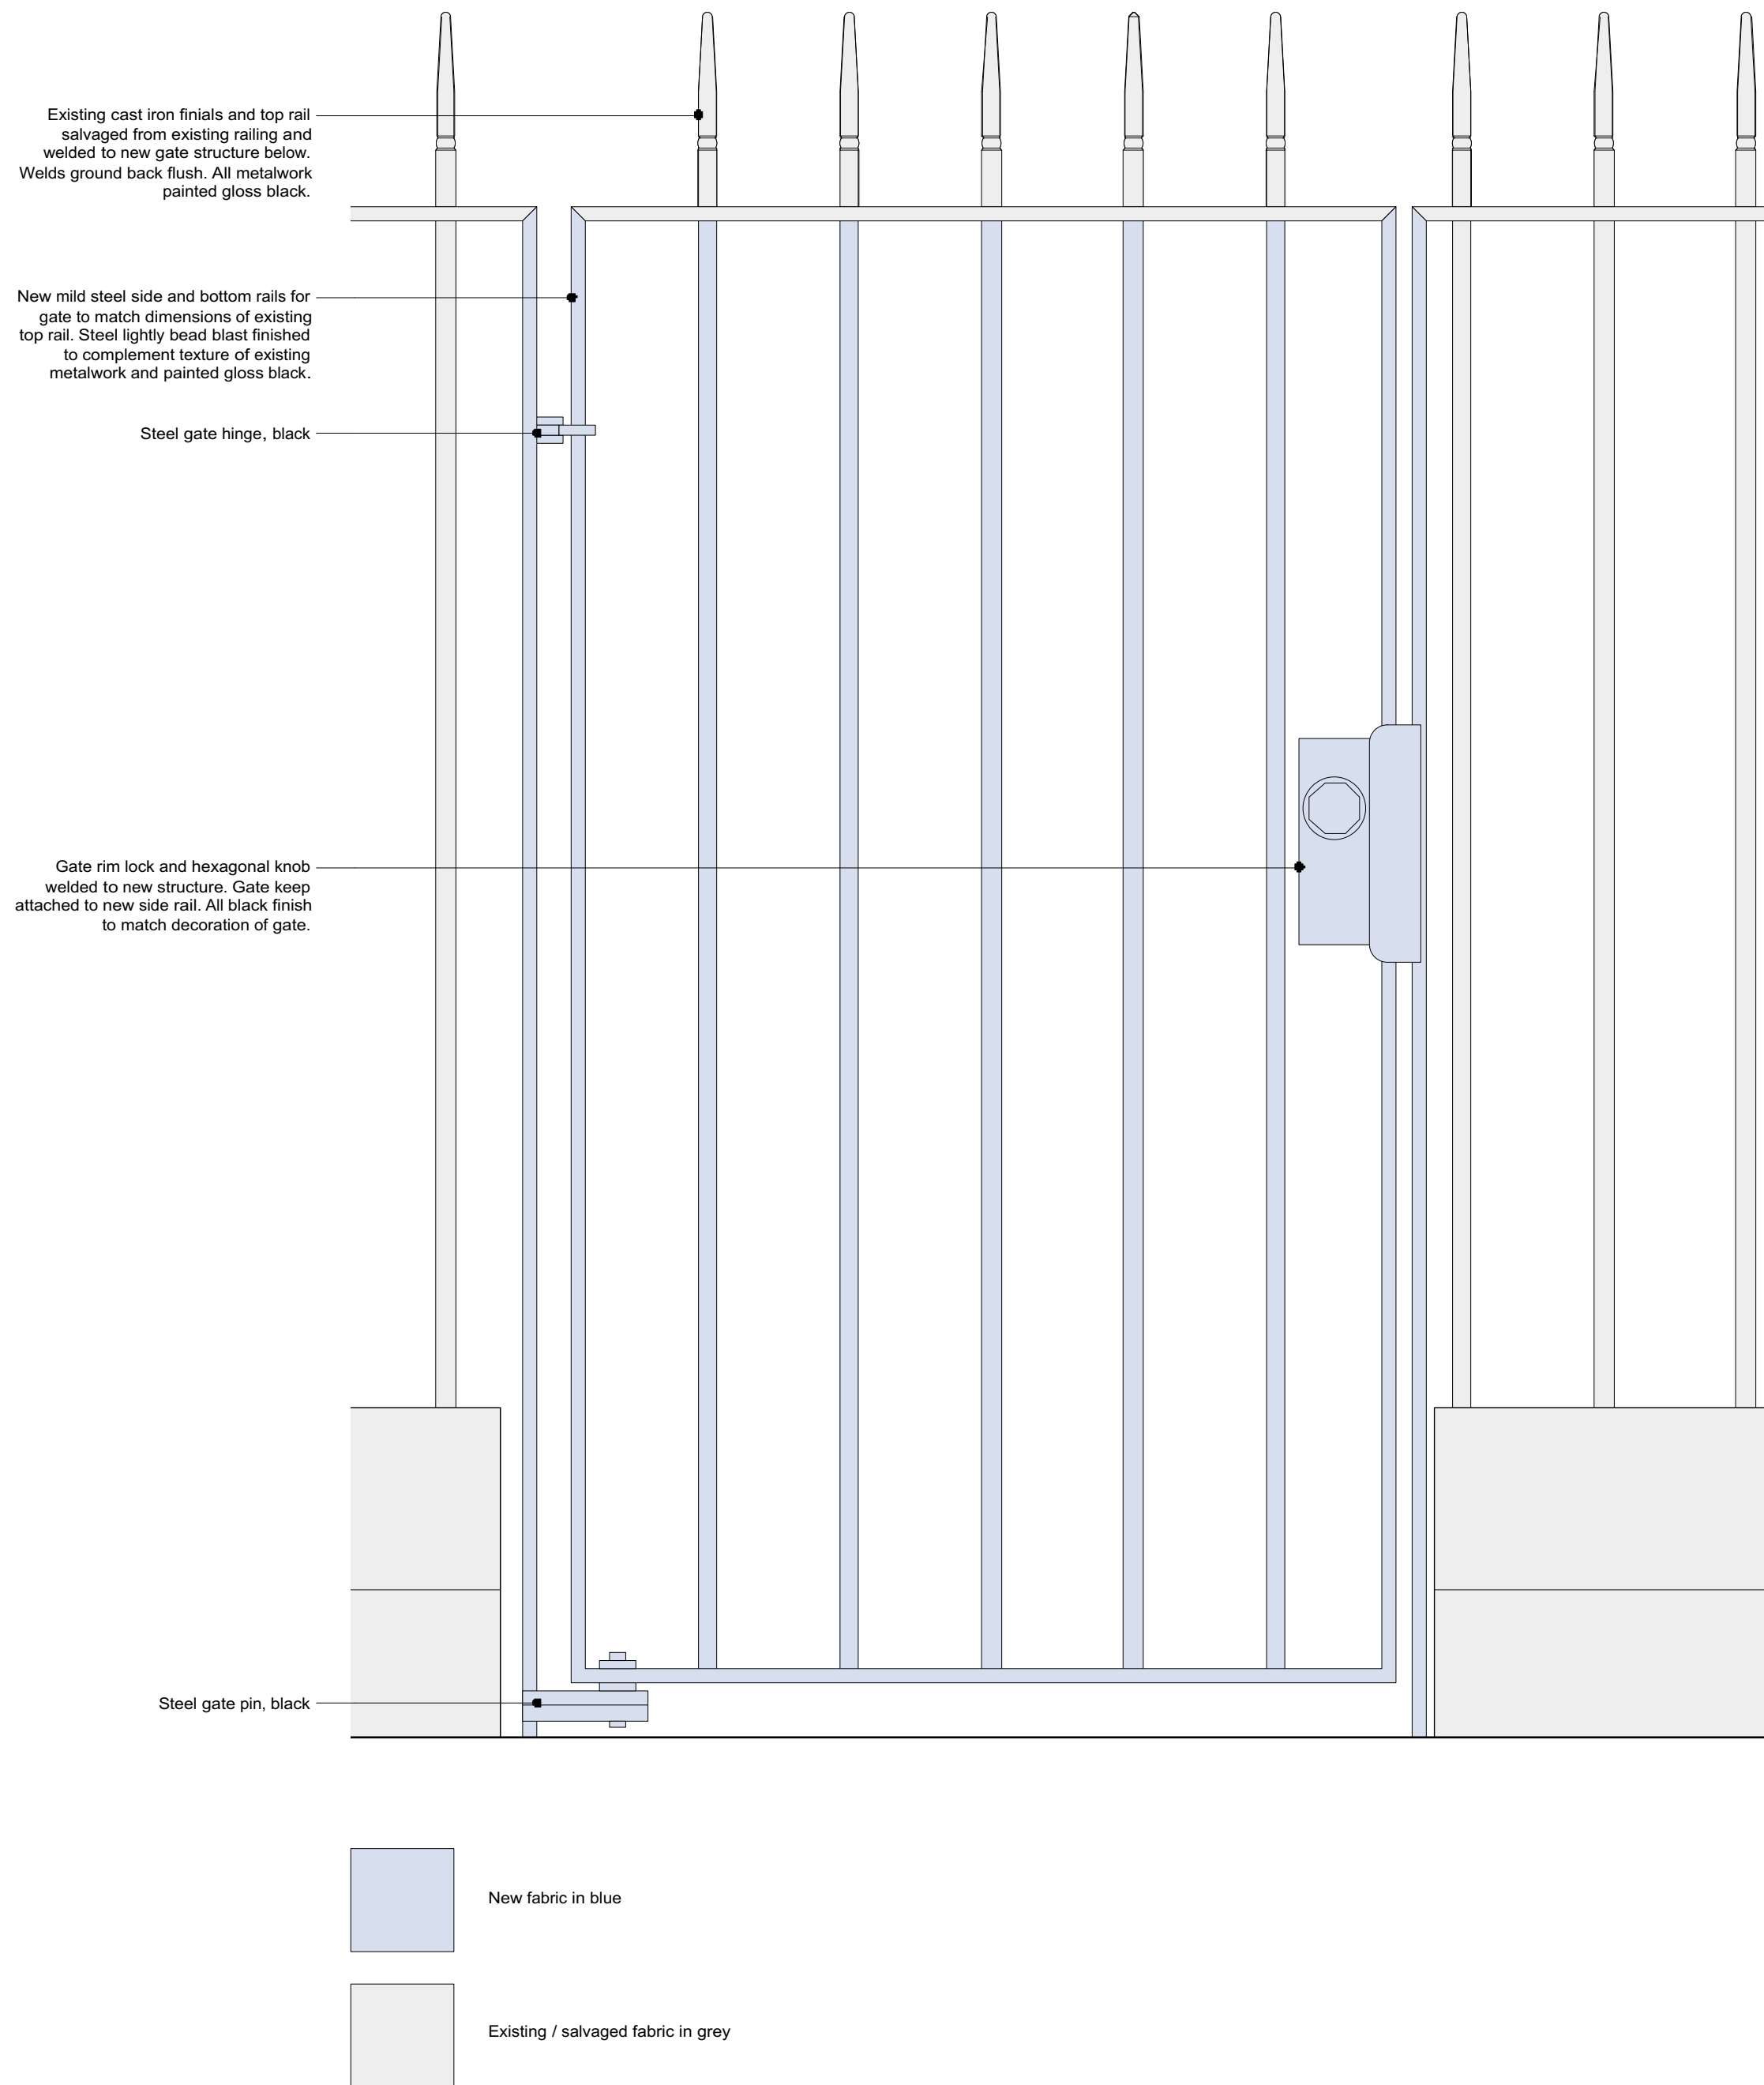

2 Finial / top rail detail
P508 SCALE: ACTUAL SIZE



Existing railing at 37 Great James Street



Existing finials at 37 Great James Street

Quinn Architects

Rochelle School Arnold Circus London E2 7ES
+44 (0)20 7613 3843 www.quinnuk.com

RAVING TITLE

Proposed Gate

SCALE varies	DRAWN BY CE
DRAWING STATUS PLANNING	CHECKED BY LQ

PROJECT NO. QA203	DRAWING NO. P508	REV. A
-----------------------------	----------------------------	------------------

1 Proposed Gate - Elevation
P508 SCALE: 1:5

3 Images of existing condition
P508 SCALE: ACTUAL SIZE