


40 WISE LANE	title PROPOSED RIGHT-SIDE ELEVATIONS	
MILL HILL	. , 139 Constantine Road	
LONDON NW7 2RE		ndon NW3 2LR
MOB: 07946 872537	drawing no ABC361/2002	
	drawn by R. L	contract no. ABC361
www.homesdesignltd.co.uk	scale 1:100 @ A3	date 11/2023

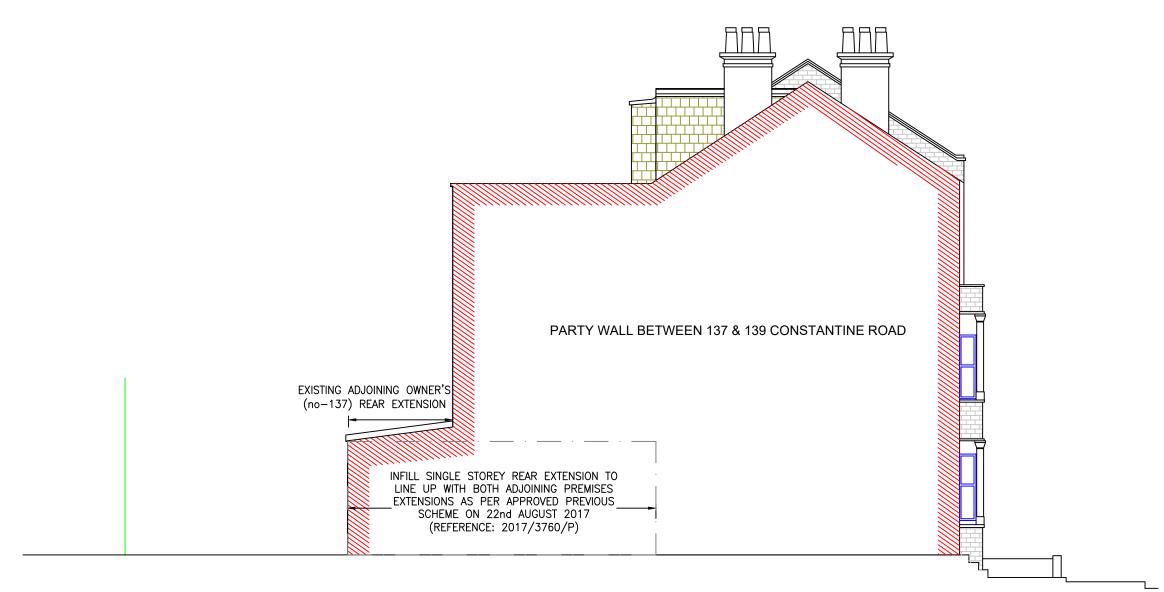

PROPOSED RIGHT SIDE ELEVATION

